


Seeding  
End Width  
Sq. Yd.

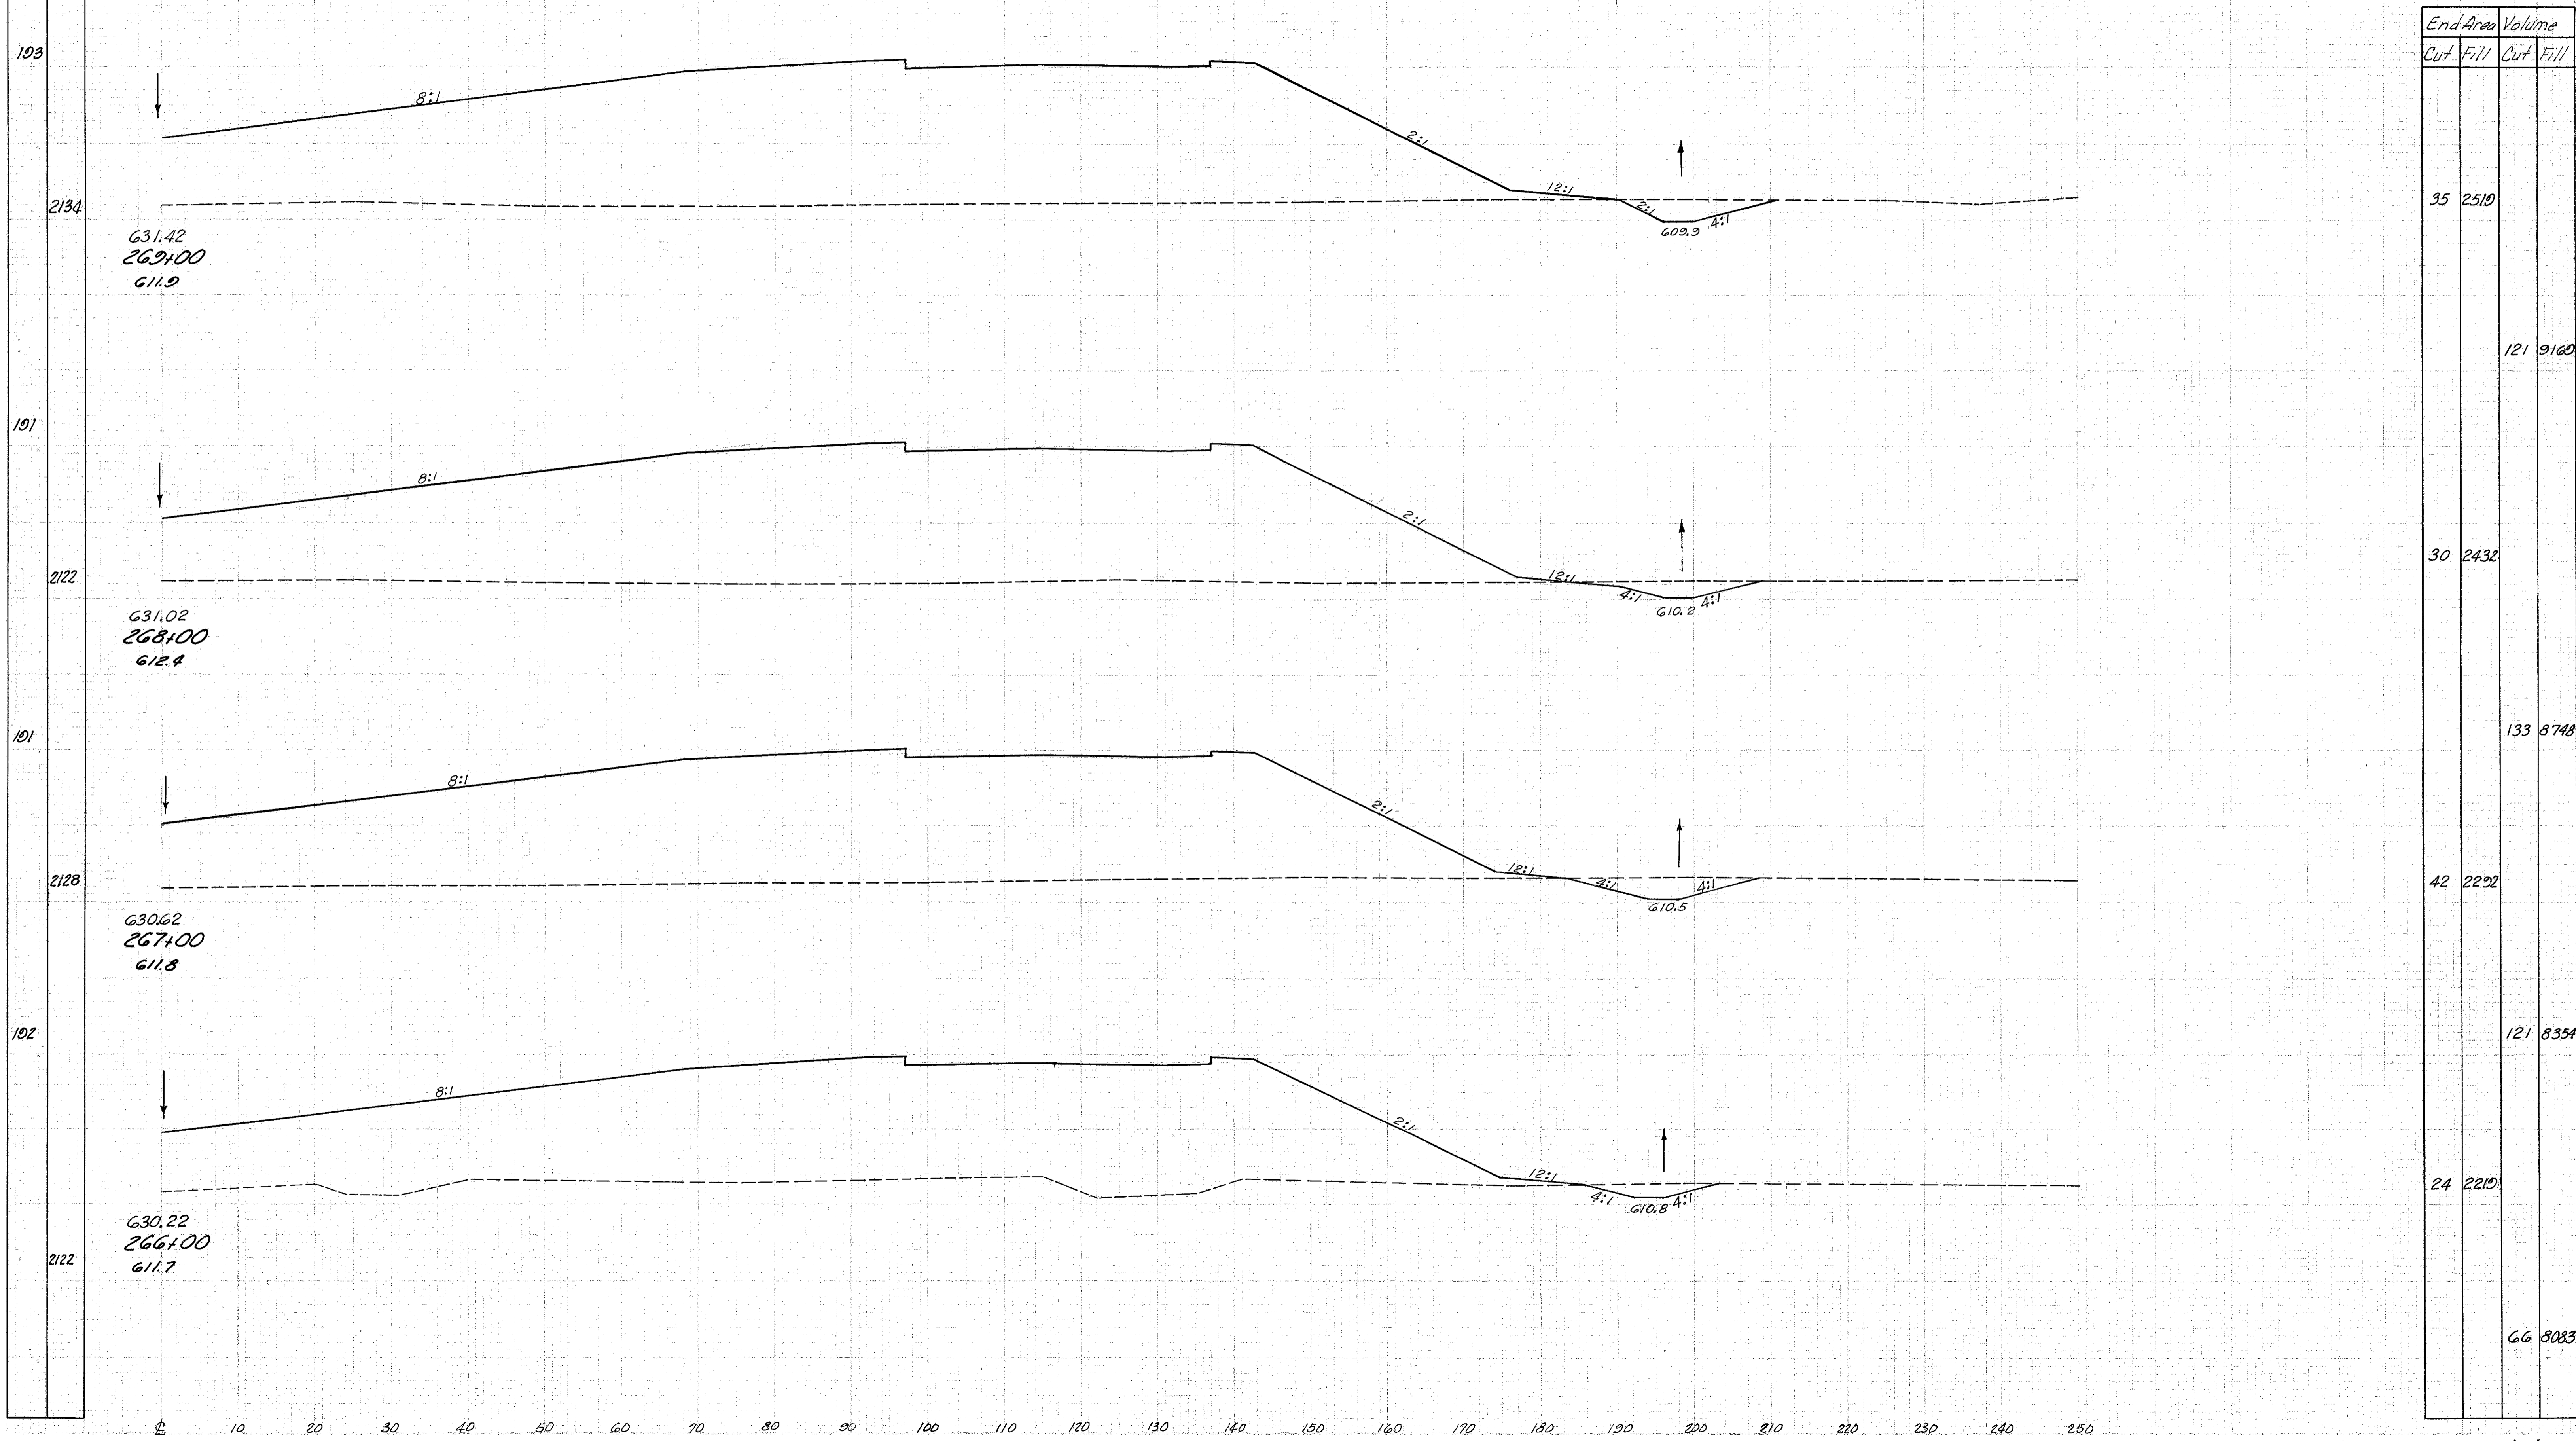

Sta. 266+00 to Sta. 269+00 Rt. 2