


Seeding
End Width
Sp. Yd.
214
338
102
65
106
2256
210
2284

LAKE COUNTY
LAK-1-4.02

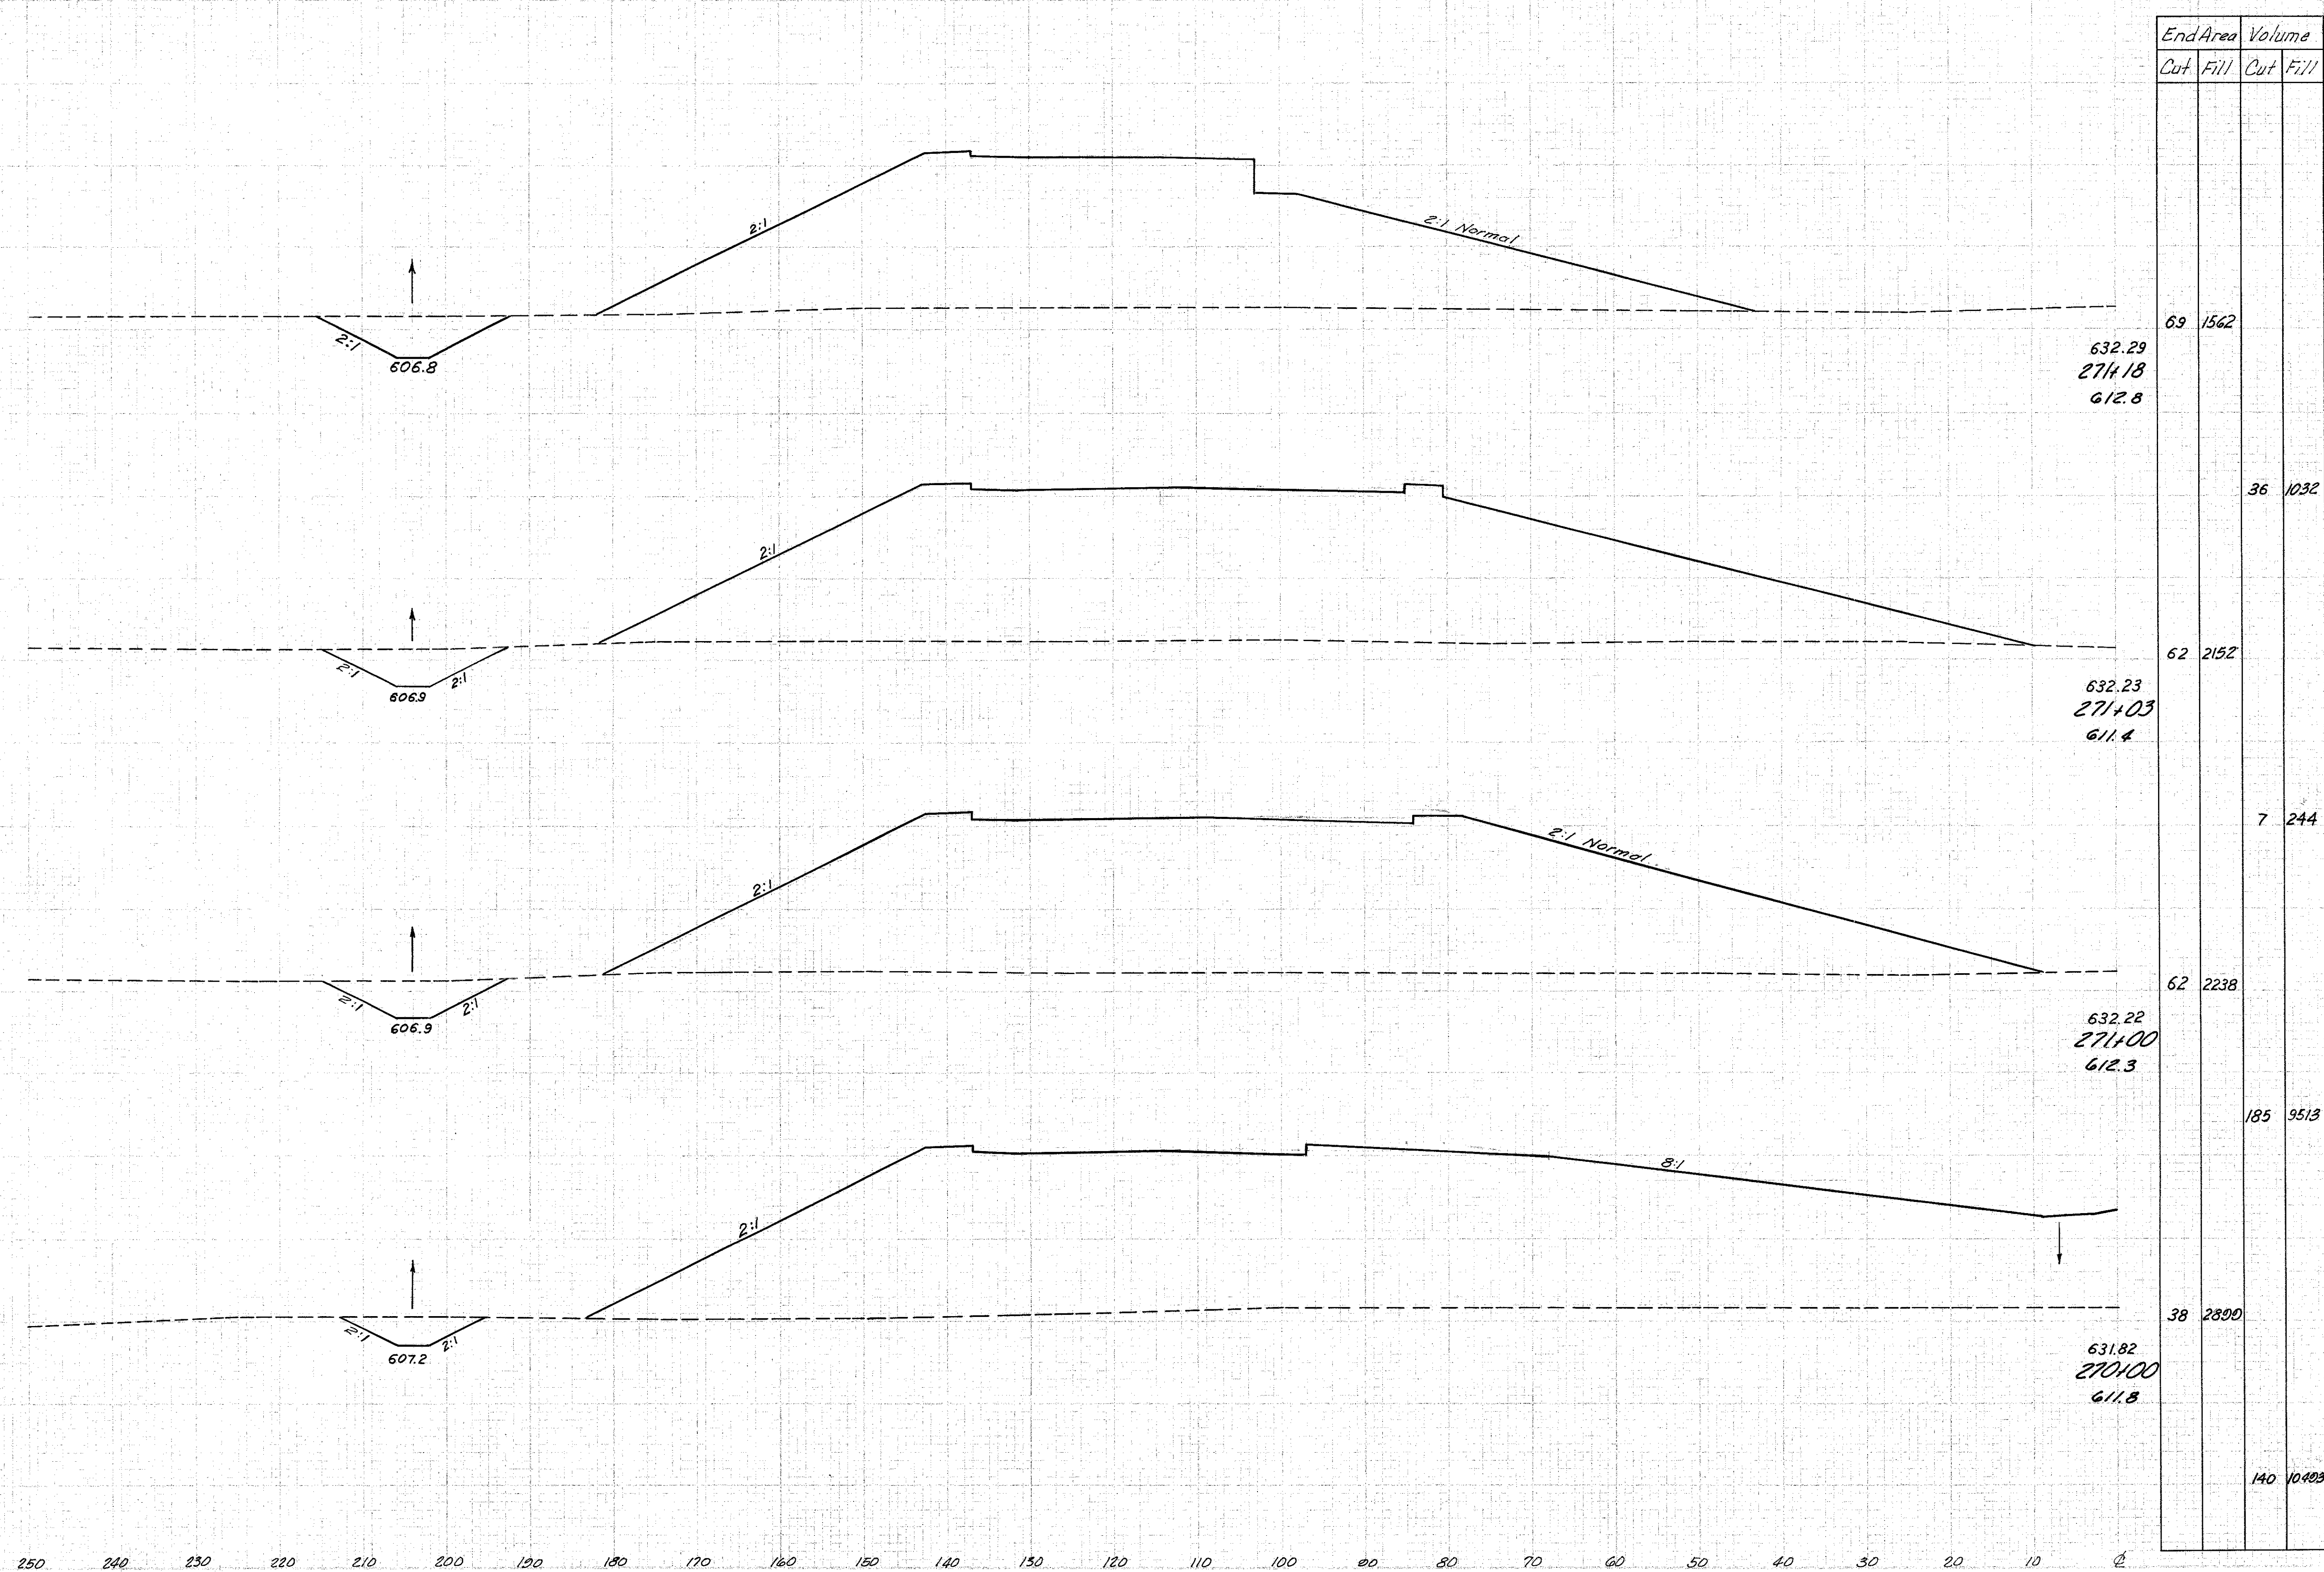

Sta. 270+00 to Sta. 271+18 Lt. &