


LAKE COUNTY
LAK-1- 4.02

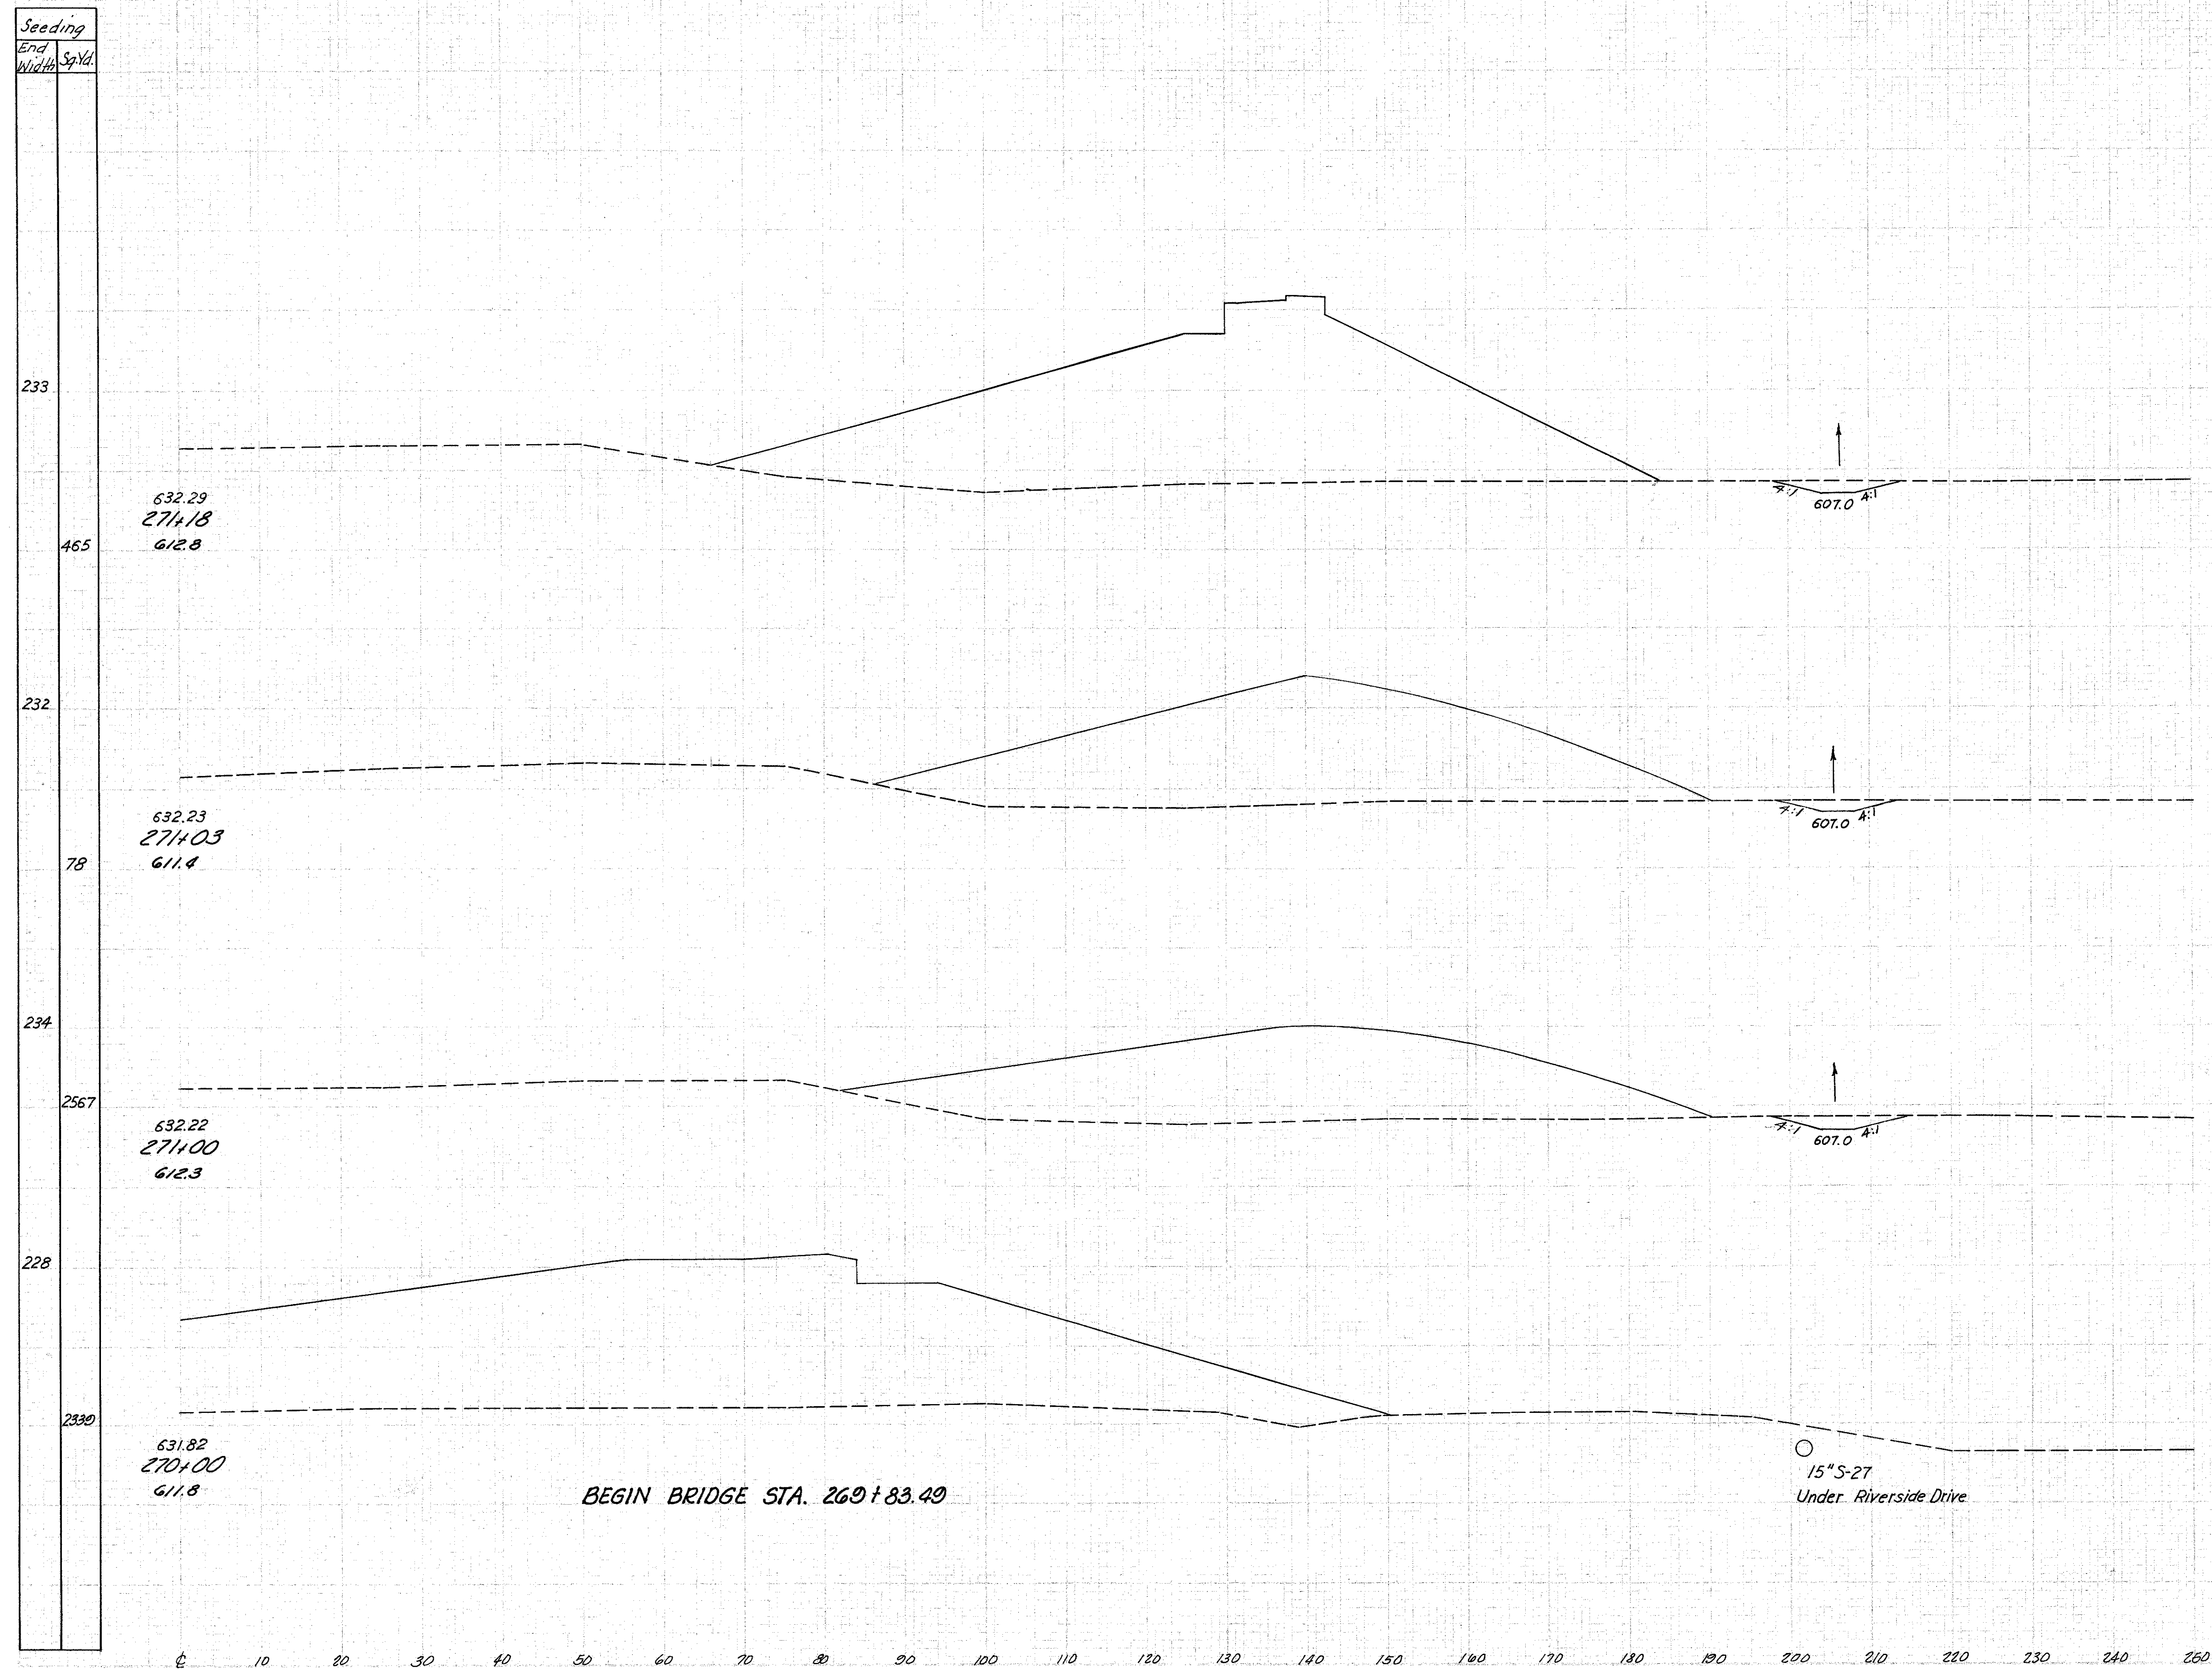

End Area		Volume	
Cut	Fill	Cut	Fill
16	1424		
		9	664
15	965		
		2	99
18	821		
		34	5416
	2103		
		65	8559