


LAKE COUNTY
LAK-I-4.02

Seeding	
End Width	Sp. Yd.
241	
368	
250	
191	
240	
323	
244	
267	

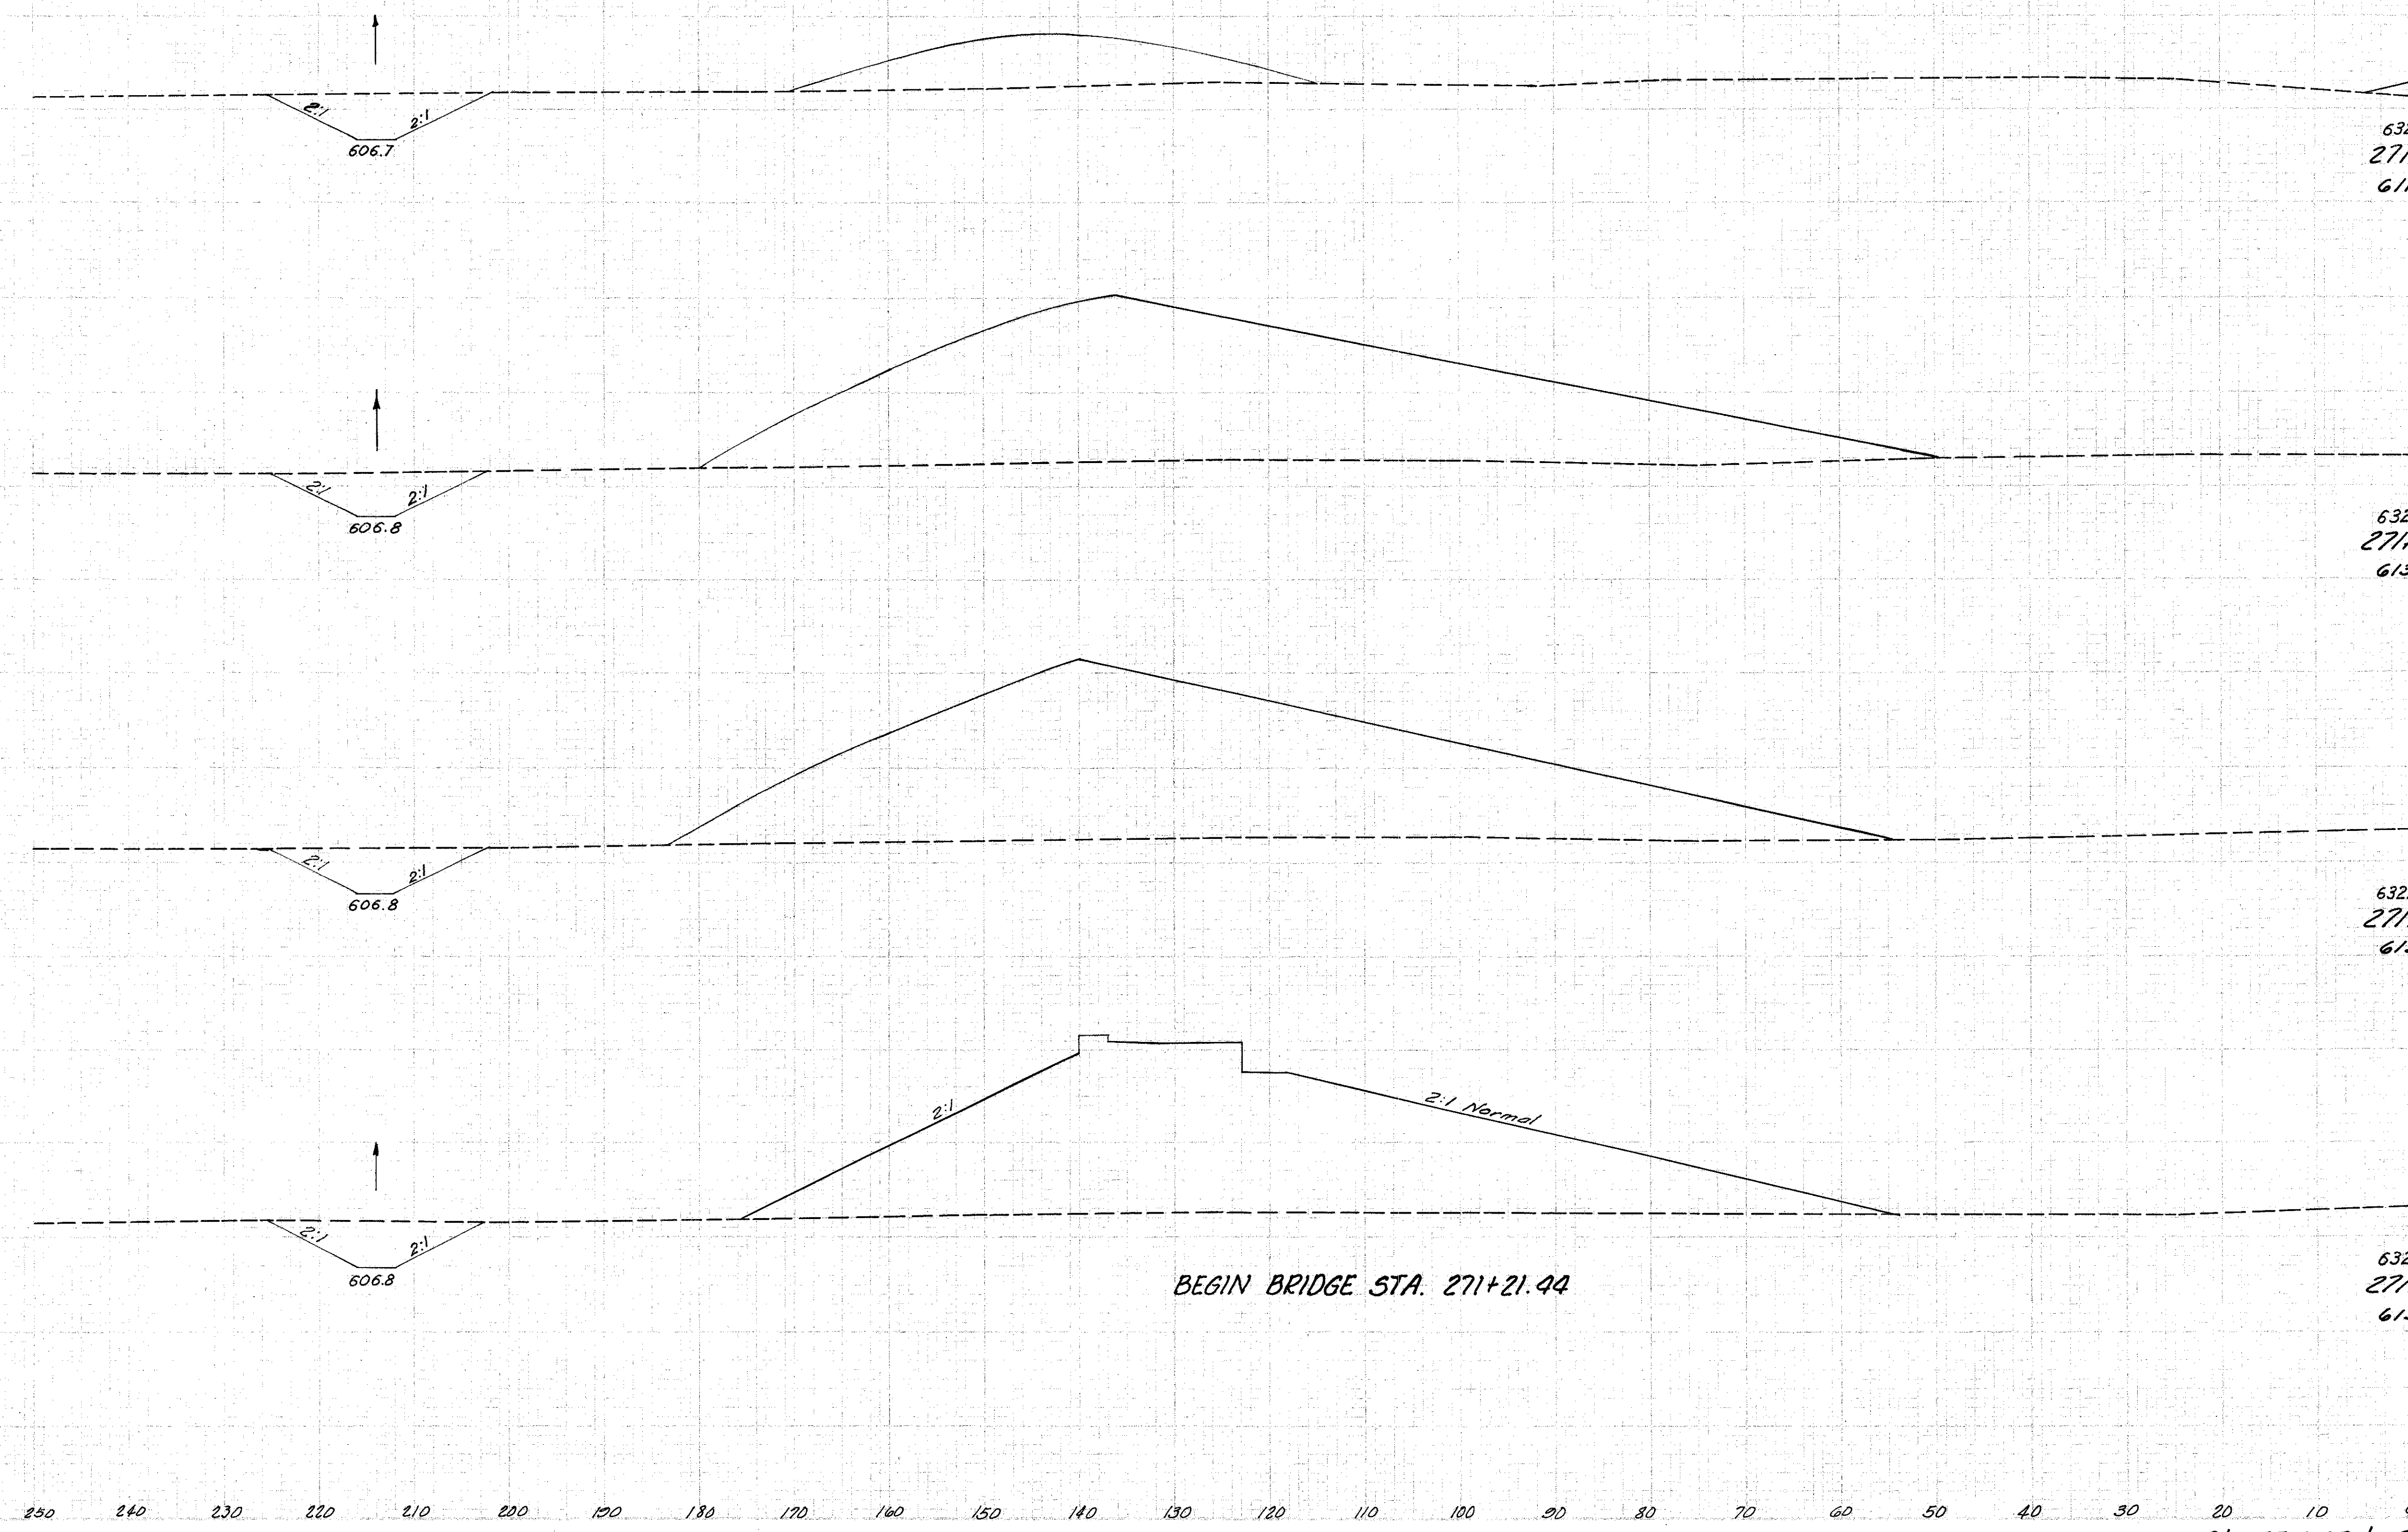

End Area		Volume	
Cut	Fill	Cut	Fill
70	193		
63	1231	32	343
67	1269	17	324
66	1165	30	541
		25	505

Sta. 271+28 to Sta. 271+60 Lt. &