


LAKE COUNTY
LAK-1- 4.02

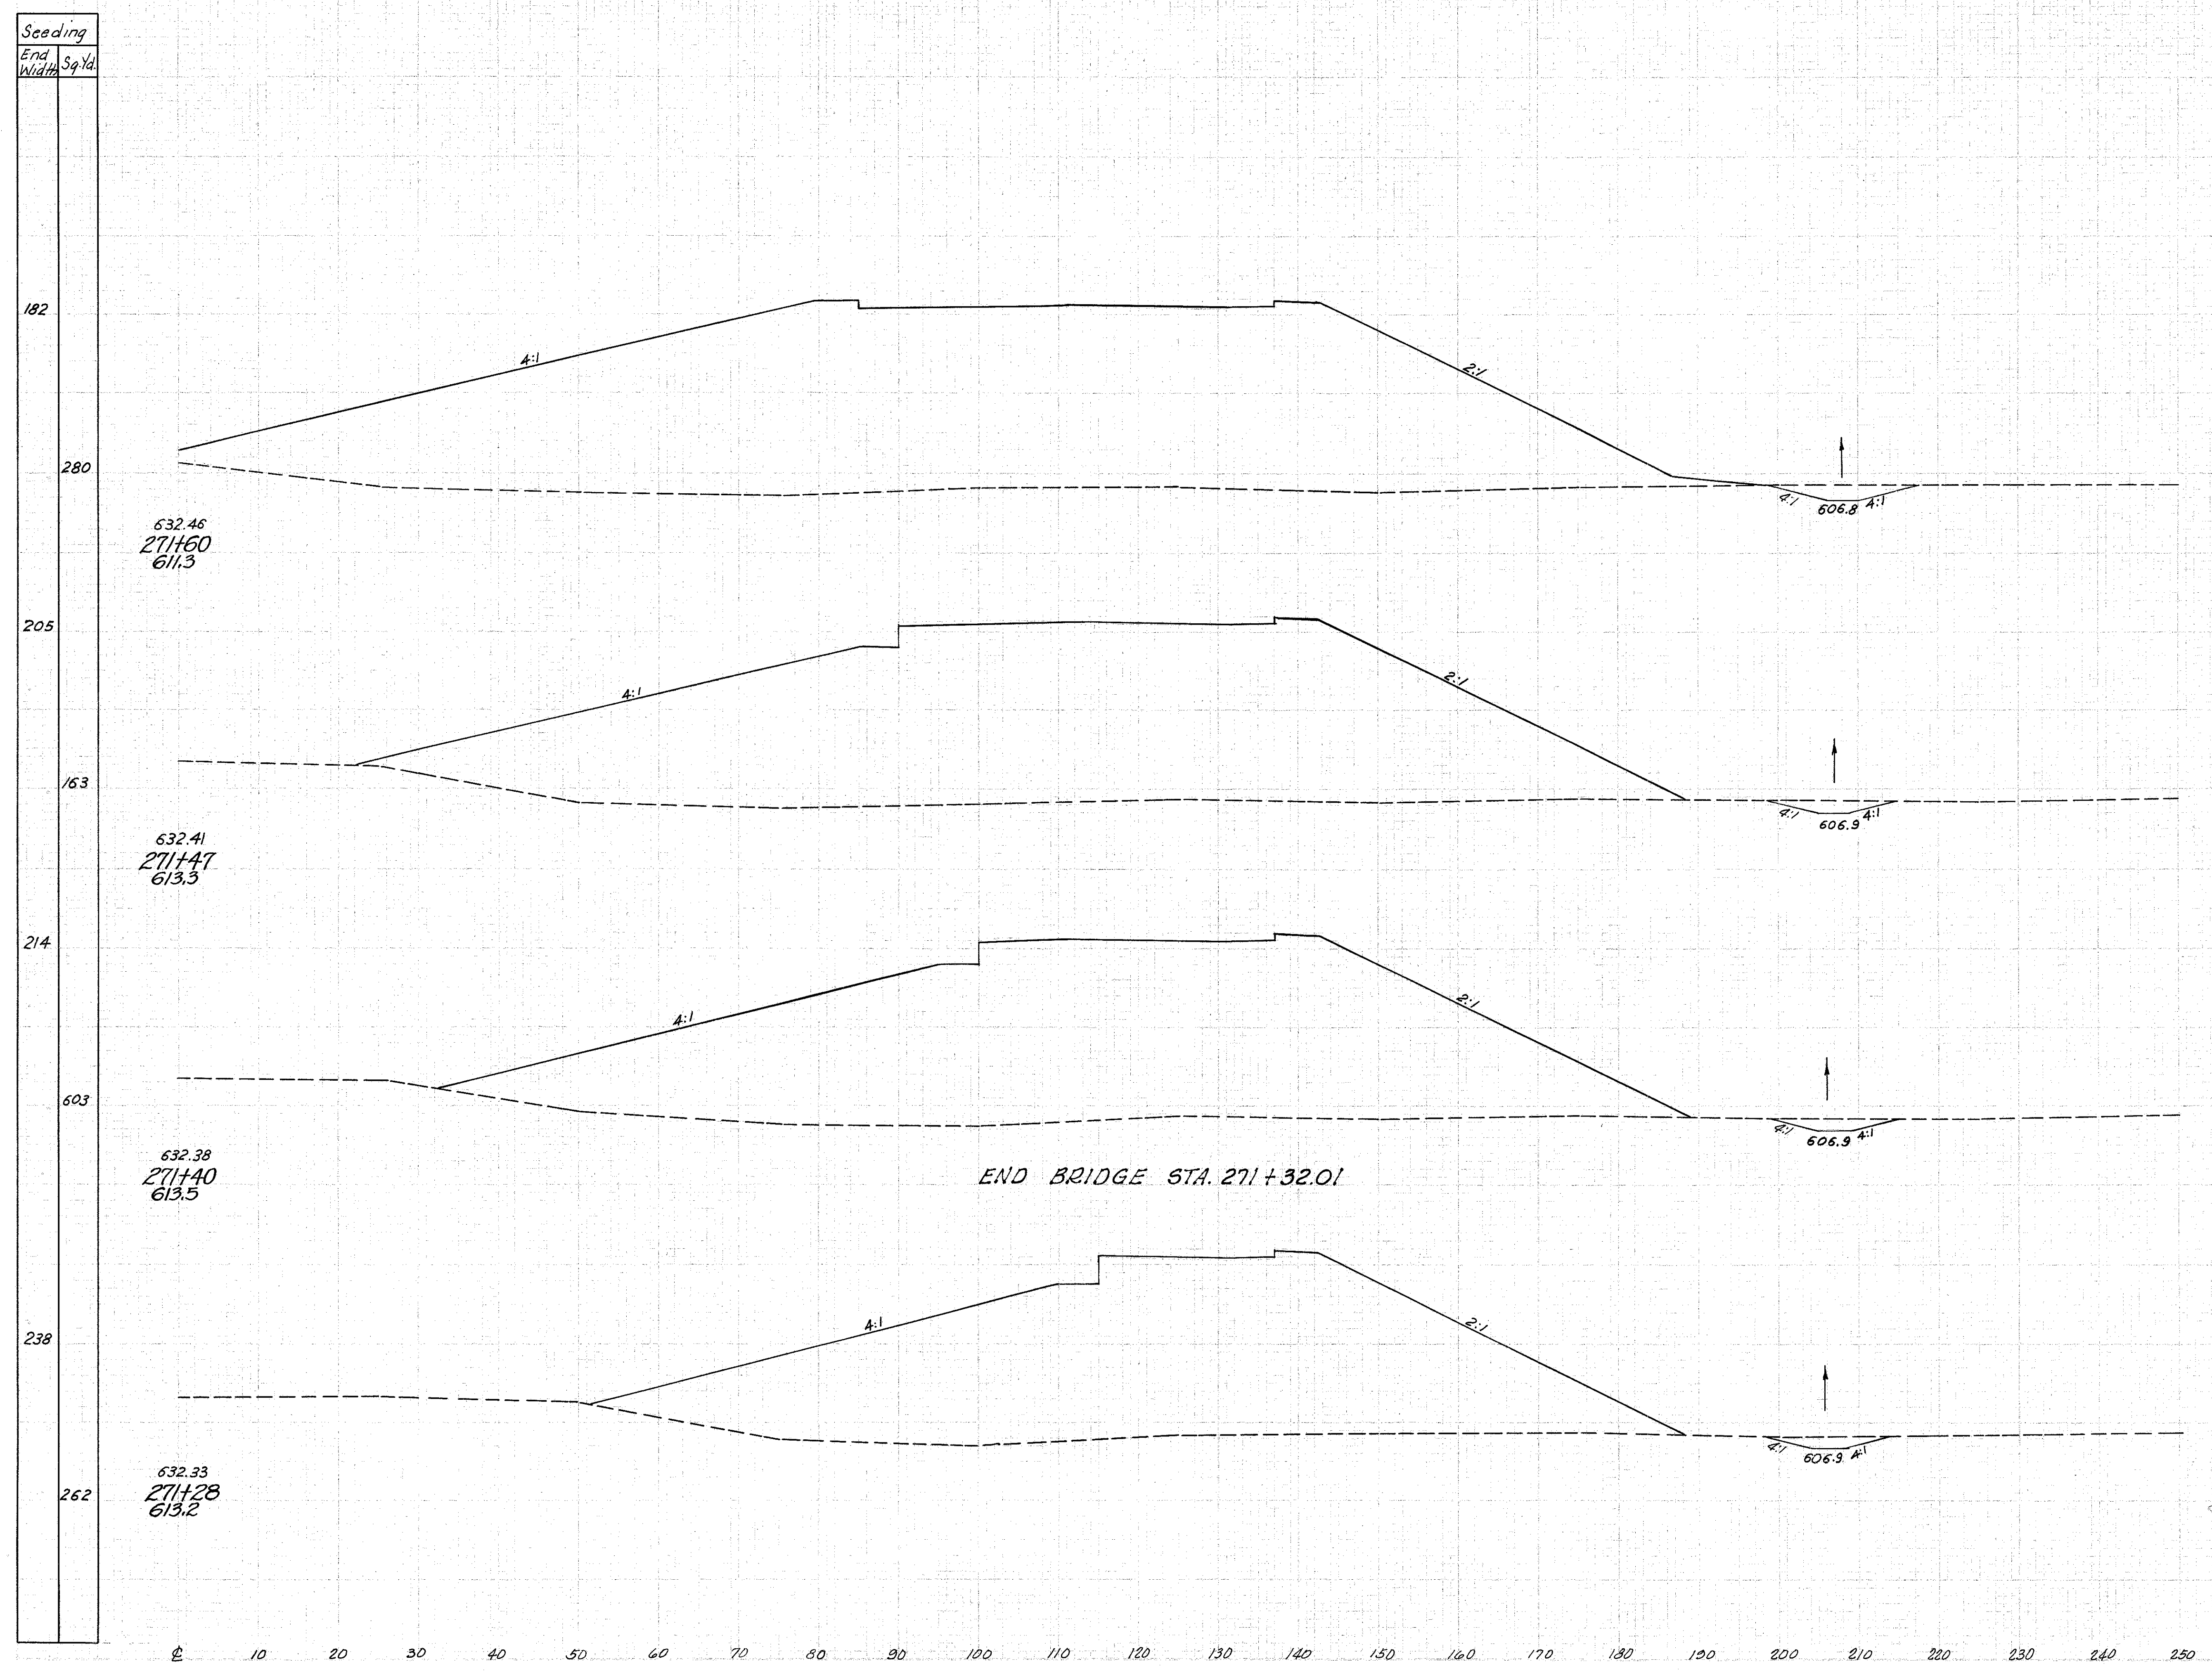

End Area		Volume	
Cut	Fill	Cut	Fill
23	3120		
		9	1362
17	2637		
		4	629
16	2314		
		7	942
16	1923		
		6	620

Sta. 271+28 to Sta. 271+60 Rt. 2