


LAKE COUNTY
LAK -I- 4.02

Seeding	
End Width	Spall
208	
227	
200	
208	
216	
1780	
236	
632	

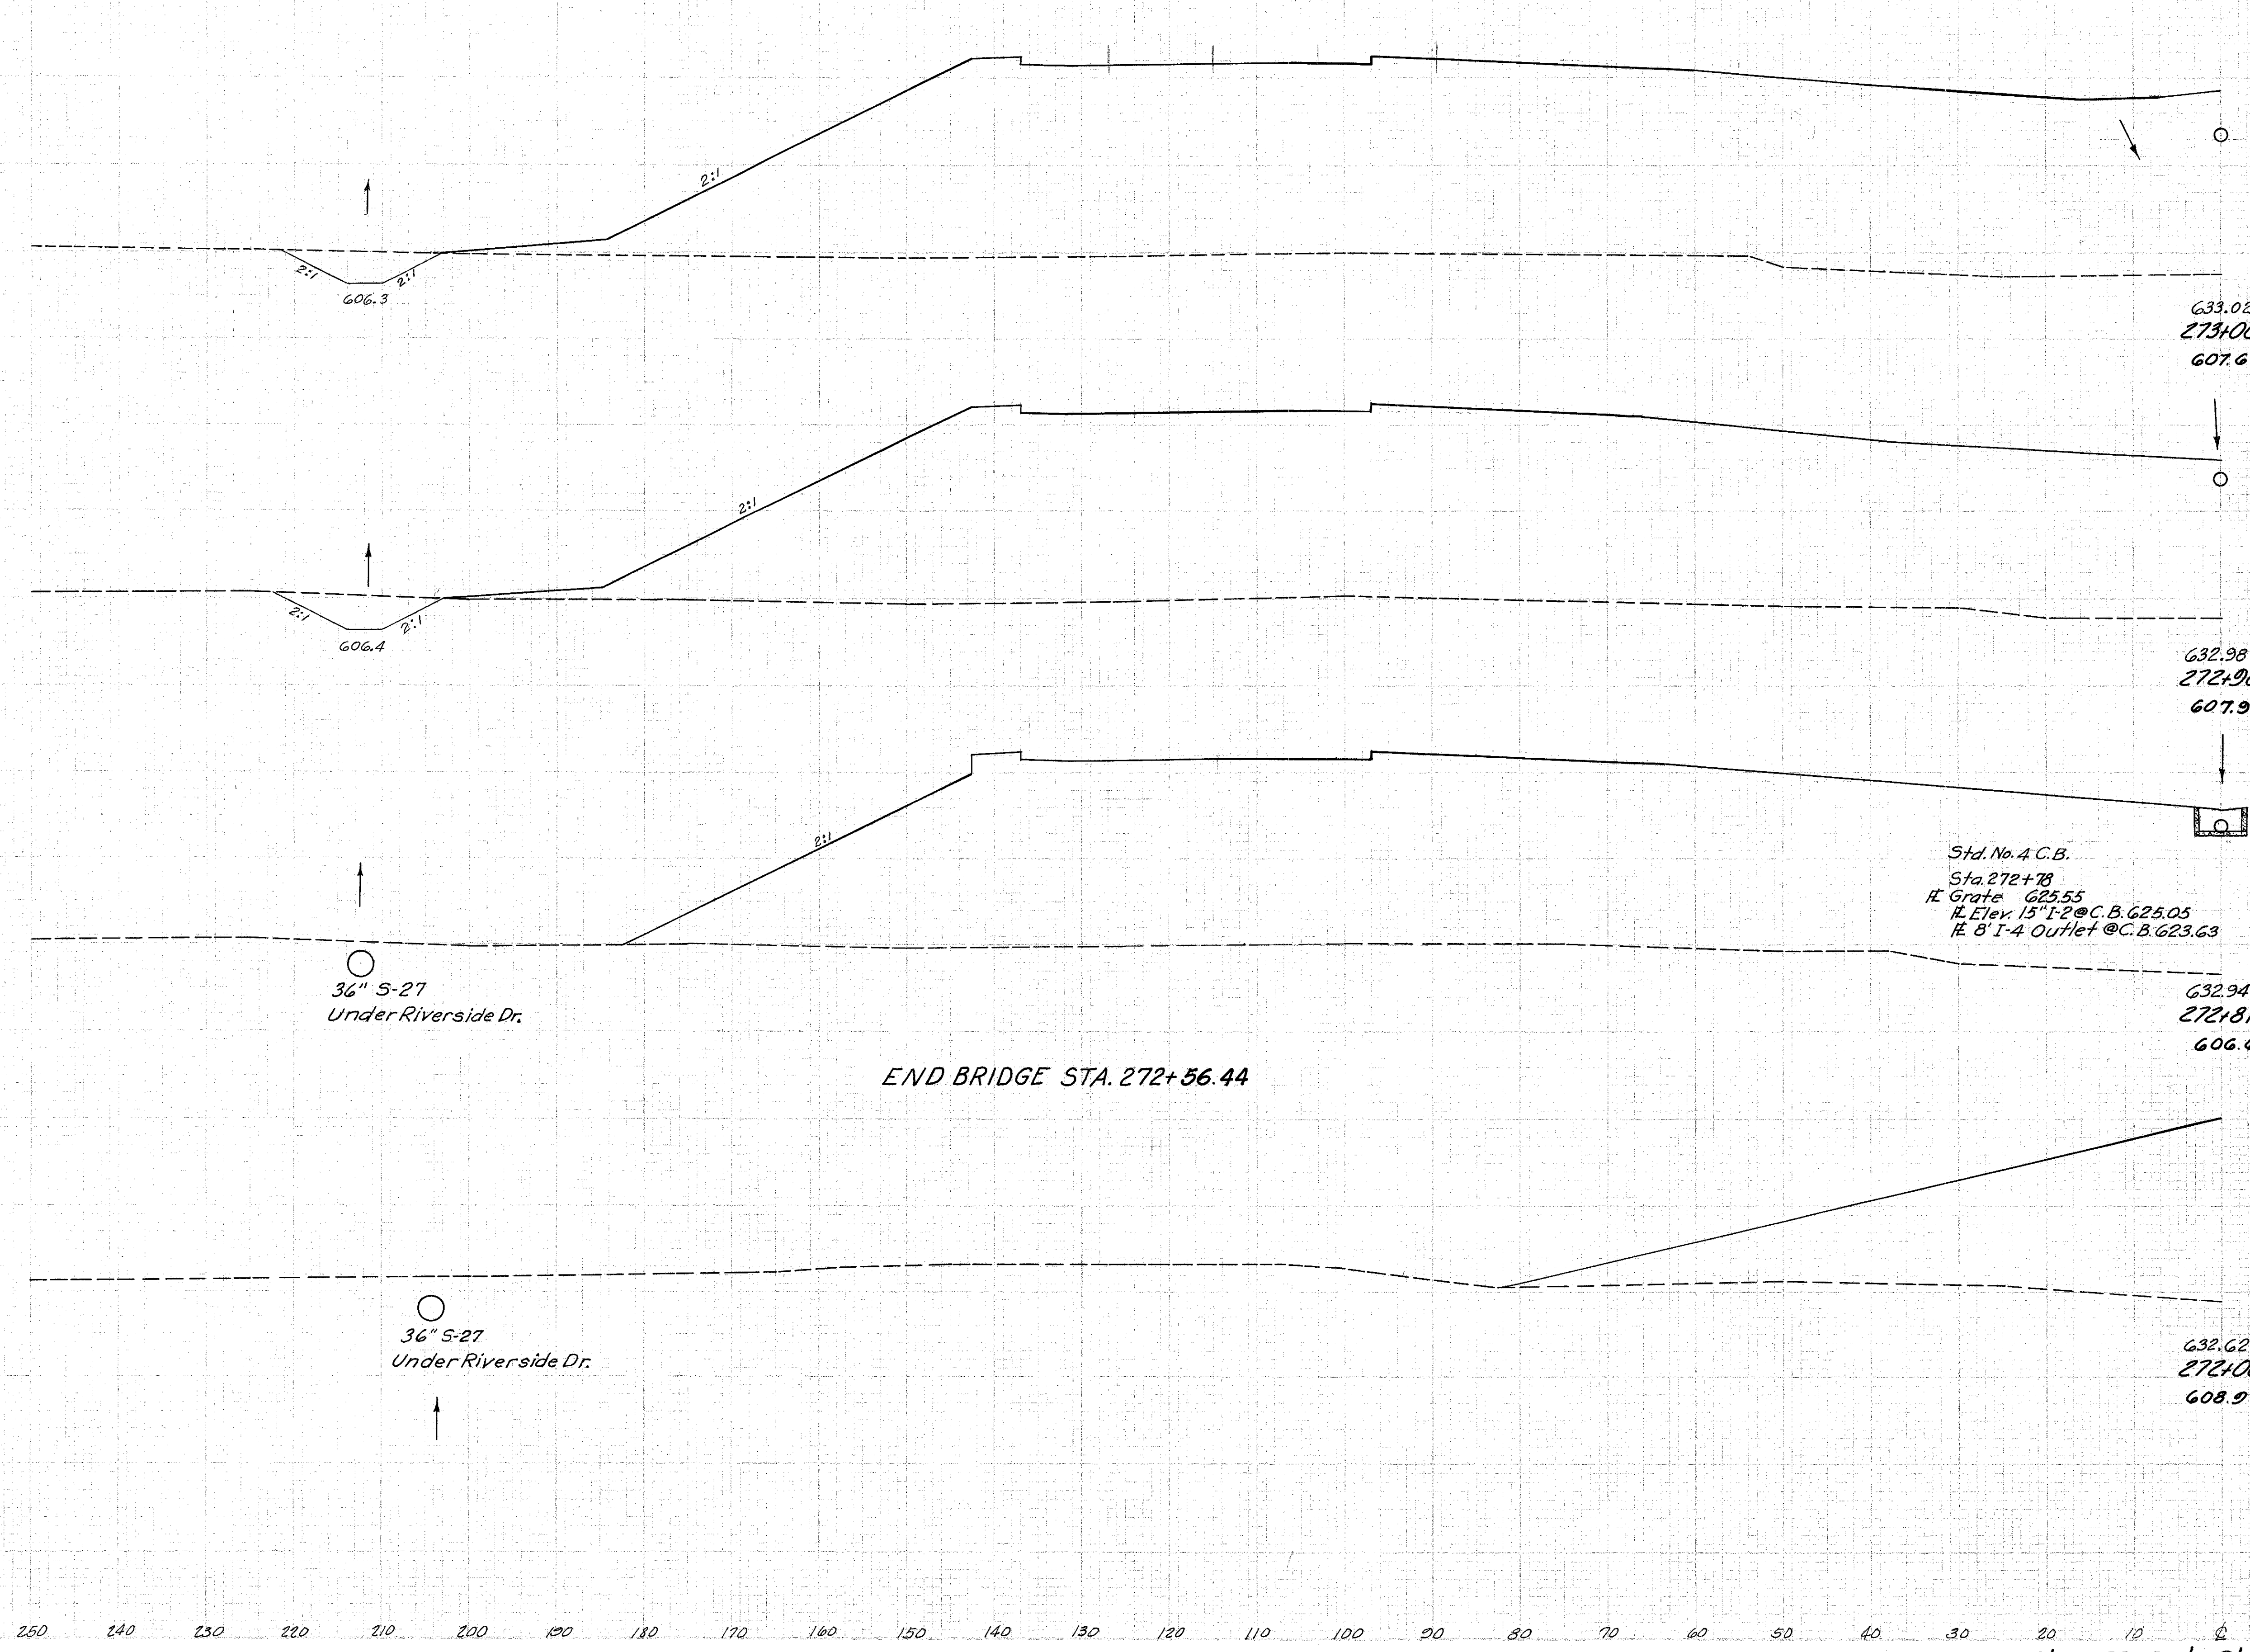

End Area		Volume	
Cut	Fill	Cut	Fill
43	3709		
		17	1346
46	3561		
		8	1177
			3504
		0	6616
			907
		52	815

Sta. 272+00 to Sta. 273+00 Lt. &