


LAKE COUNTY  
LAK-1-4.02

BEGIN BRIDGE STA. 273+53.50

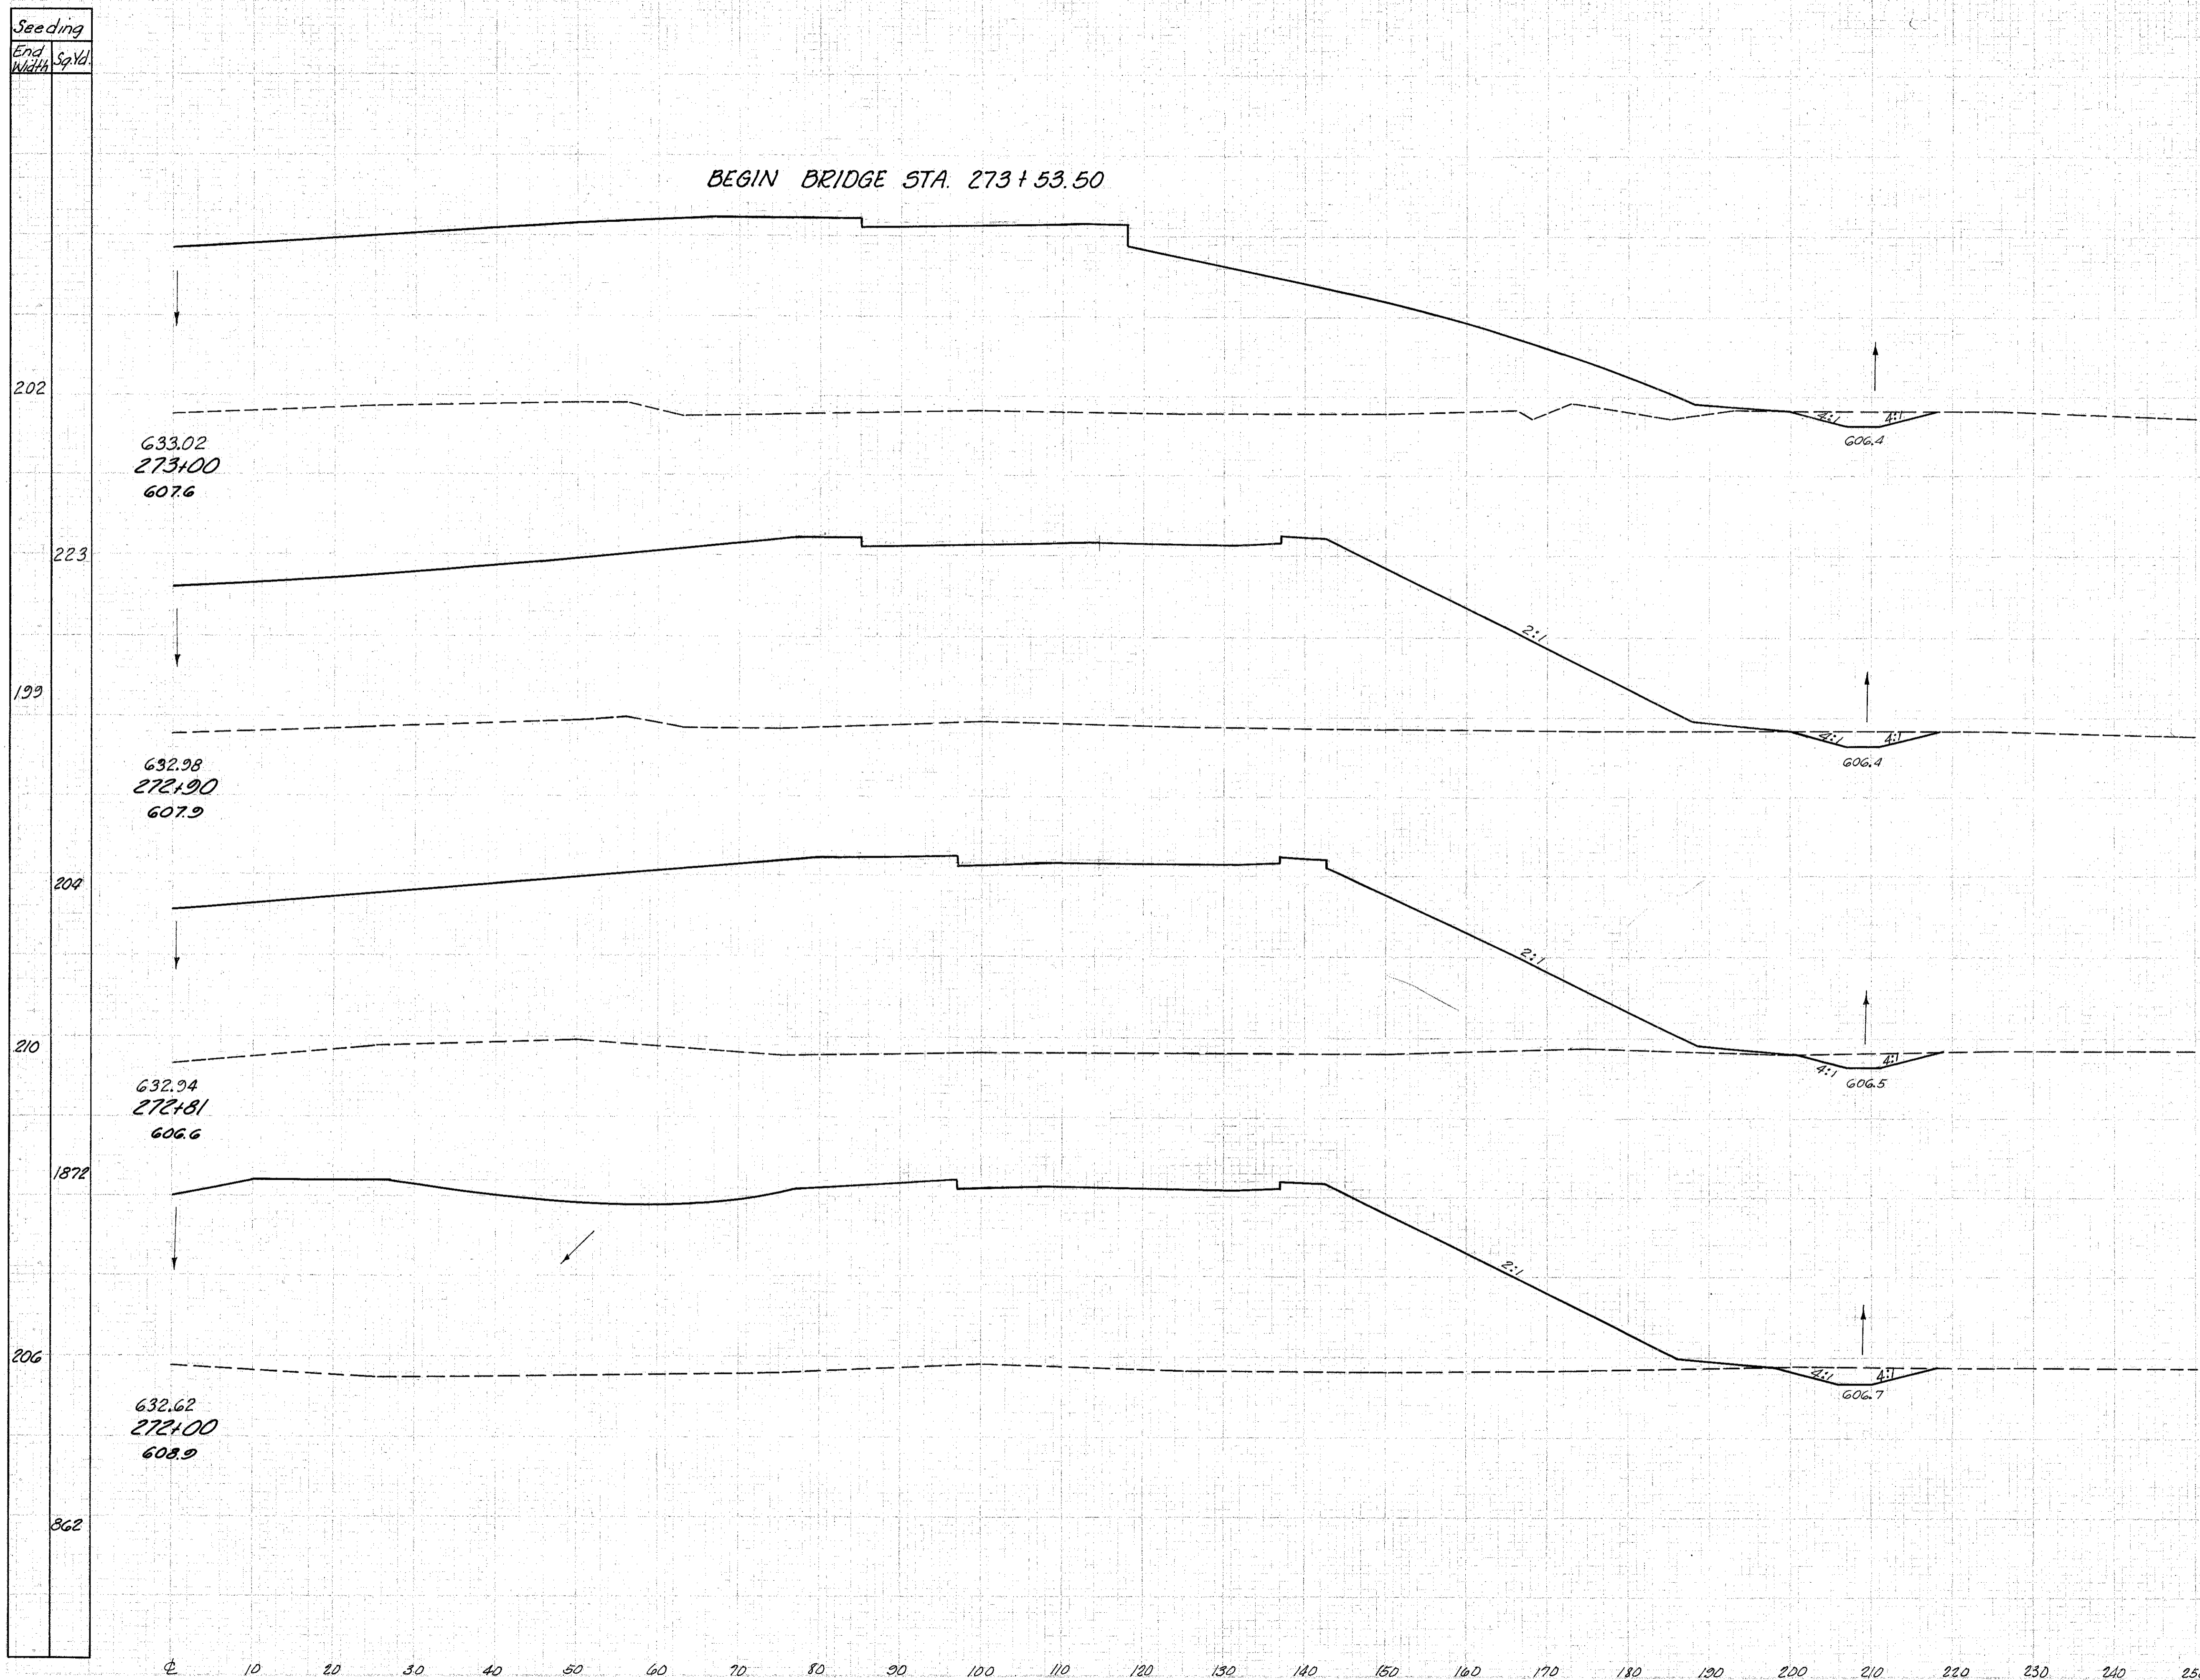

Sta	End Area		Volume	
	Cut	Fill	Cut	Fill
19		3462		
7			1291	
19		3512		
6			1180	
19		3569		
68			10,909	
26		3703		
			36	5054

Sta. 272+00 to Sta. 273+00 At &