


LAKE COUNTY  
LAK-1- 4.02

0° Section Sta. 274+78

Seeding	End Width	Sp. Yd.
	248	
	28	
	247	
	525	
	250	
	371	
	198	
	2256	

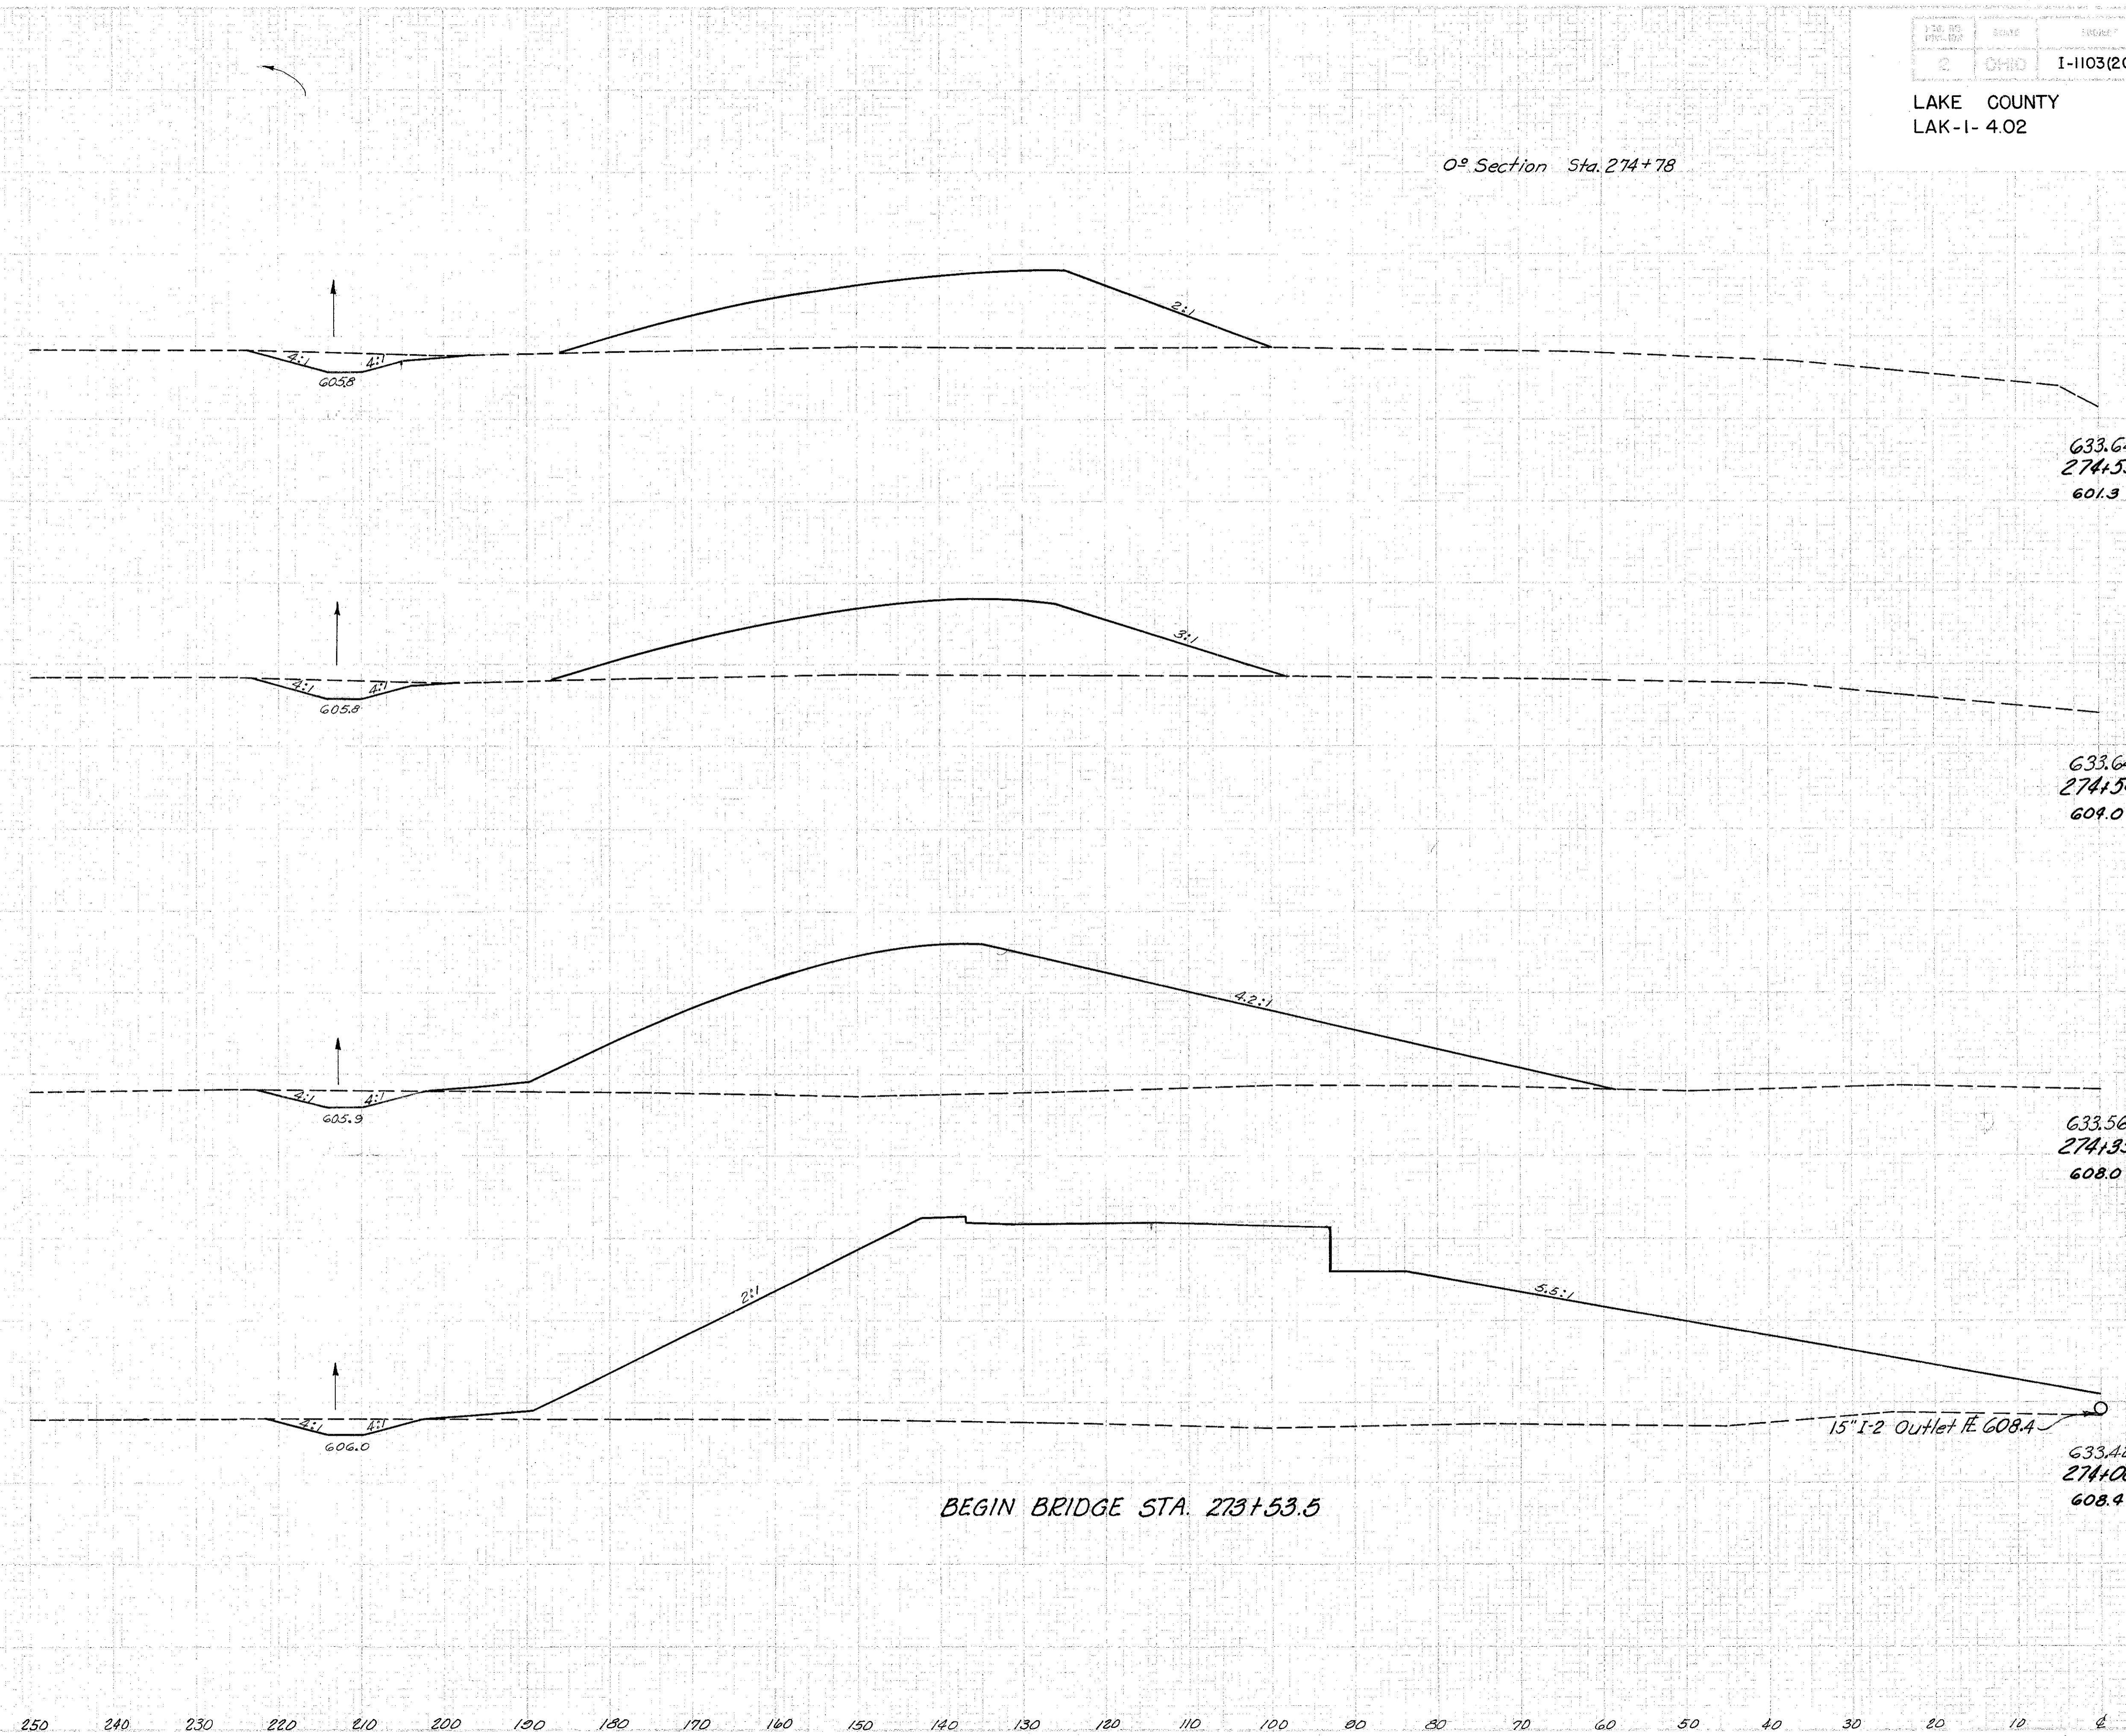

End Area		Volume	
Cut	Fill	Cut	Fill
		15	210
35	492		
633.64 274+55 601.3			
		1	19
29	508		
633.64 274+54 609.0			
		20	654
28	1350		
633.56 274+35 608.0			
		34	2765
24	2916		
633.42 274+00 608.4			
		124	2269

BEGIN BRIDGE STA. 273+53.5

15" I-2 Outlet to 608.4

Sta. 274+00 to Sta. 274+55 Lt. &