


Seeding	
End Width	Sp. Yd.
51	
310	
118	
24	
35	
River	

2	OHIO	I-1103(20)	89 333
---	------	------------	-----------

LAKE COUNTY  
LAK-1-4.02

End Area		Volume	
Cut	Fill	Cut	Fill

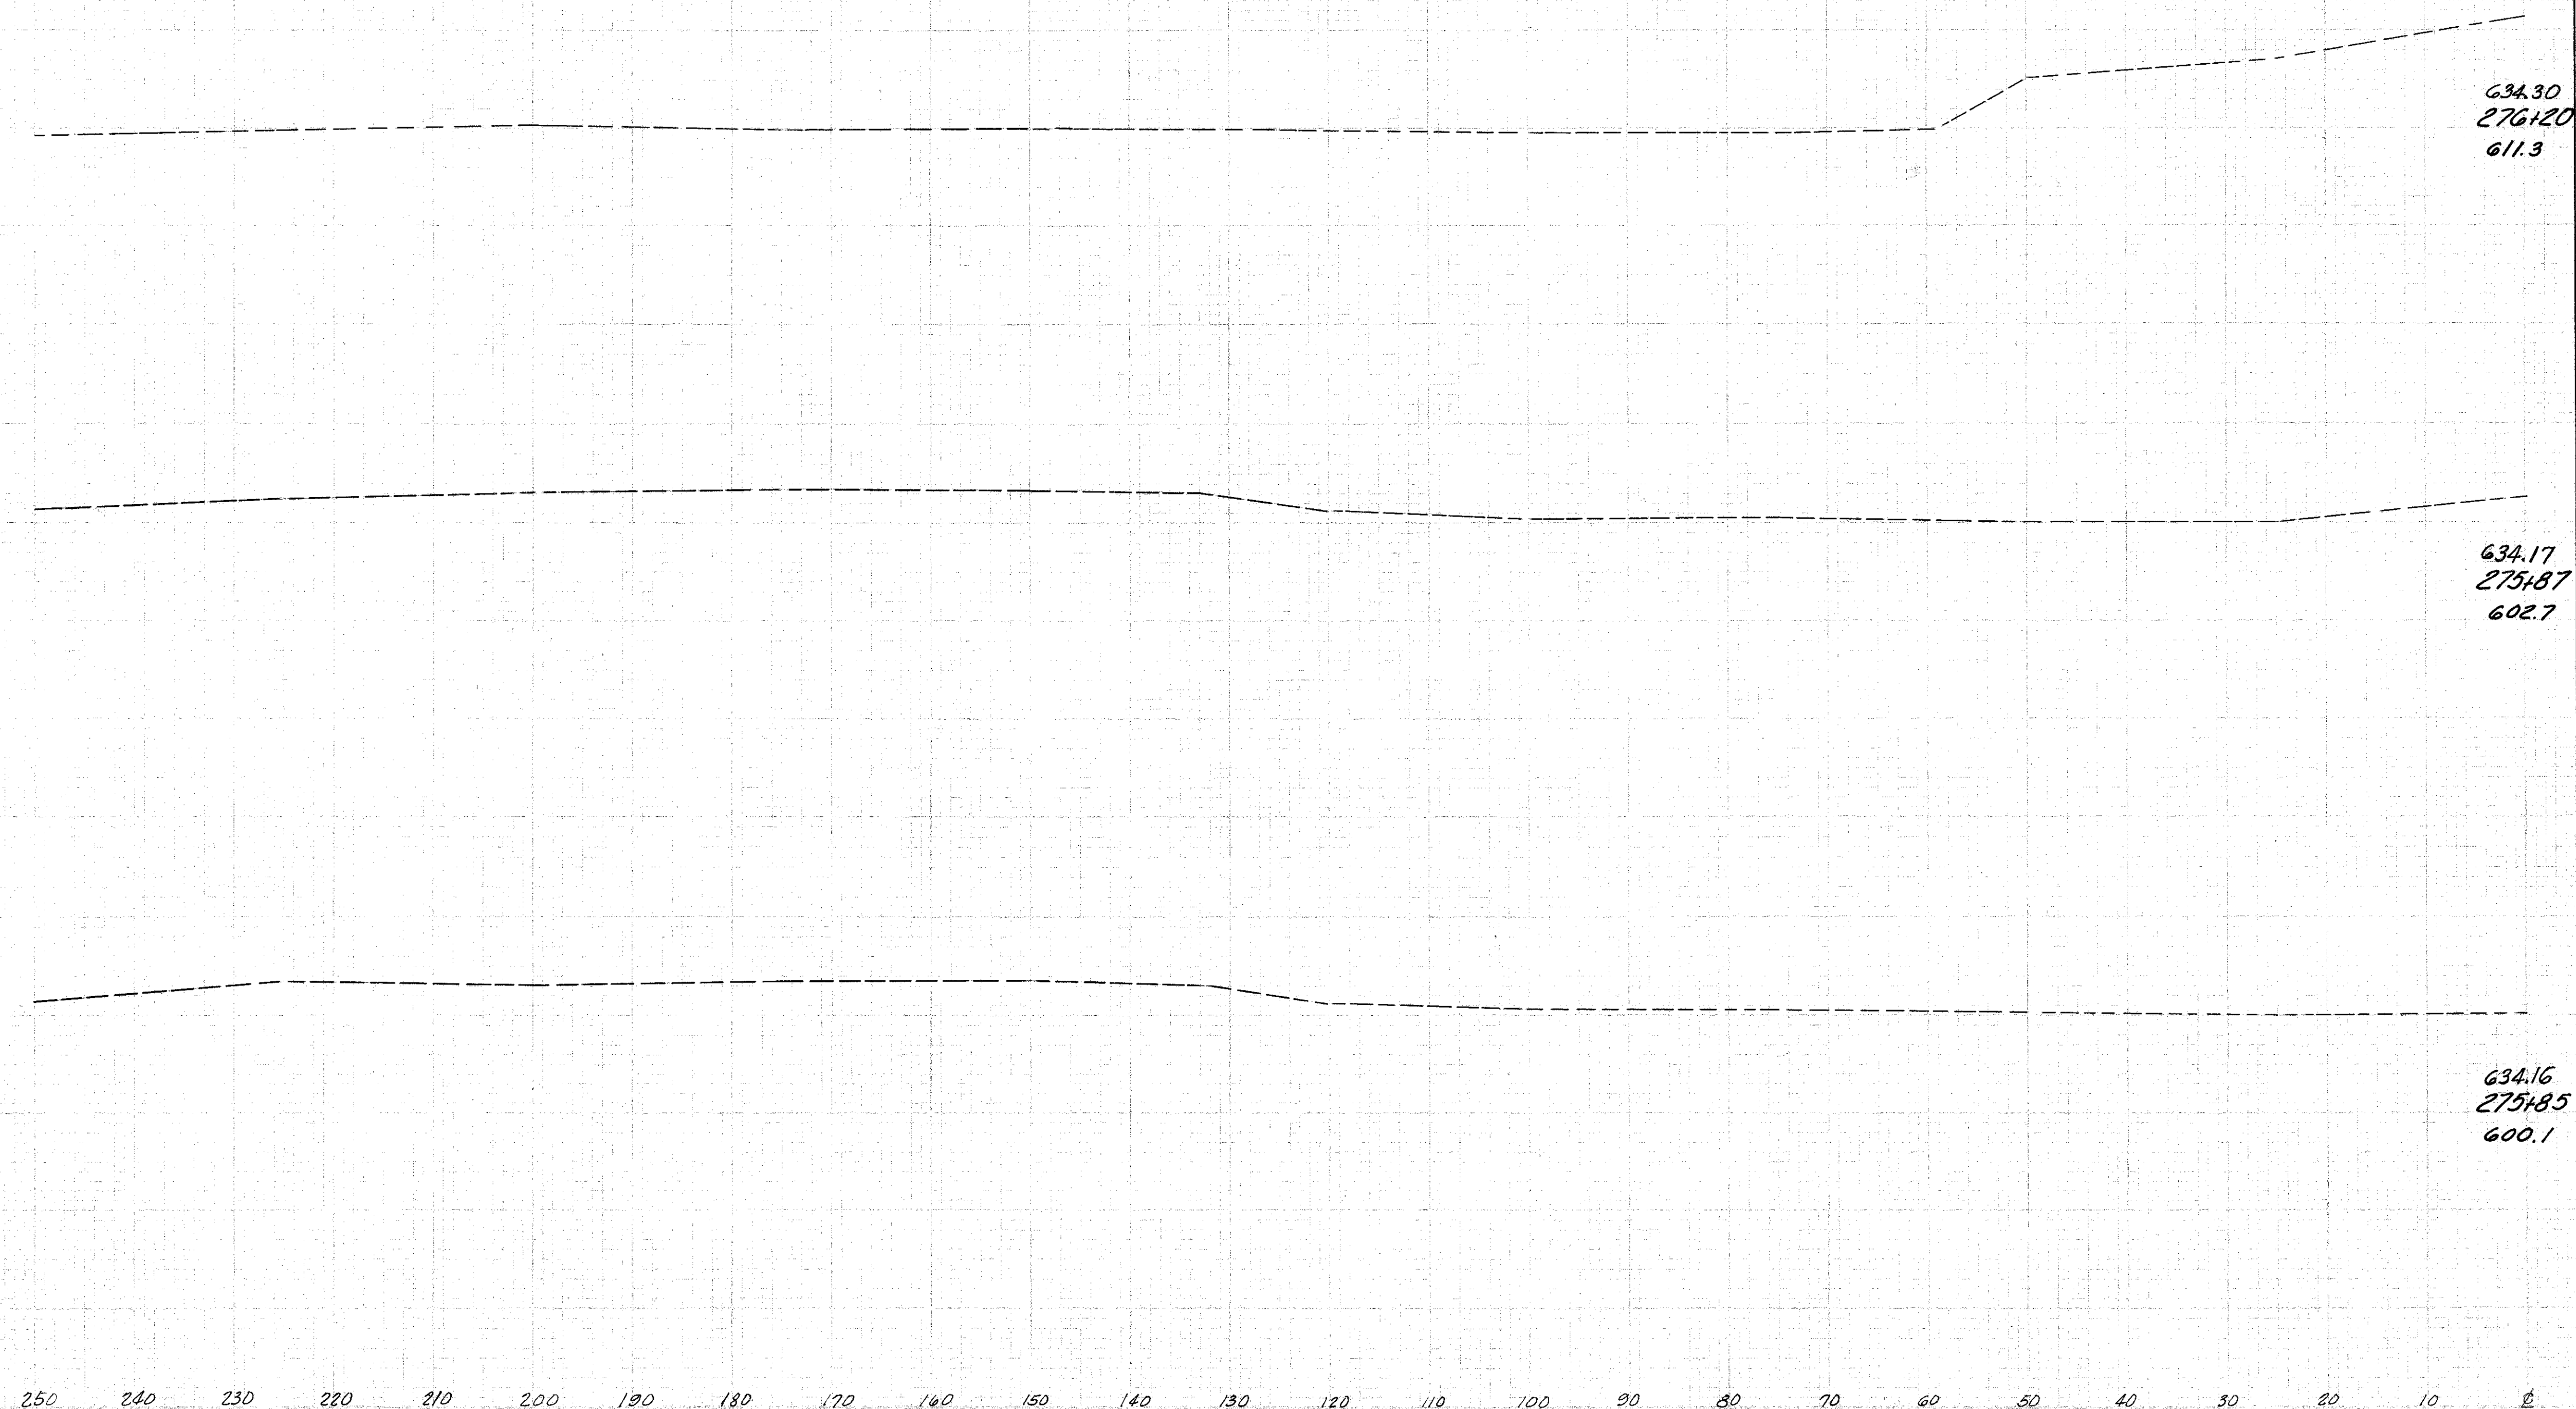

Sta. 275+85 to Sta. 276+20 Lt. &