


LAKE COUNTY  
LAK -I- 4.02

Seeding	
End Width	Sp. Yd.
105	
53	
307	
200	
2250	

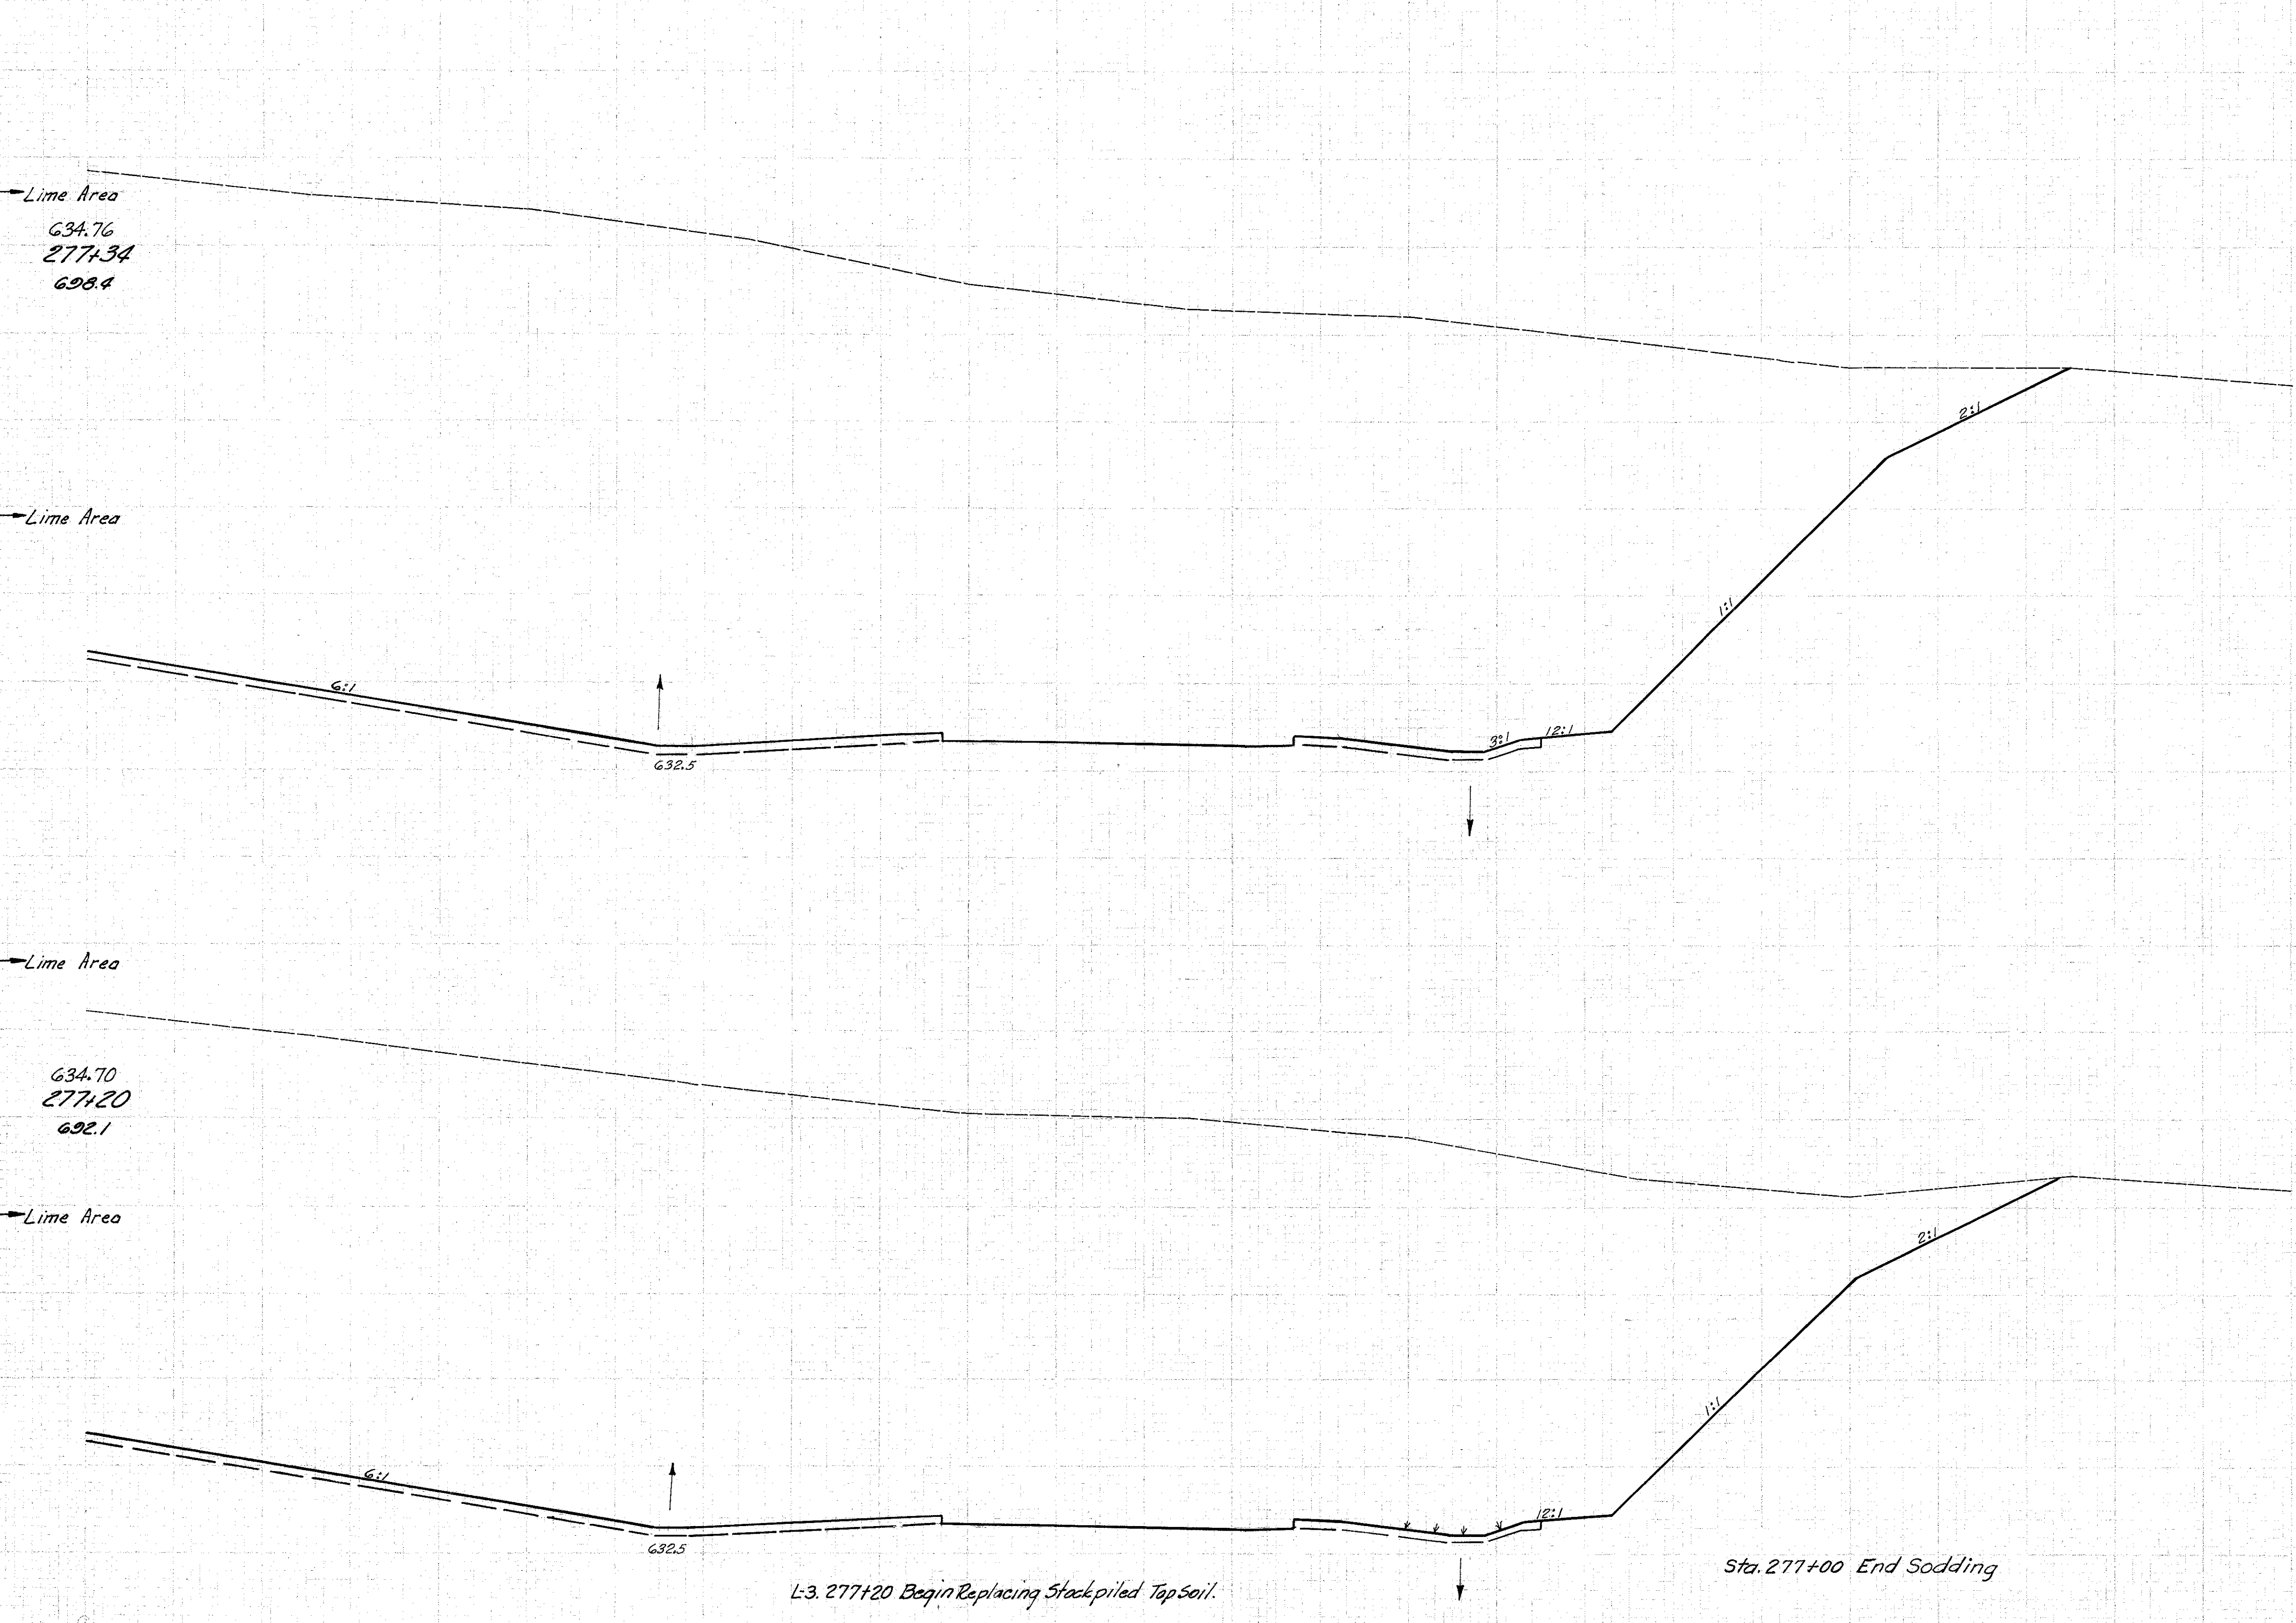

End Area		Volume	
Cut	Fill	Cut	Fill
10,151	0		
		4,966	0
0,002	0		
		18,826	0

Sta. 277+20 to Sta. 277+34 Rt. 2