

Seeding  
End Sq. Yd.  
Width


LAKE COUNTY  
LAK-1-4.02

212

1055

210

502

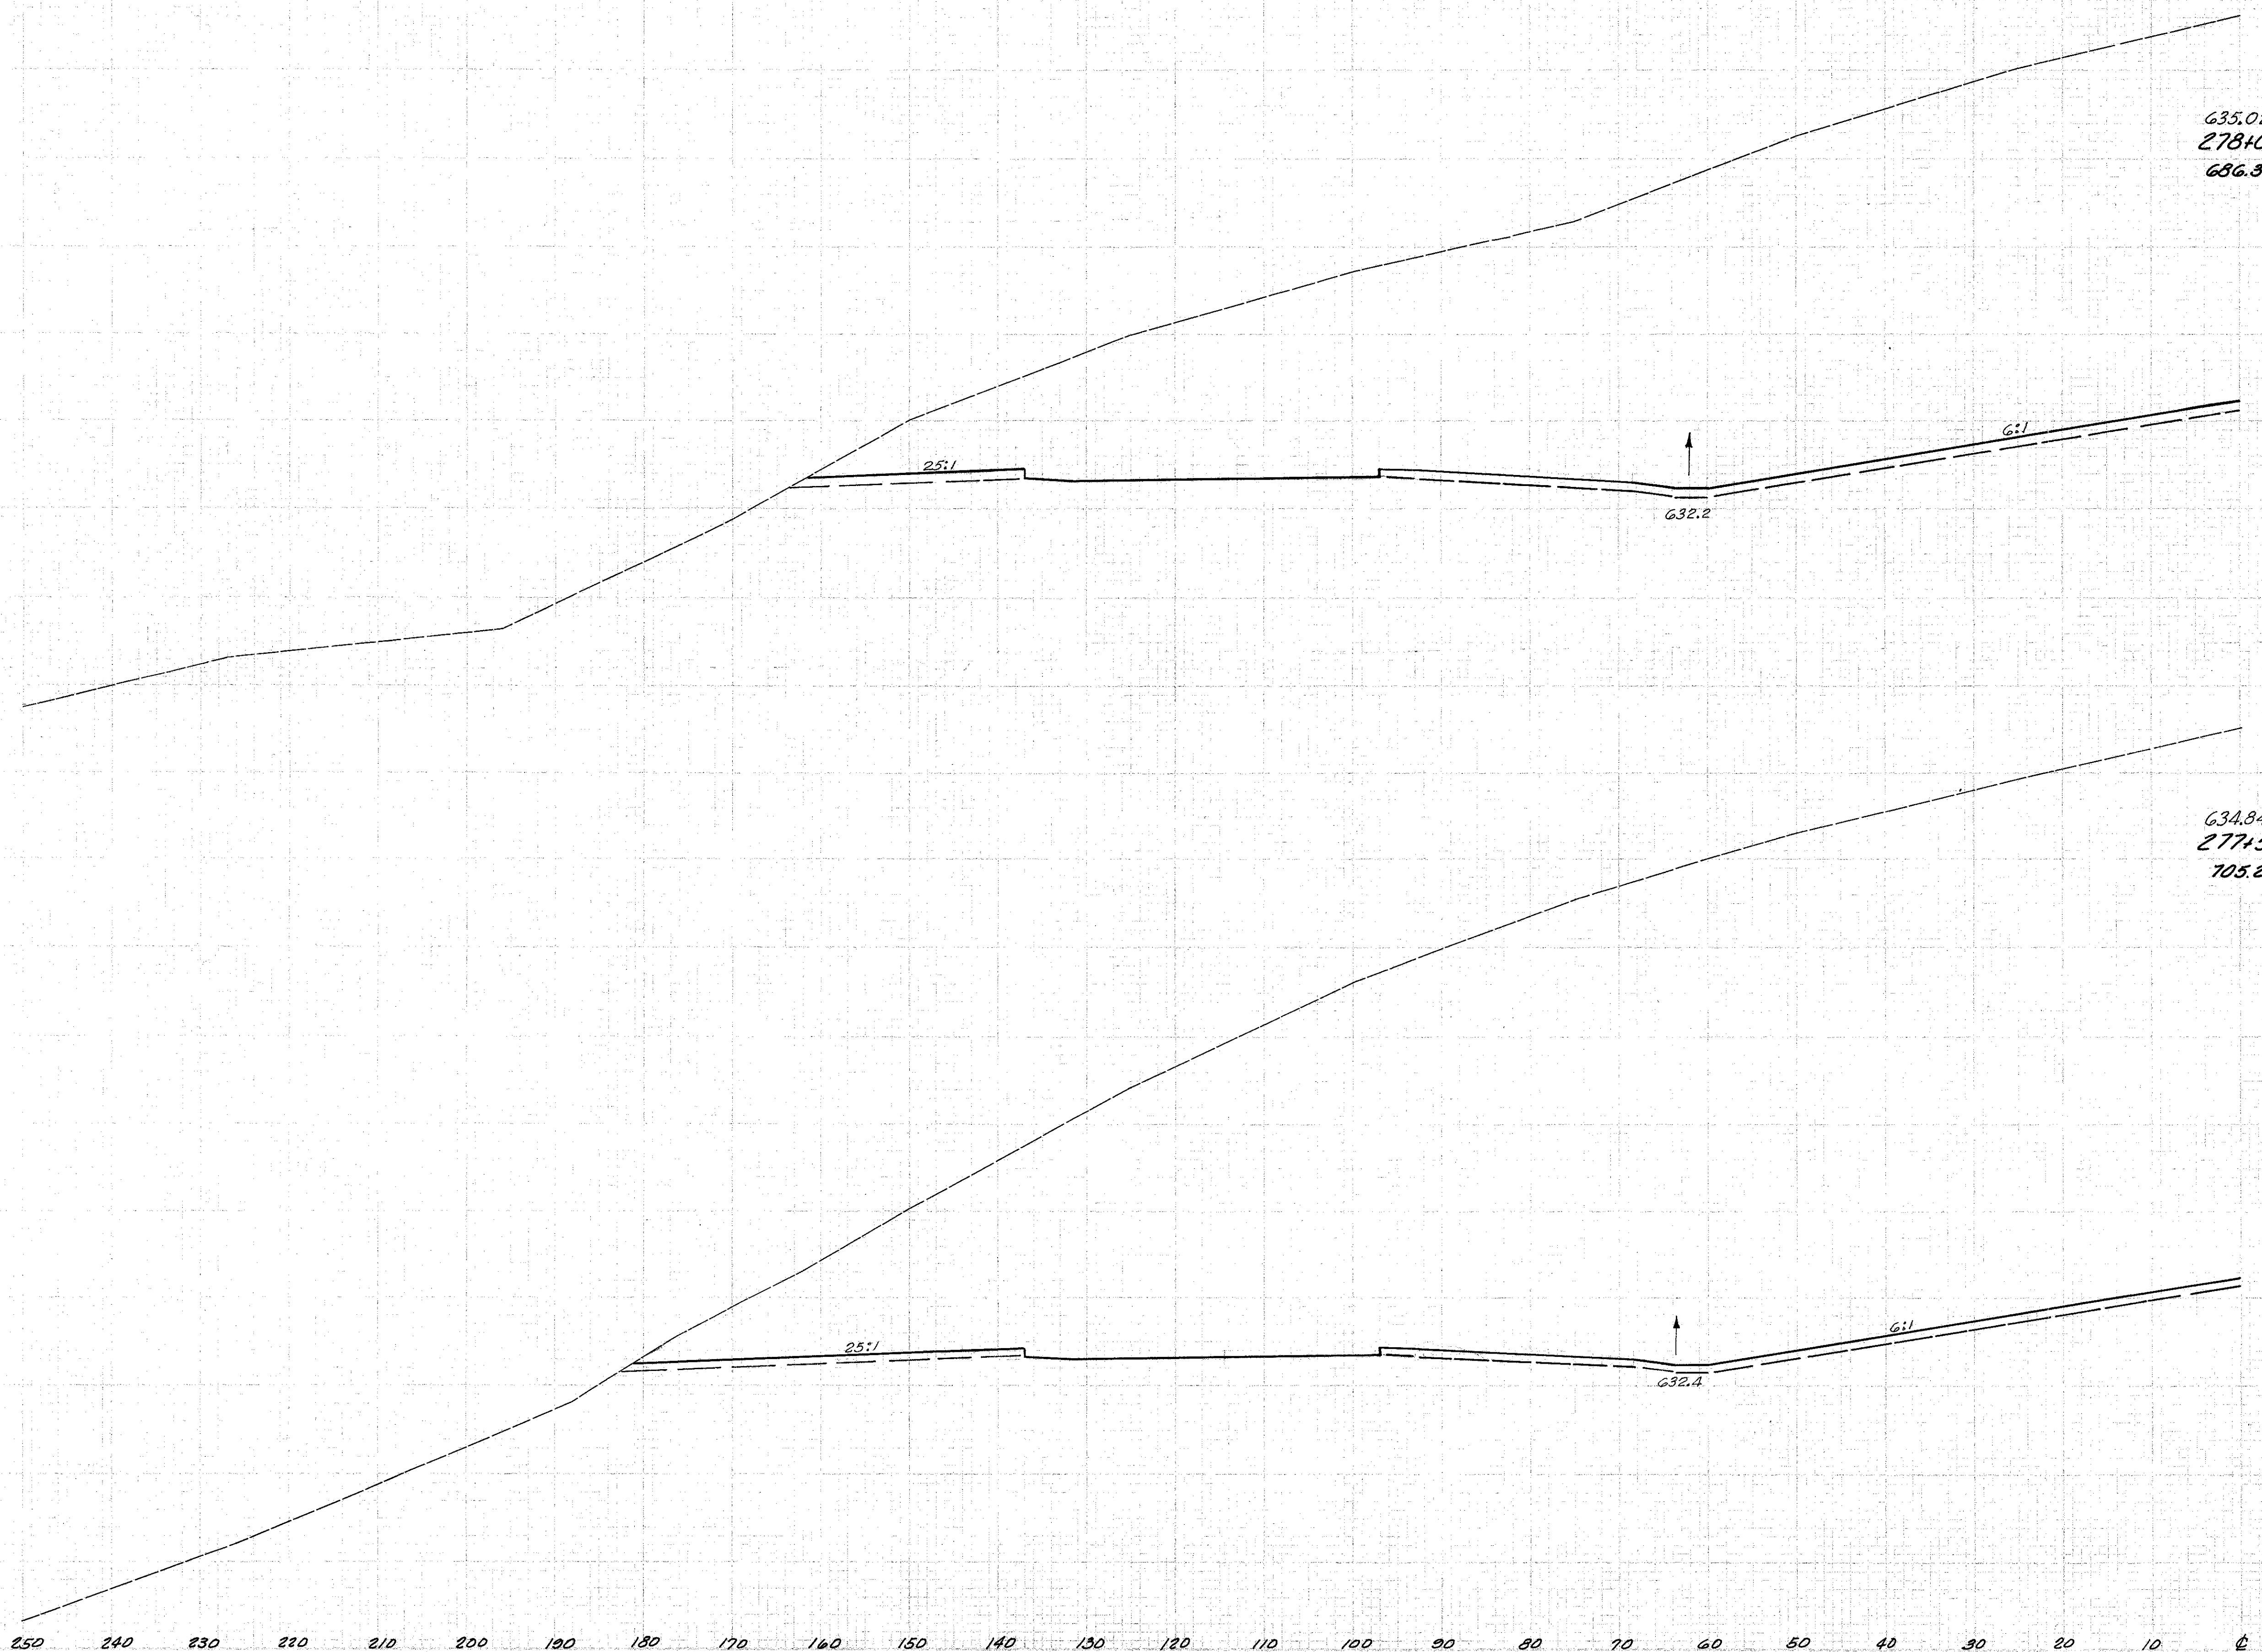

End Area		Volume	
Cut	Fill	Cut	Fill

4804 0

12,575 0

7886 0

6668 0

Sta. 277+55 to Sta. 278+00 Lt. &