


LAKE COUNTY
 LAK-1-4.02

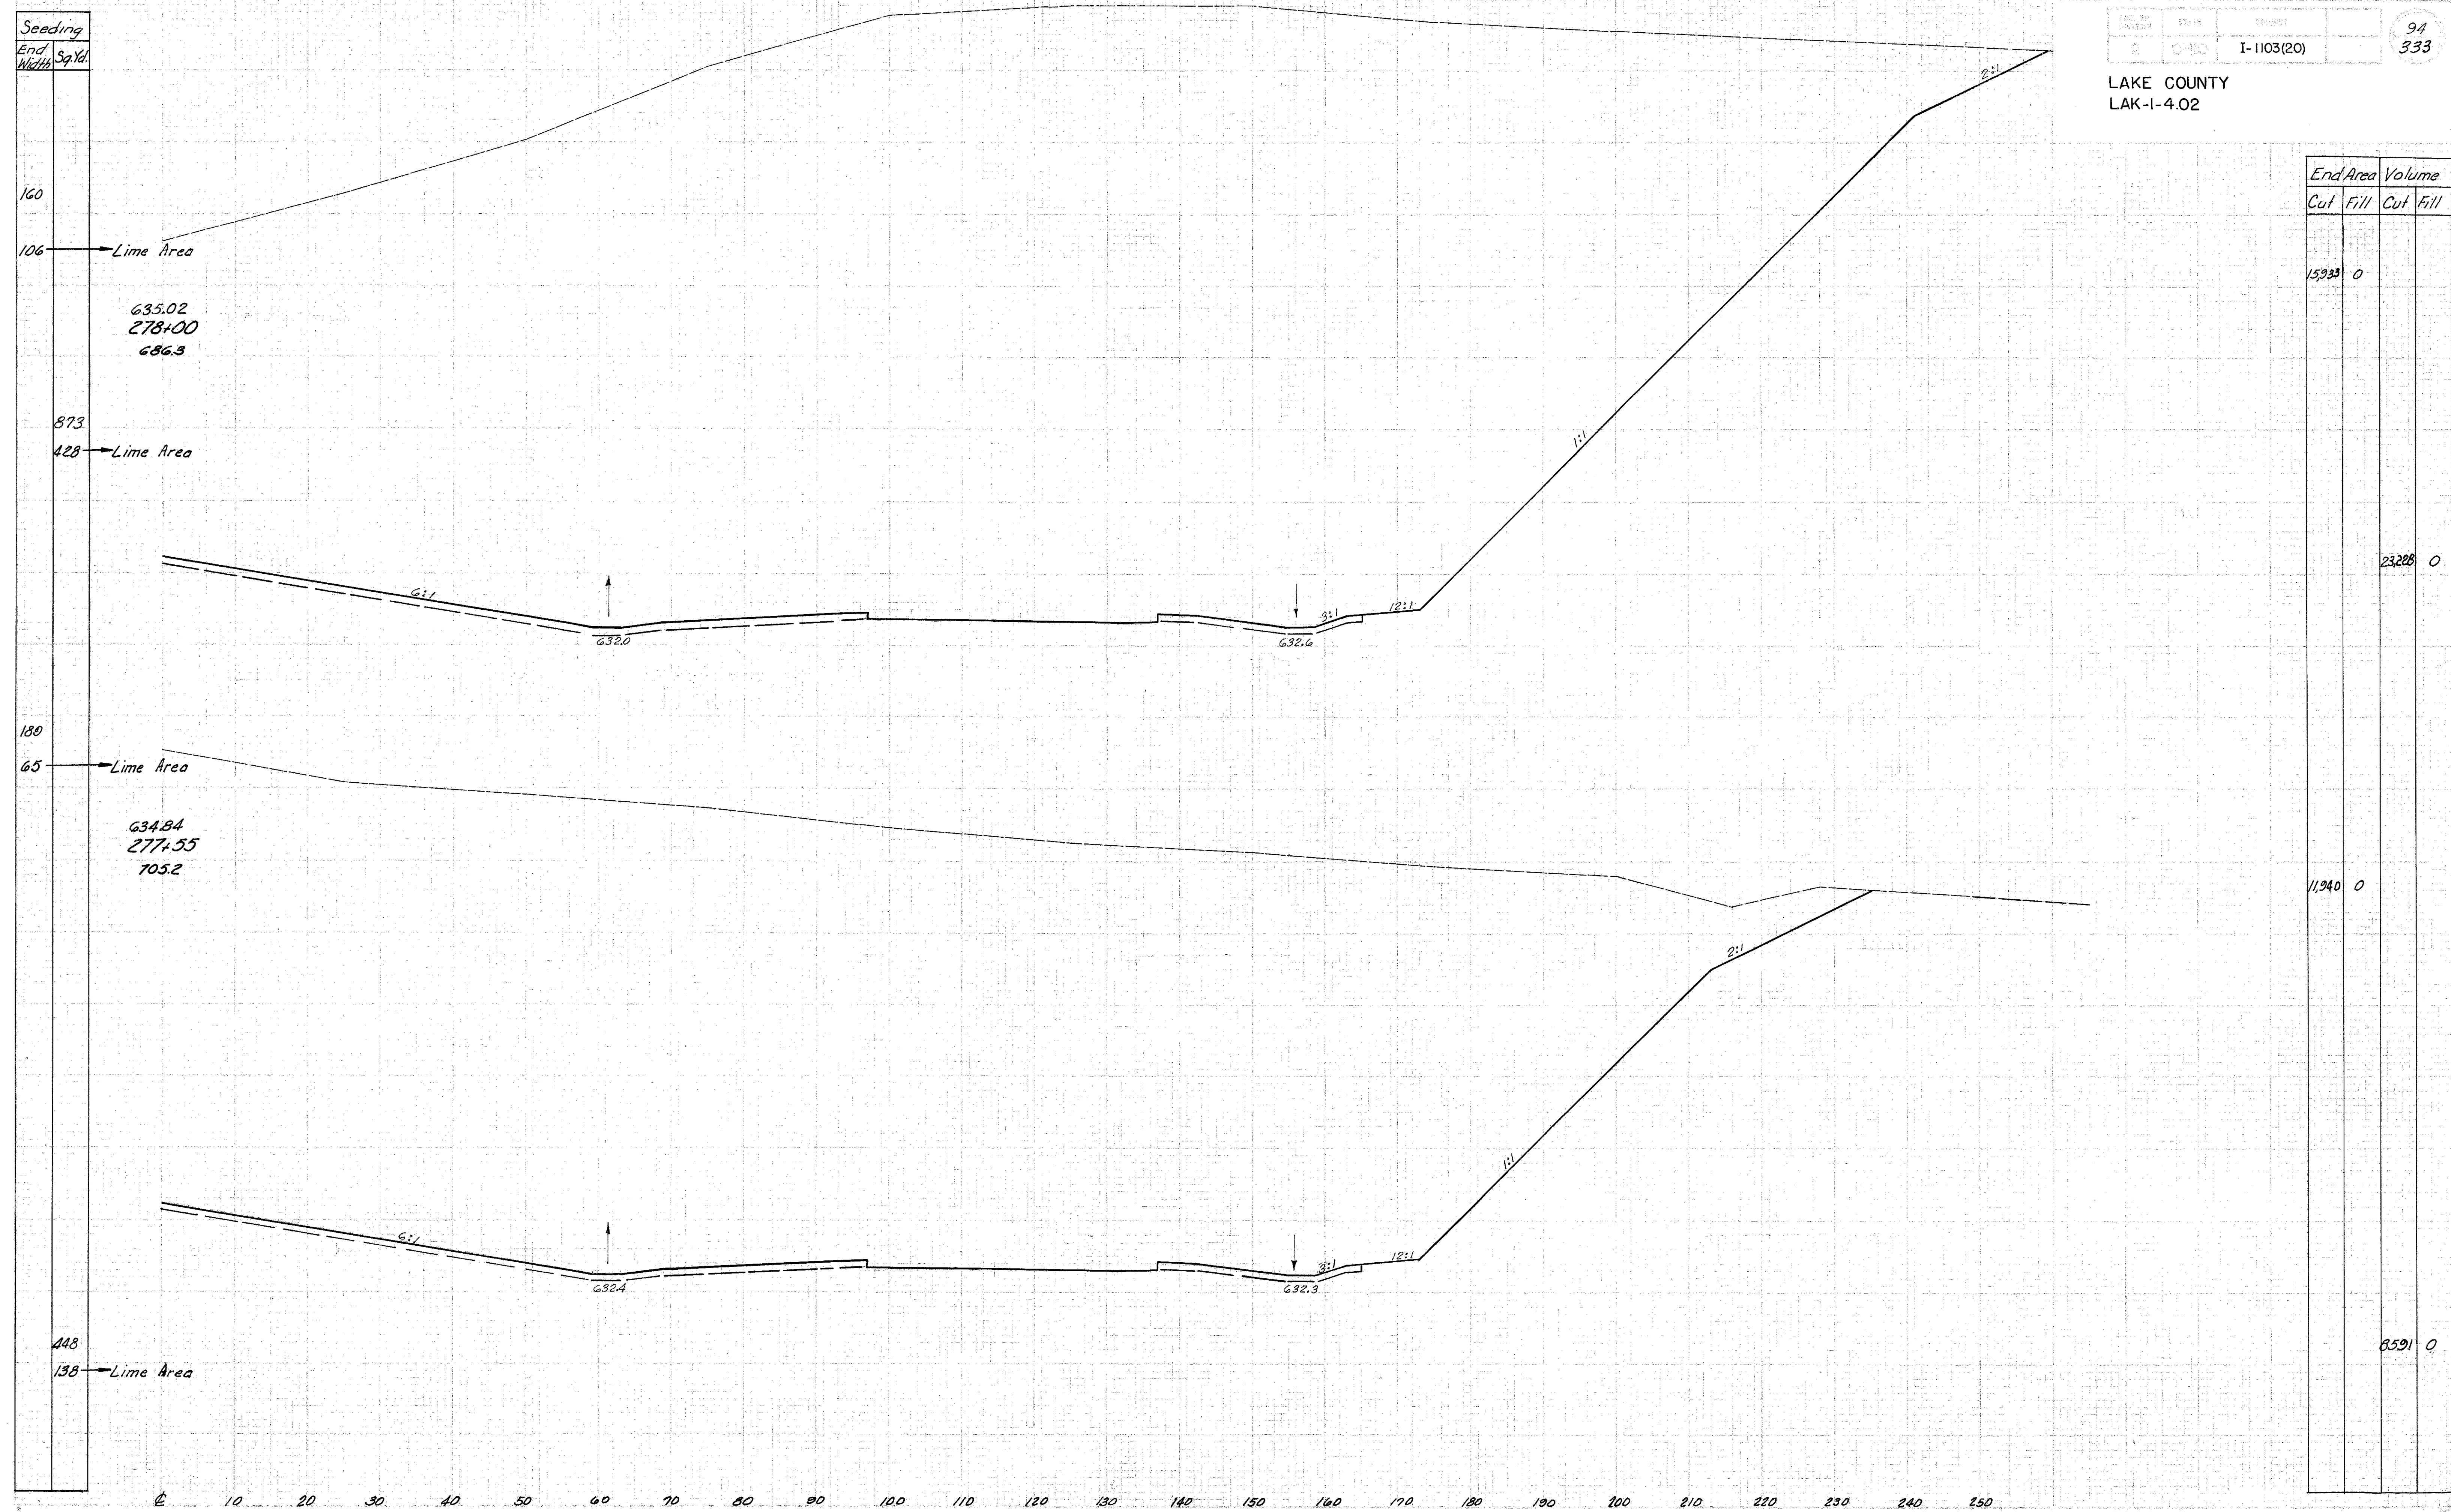

End Area		Volume	
Cut	Fill	Cut	Fill
15933	0		
		23228	0
		11940	0
			8591

Sta. 277+55 to Sta. 278+00 Rt. 4