


Seeding
End Width
Sq. Yd.
210
1478
210
1437
212
042

L-3. 279+62 End Replacing Stock-piled Top Soil.

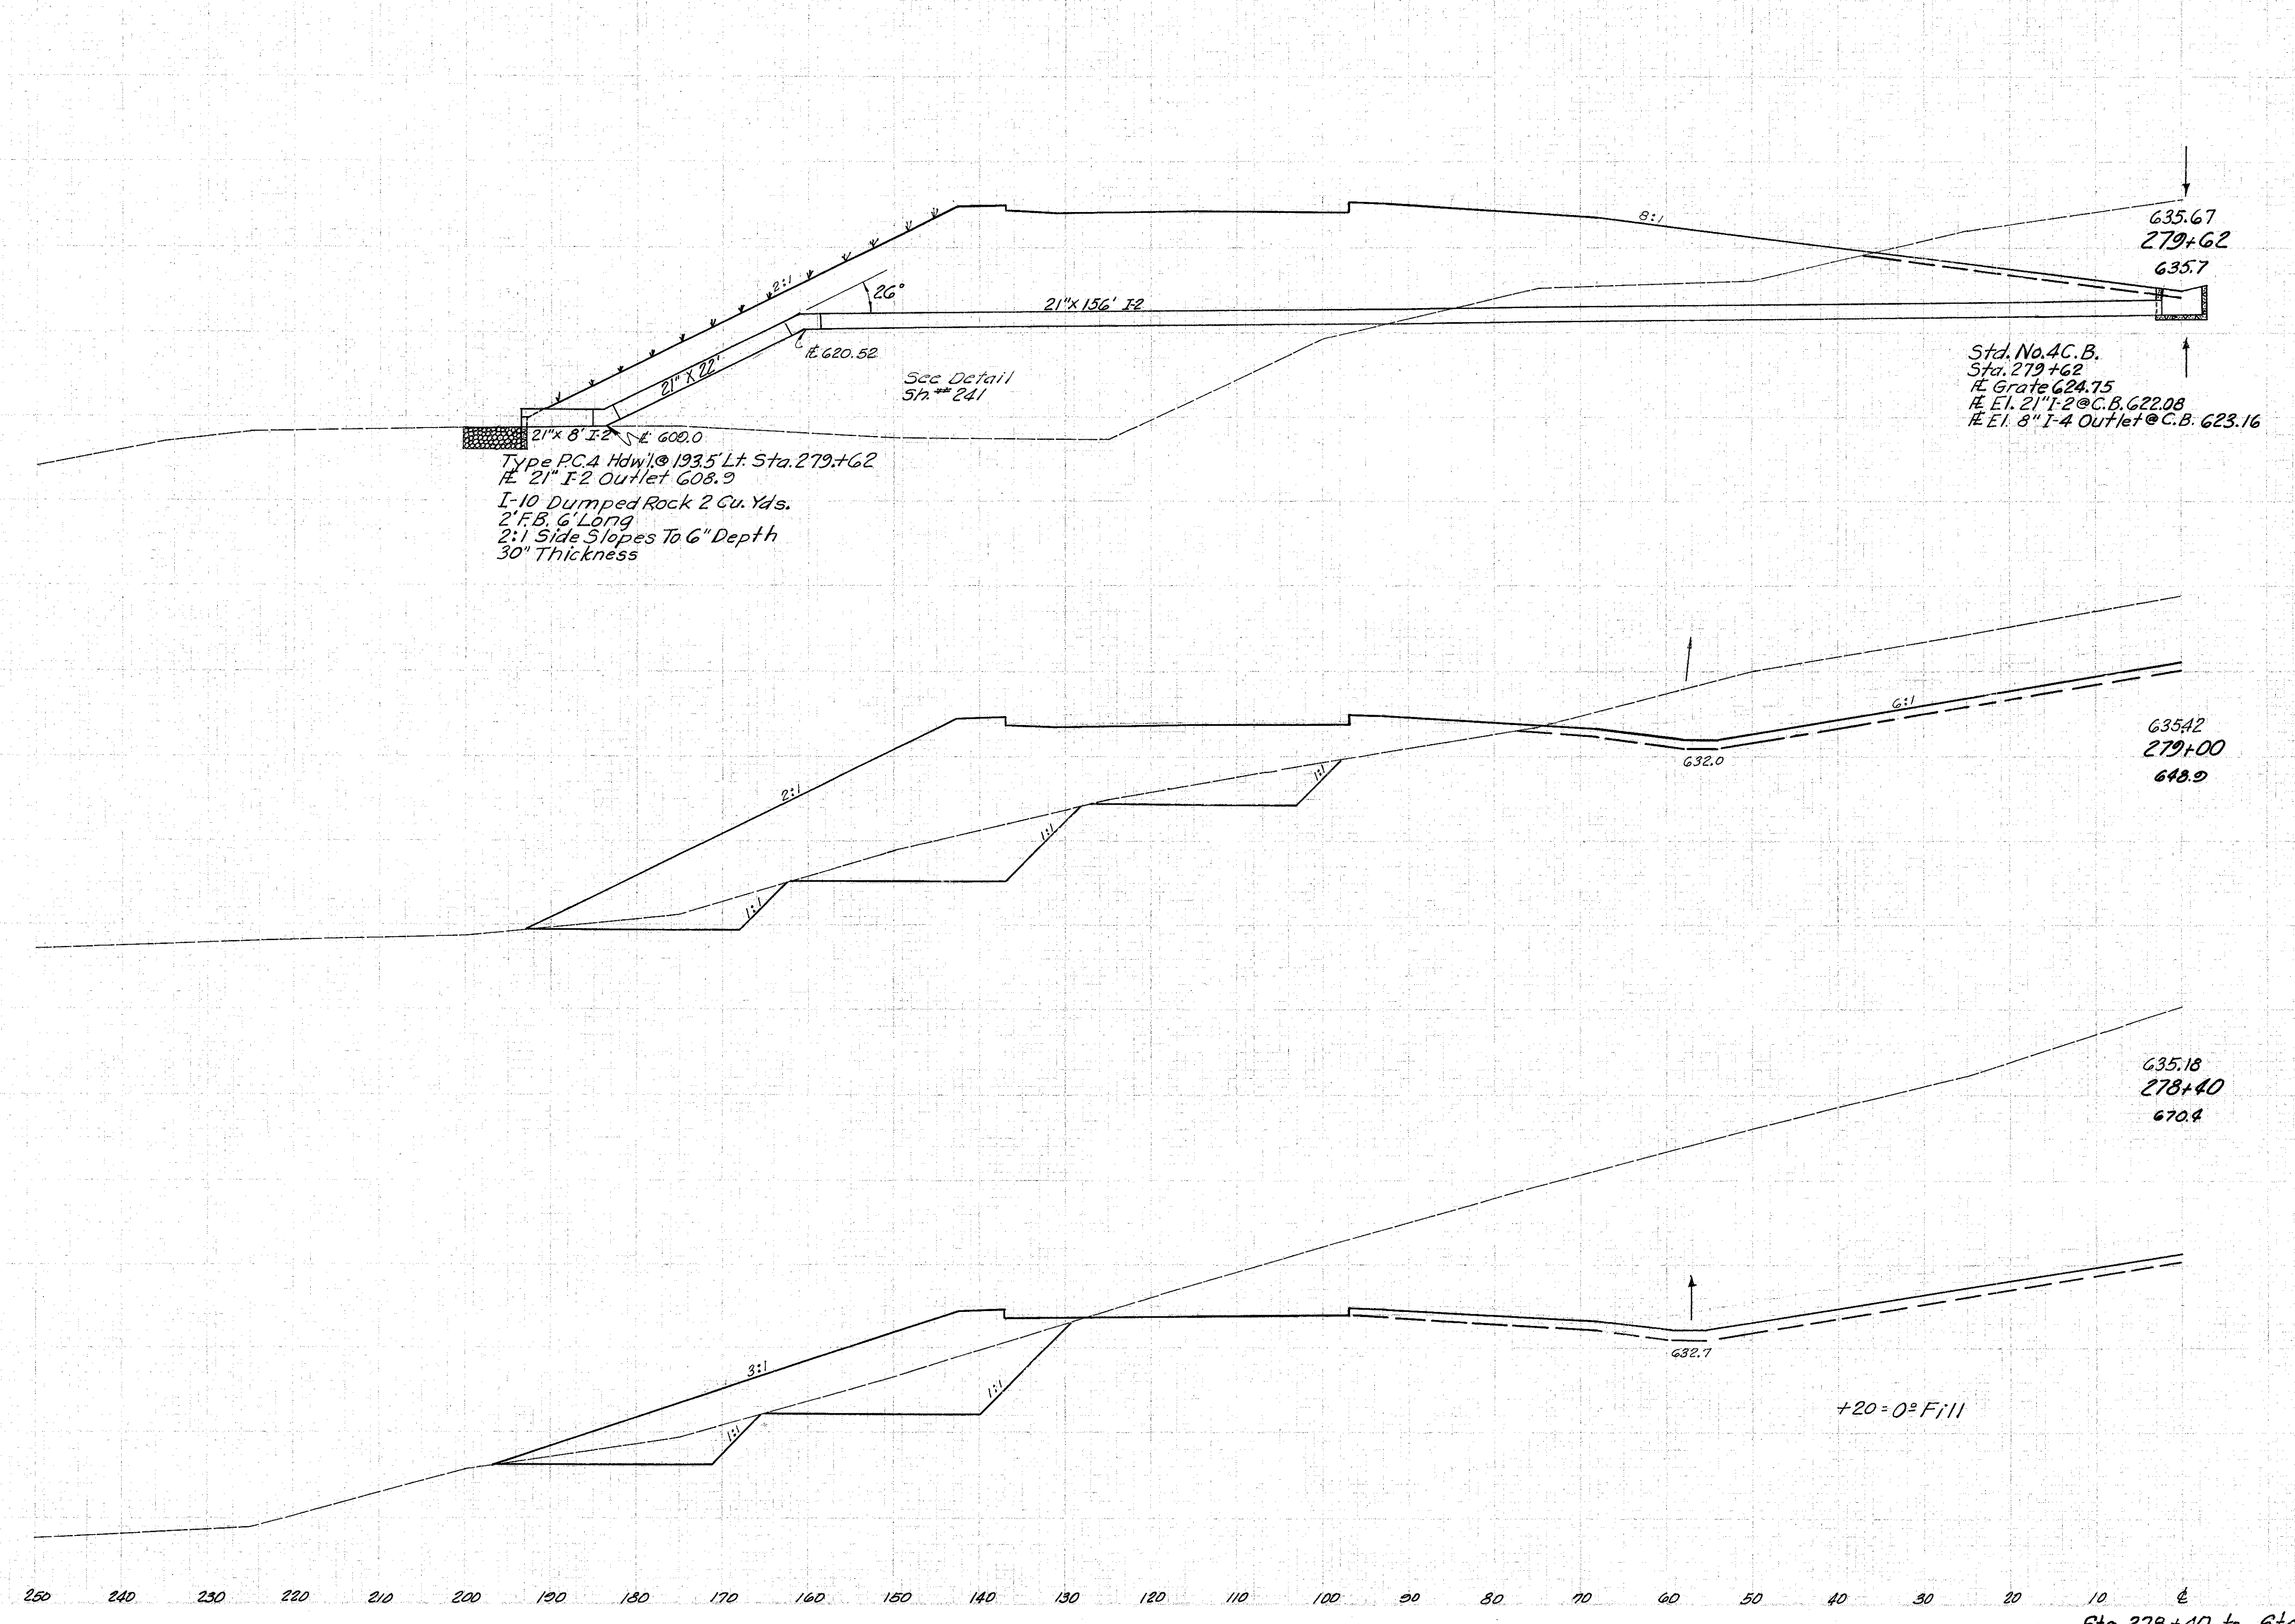

End Area		Volume	
Cut	Fill	Cut	Fill
284	2256		
		1284	3823
834	1076		
		3879	1687
2657	443		
		5527	164

Sta. 278+40 to Sta. 279+62 Lt. &