


LAKE COUNTY
LAK-I-4.02

L-3 279+62 End Replacing Stockpiled Top Soil.

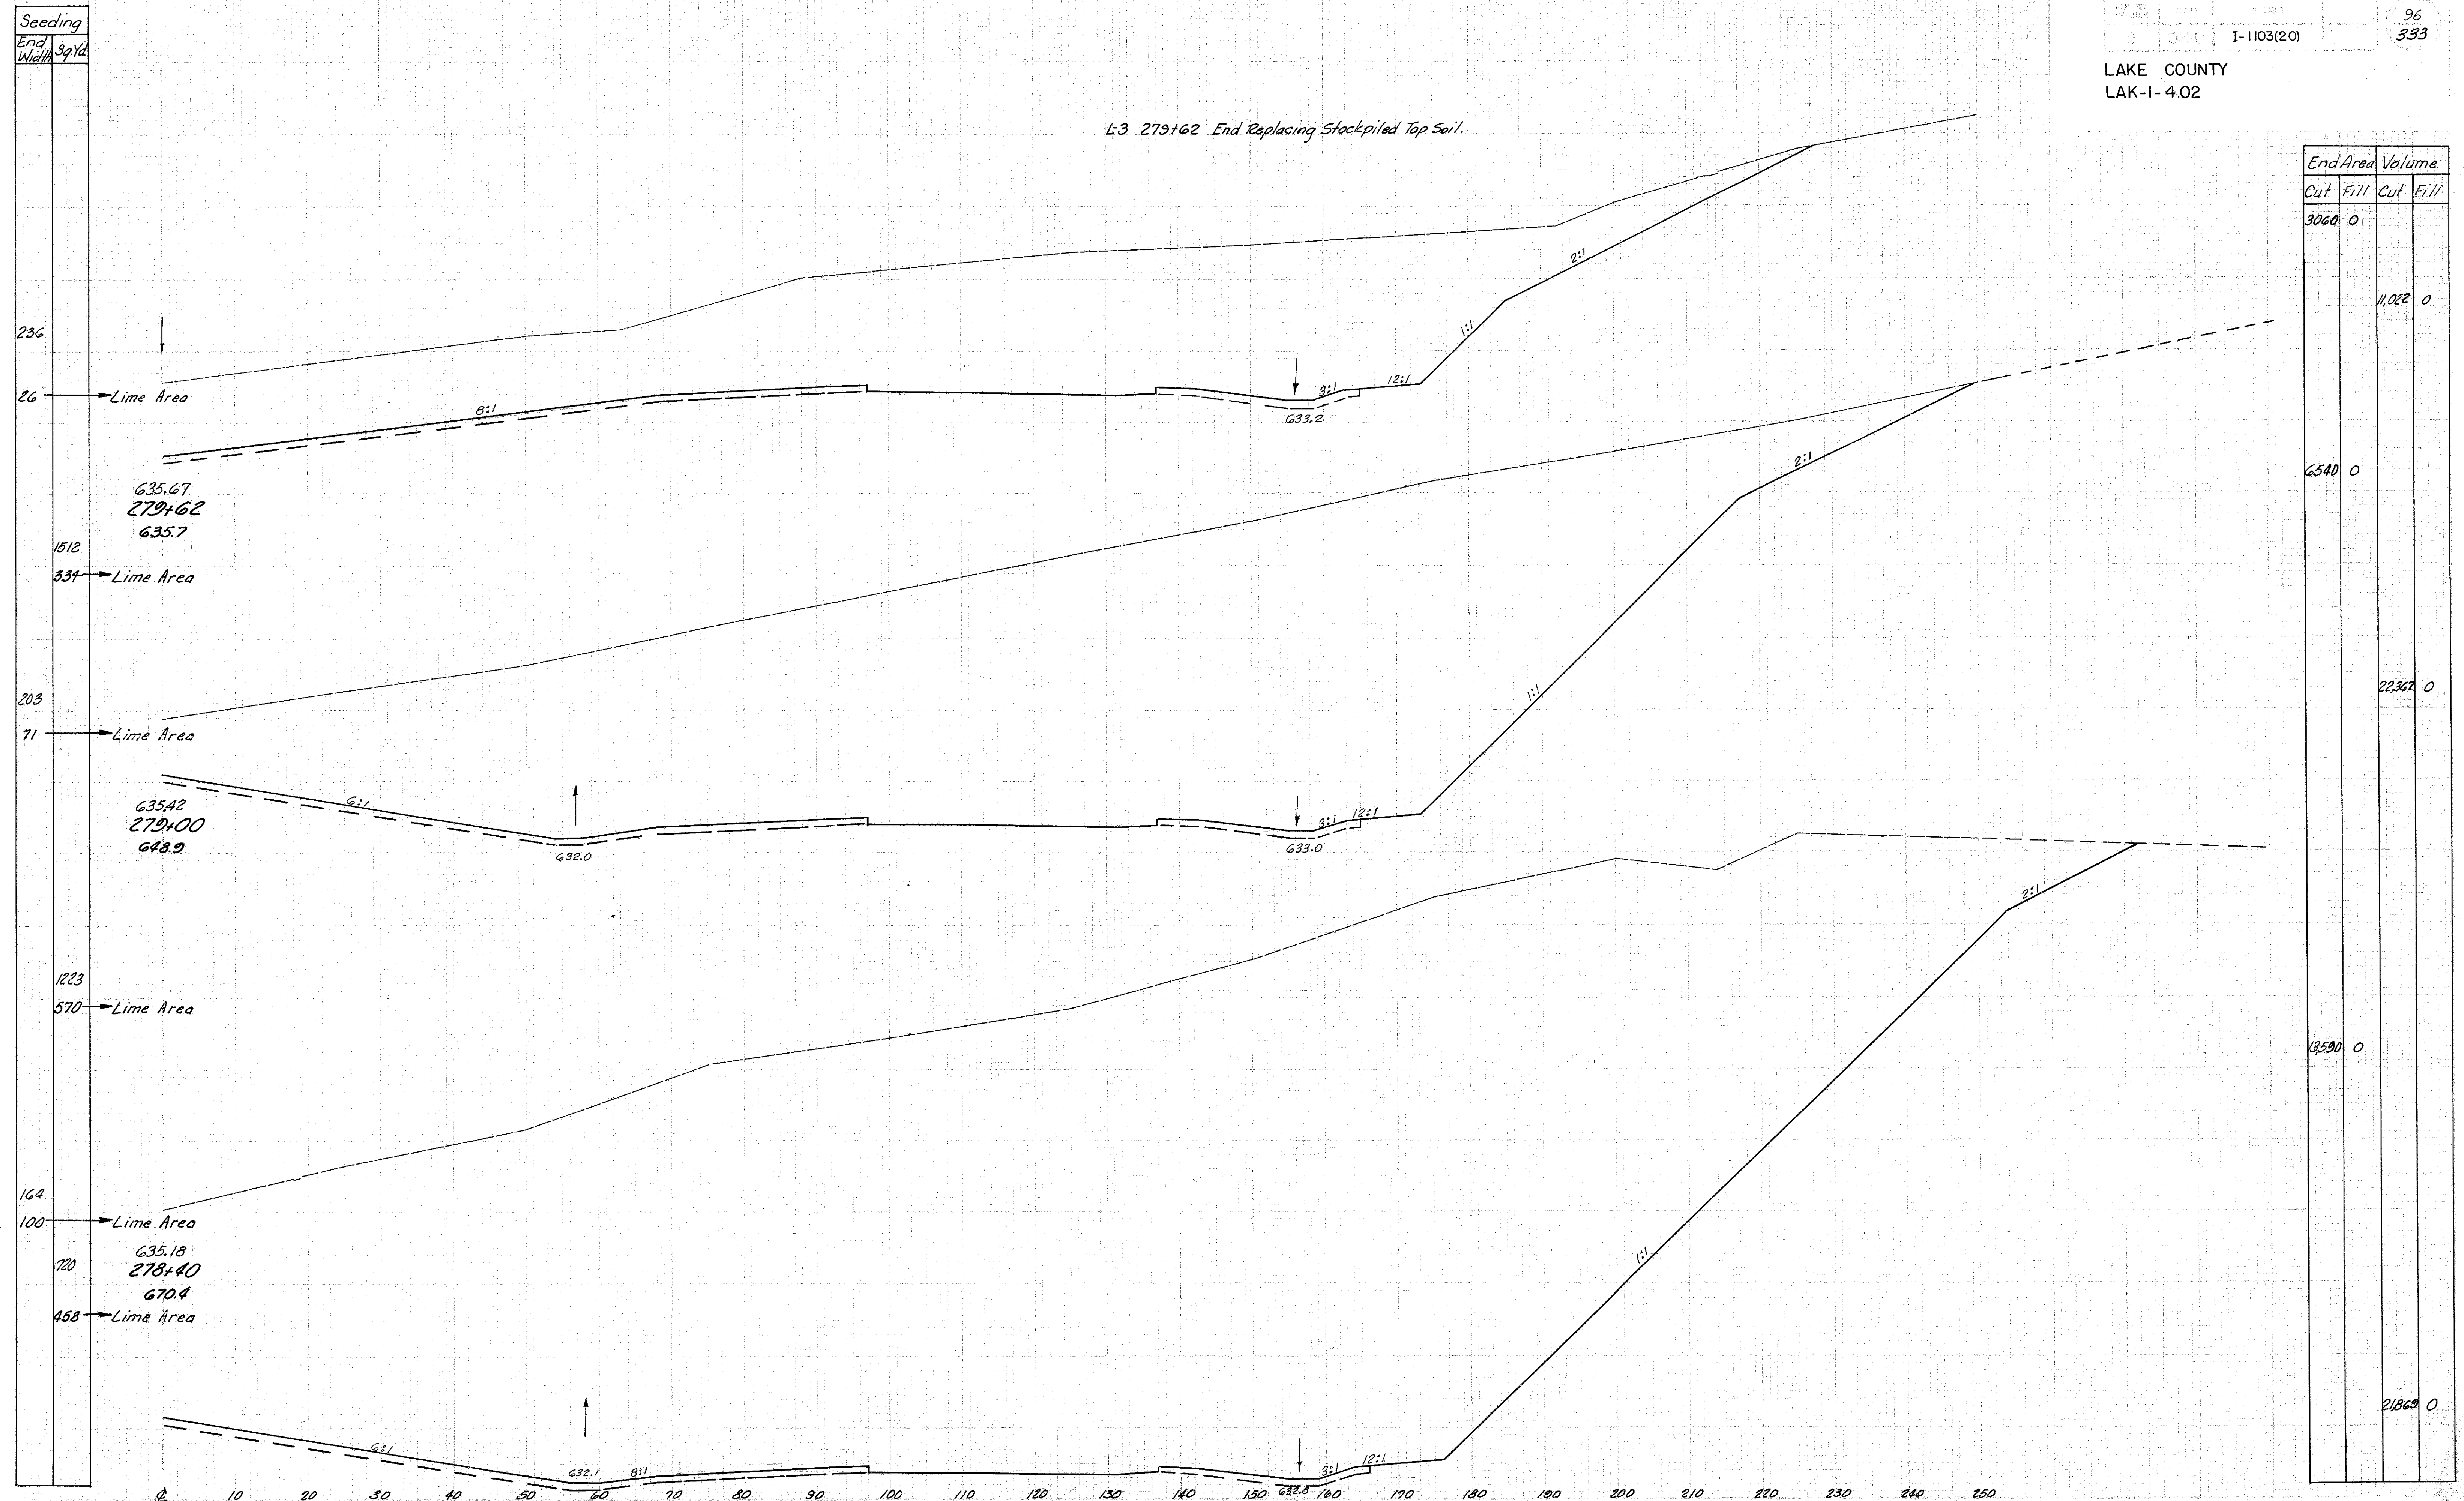

End Area		Volume	
Cut	Fill	Cut	Fill
3060	0		
		11,022	0
6540	0		
		22,267	0
		13,500	0
		21,869	0

Sta. 278+40 to Sta. 279+62 Ft. ±