


Seeding
End Width Sp. Yd.

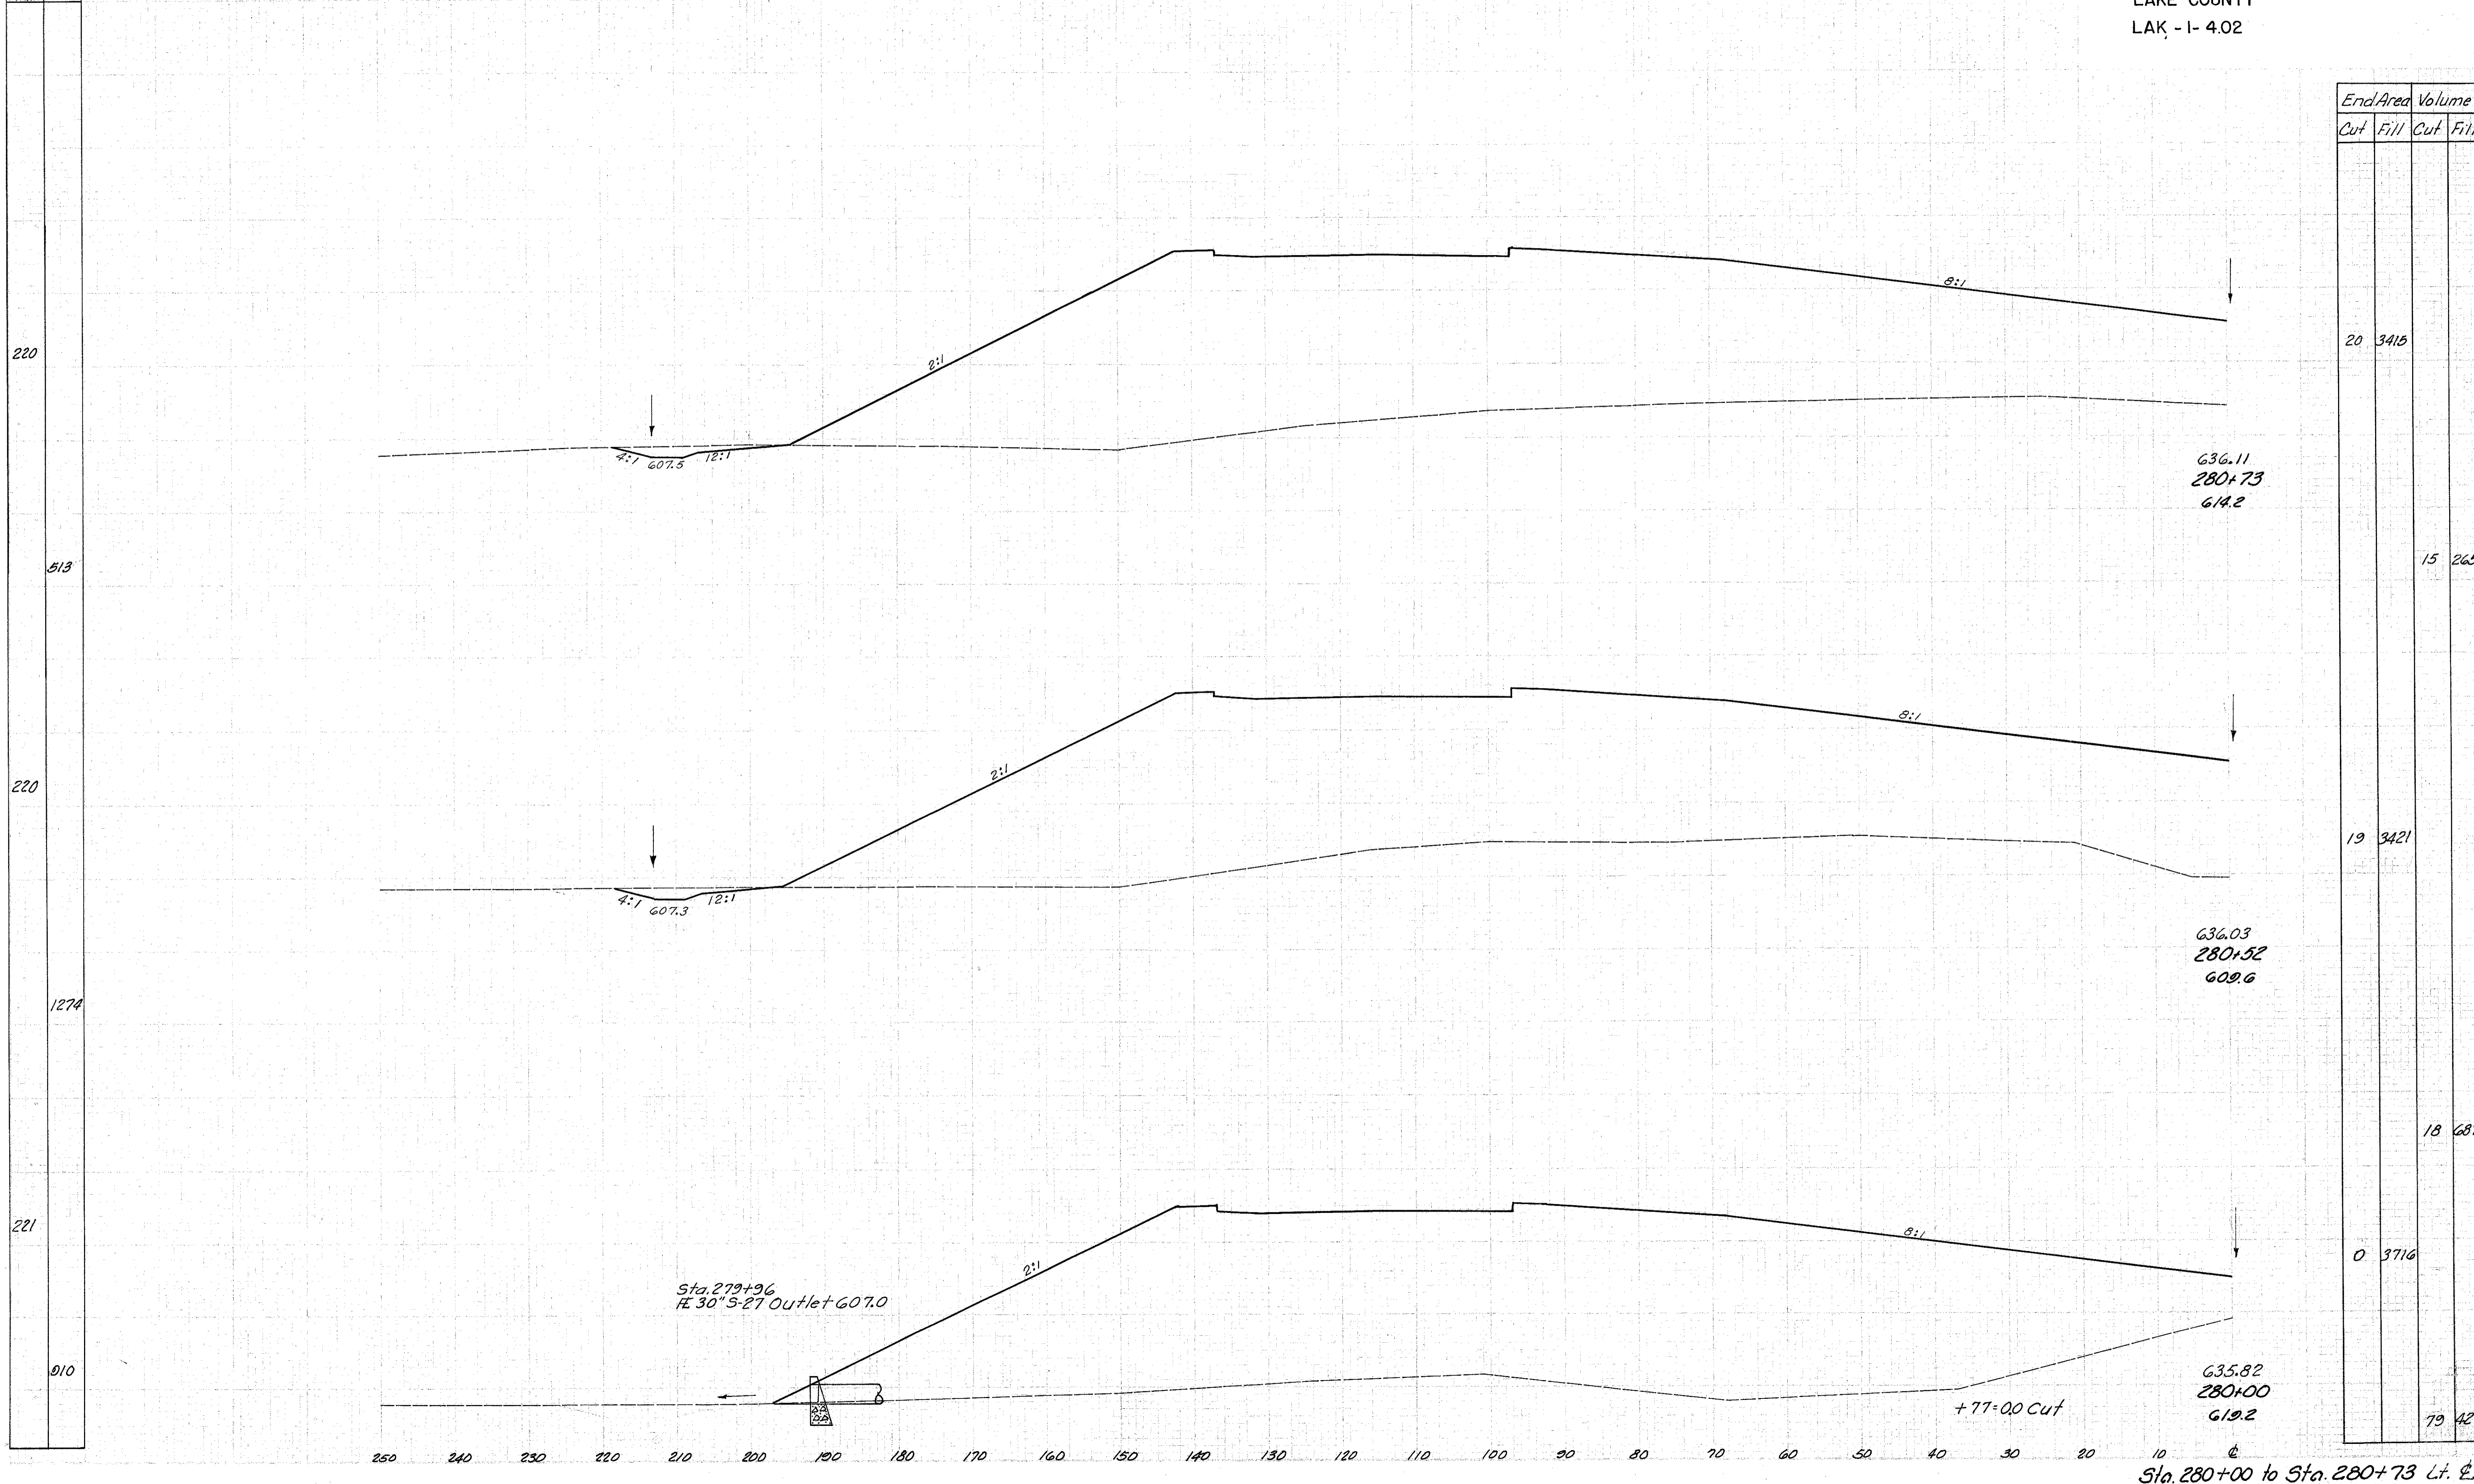

End Area		Volume	
Cut	Fill	Cut	Fill
20	3415		
		15	2658
19	3421		
		18	6873
0	3716		
		79	4202

Sta. 280+00 to Sta. 280+73 Lt. E.