


LAKE COUNTY
LAK-1-4.02

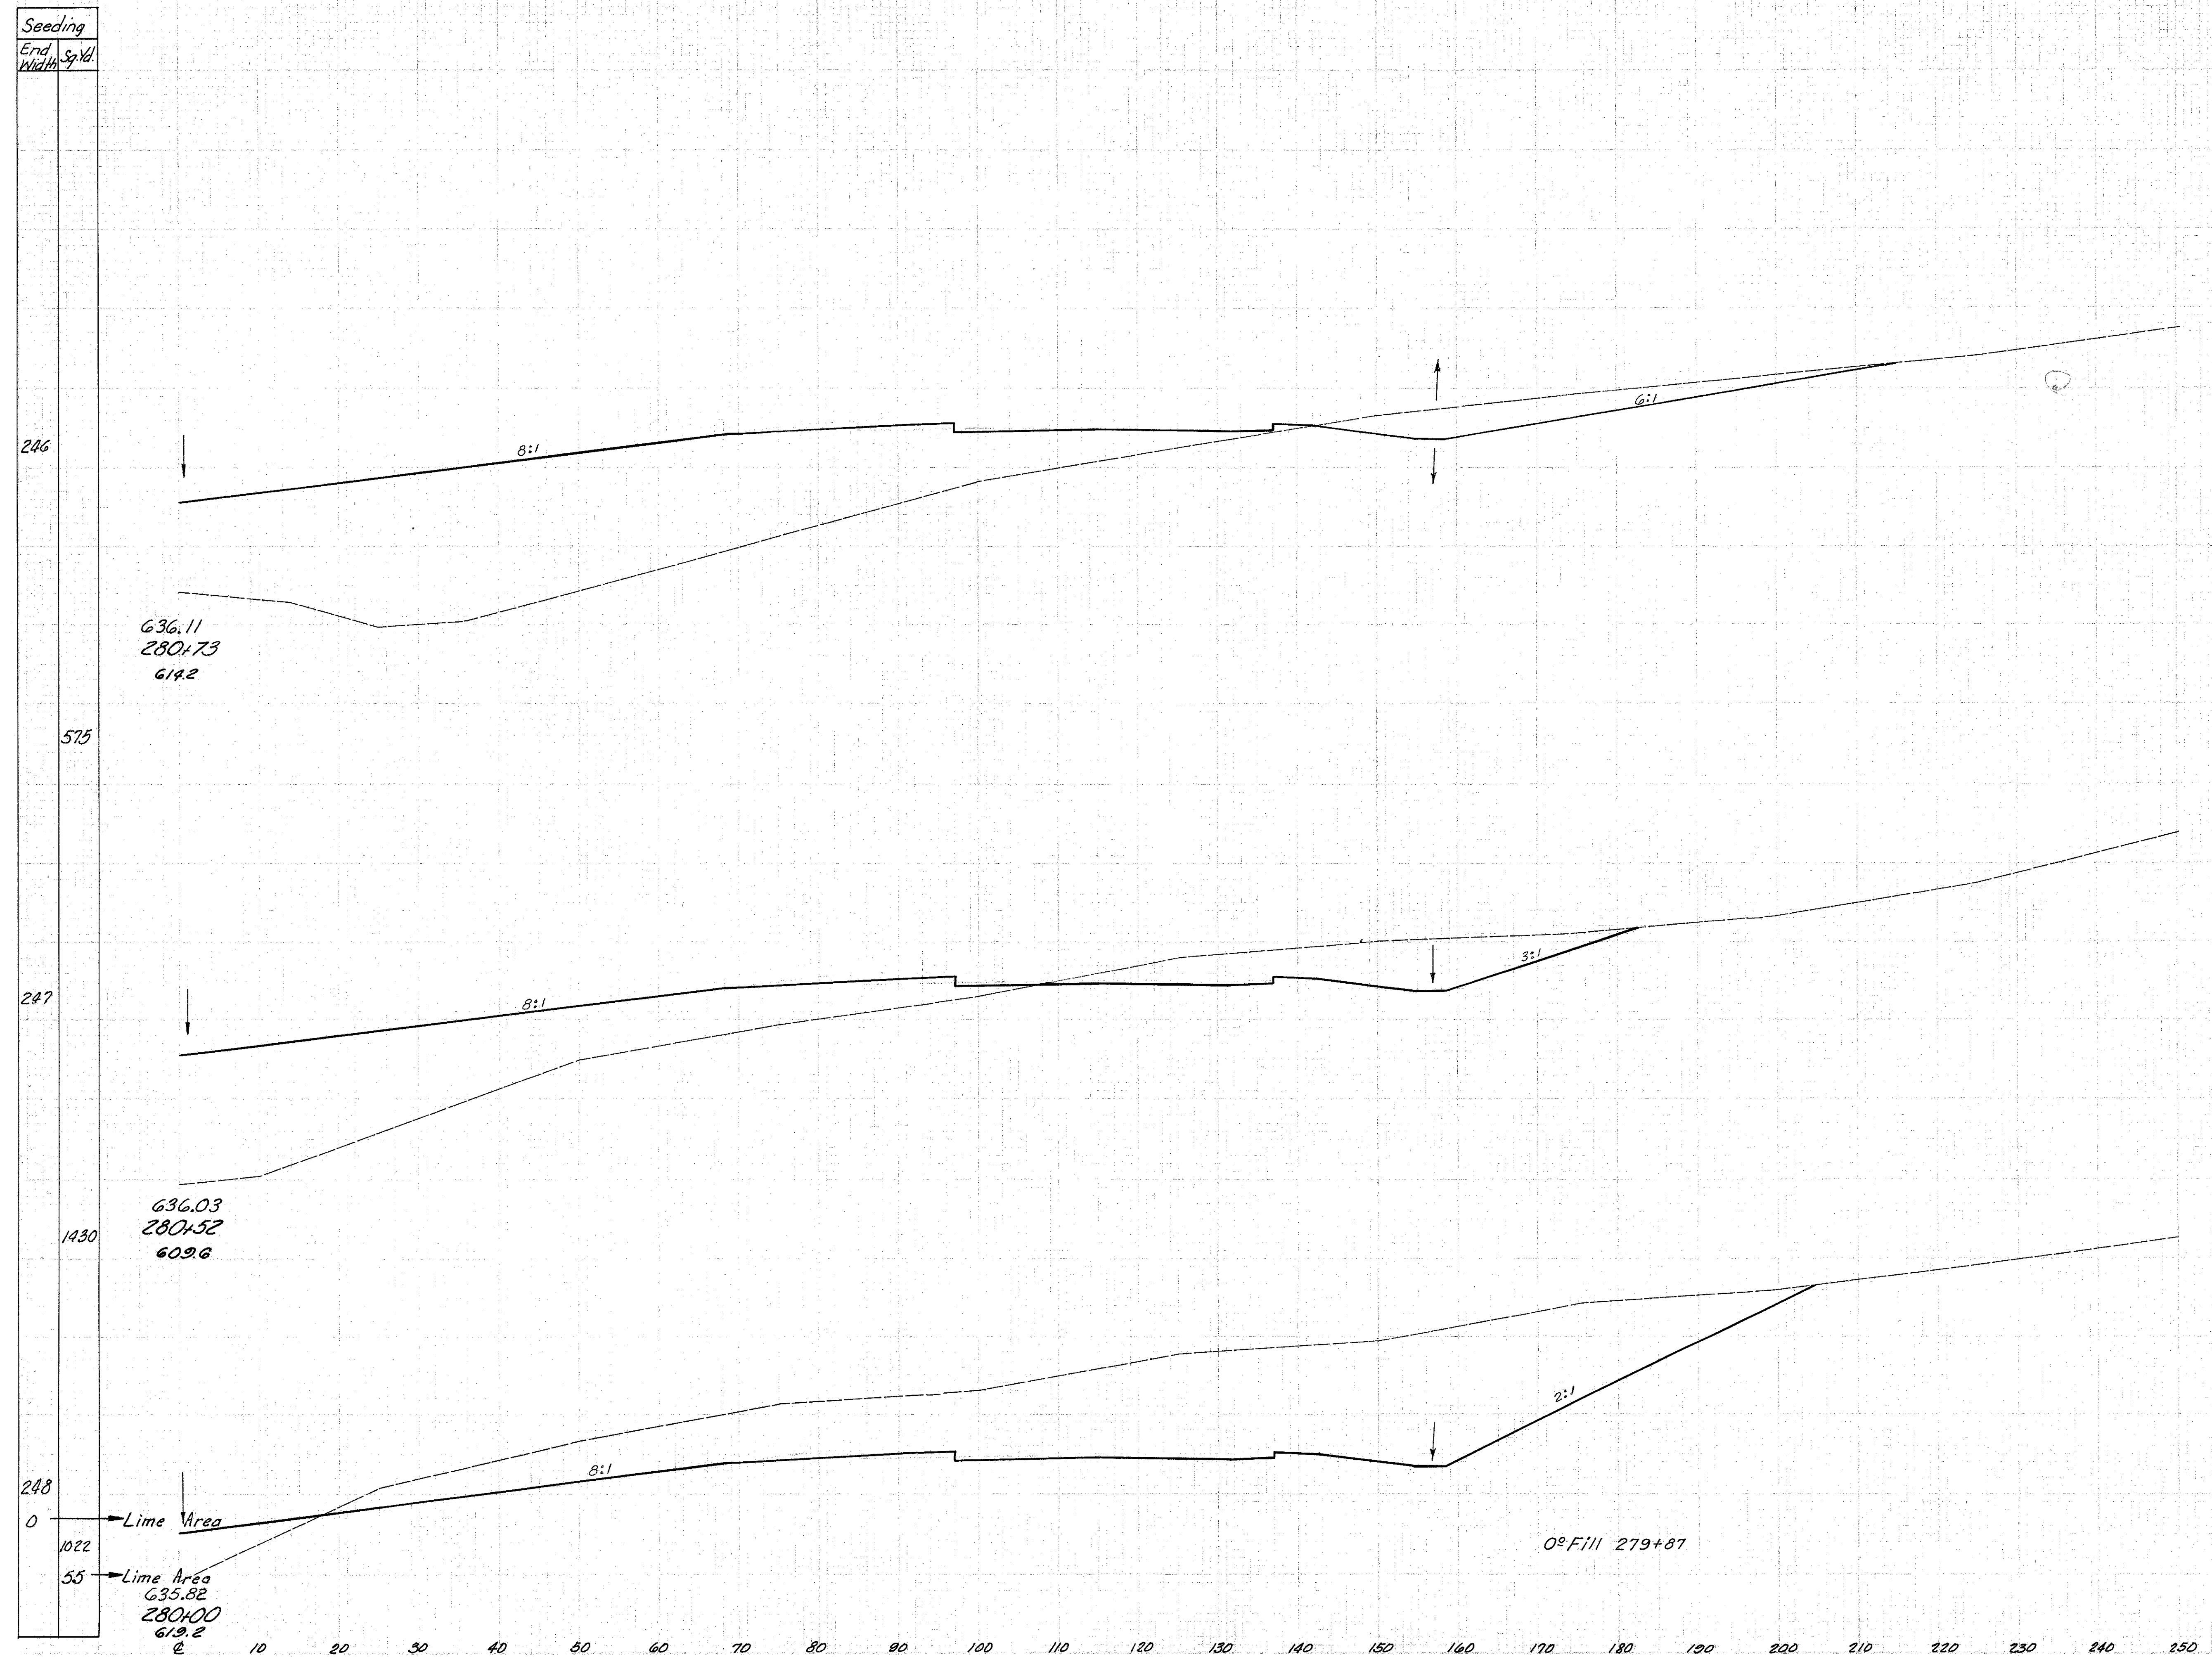

Sta. 280+00 to Sta. 280+73 Rt. 4