


LAKE COUNTY
LAK -I- 4.02

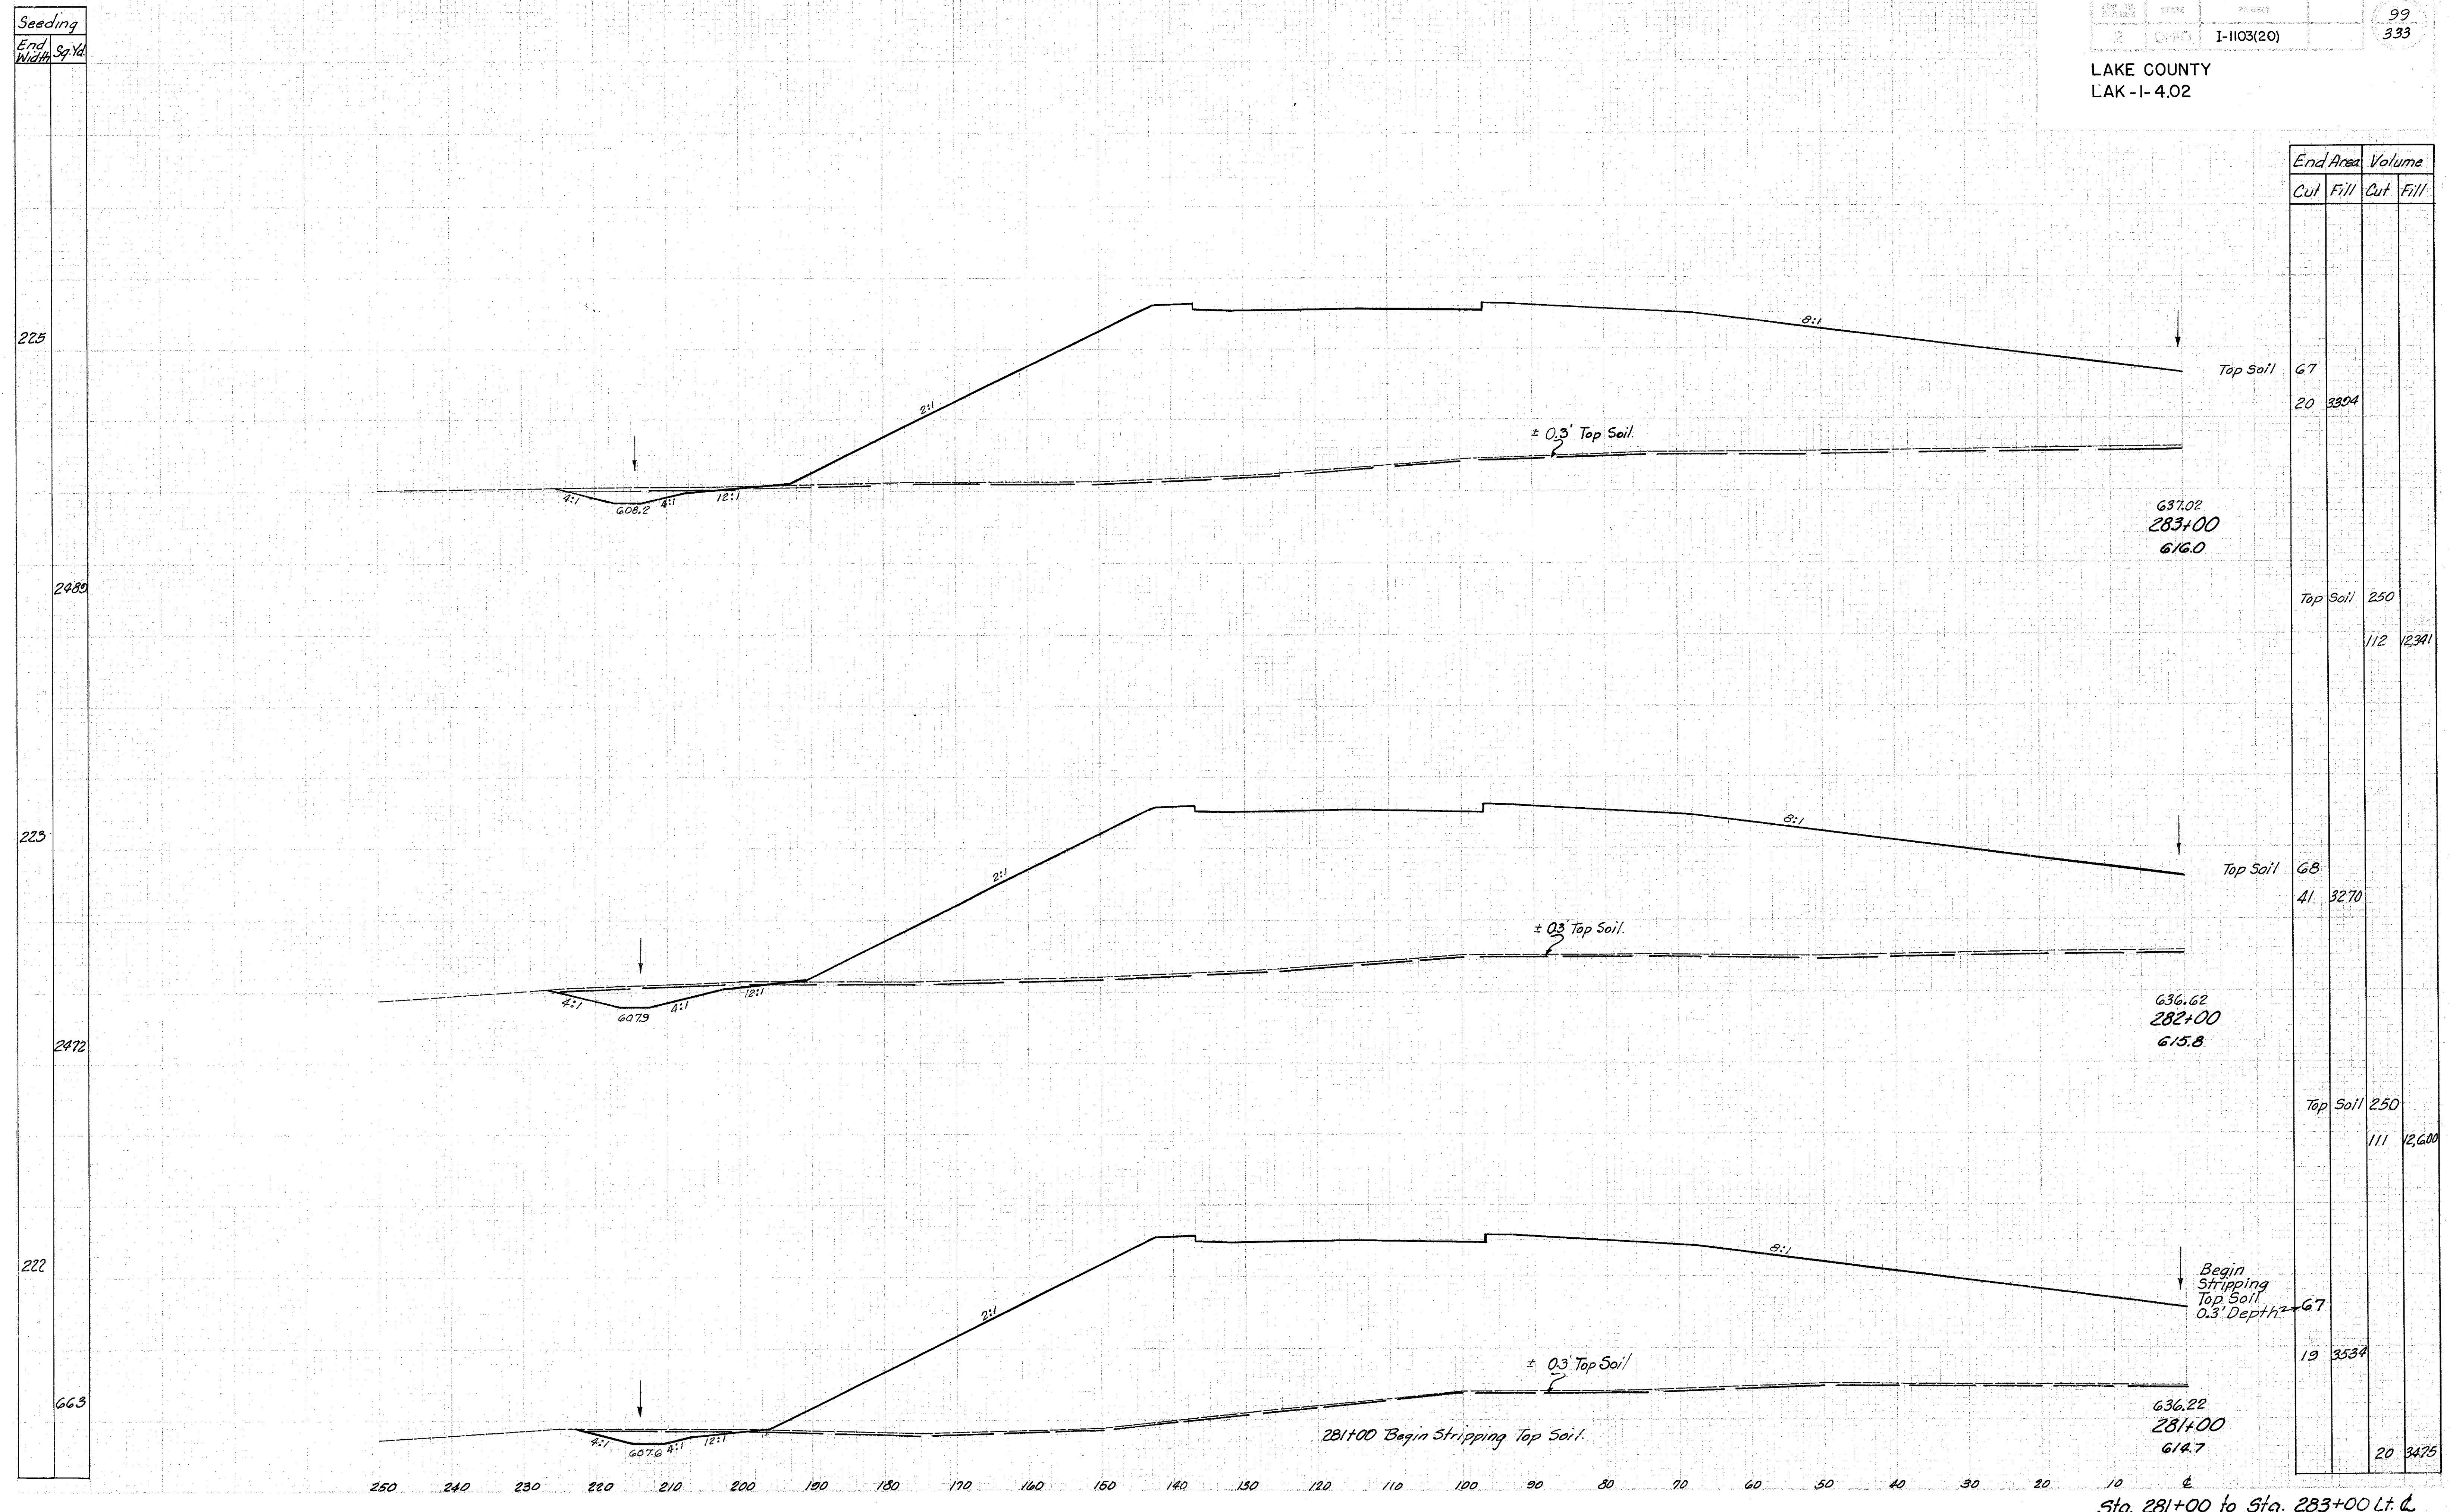

Seeding
End Width
Sq. Yd.
225
2489
223
2472
222
663

End Area		Volume	
Cut	Fill	Cut	Fill
67	20	3394	
Top Soil	250	112	12,341
68	41	3270	
Top Soil	250	111	12,600
67	19	3534	
20	20	3475	

Sta. 281+00 to Sta. 283+00 Lt. &