


LAKE COUNTY
LAK-1-4.02

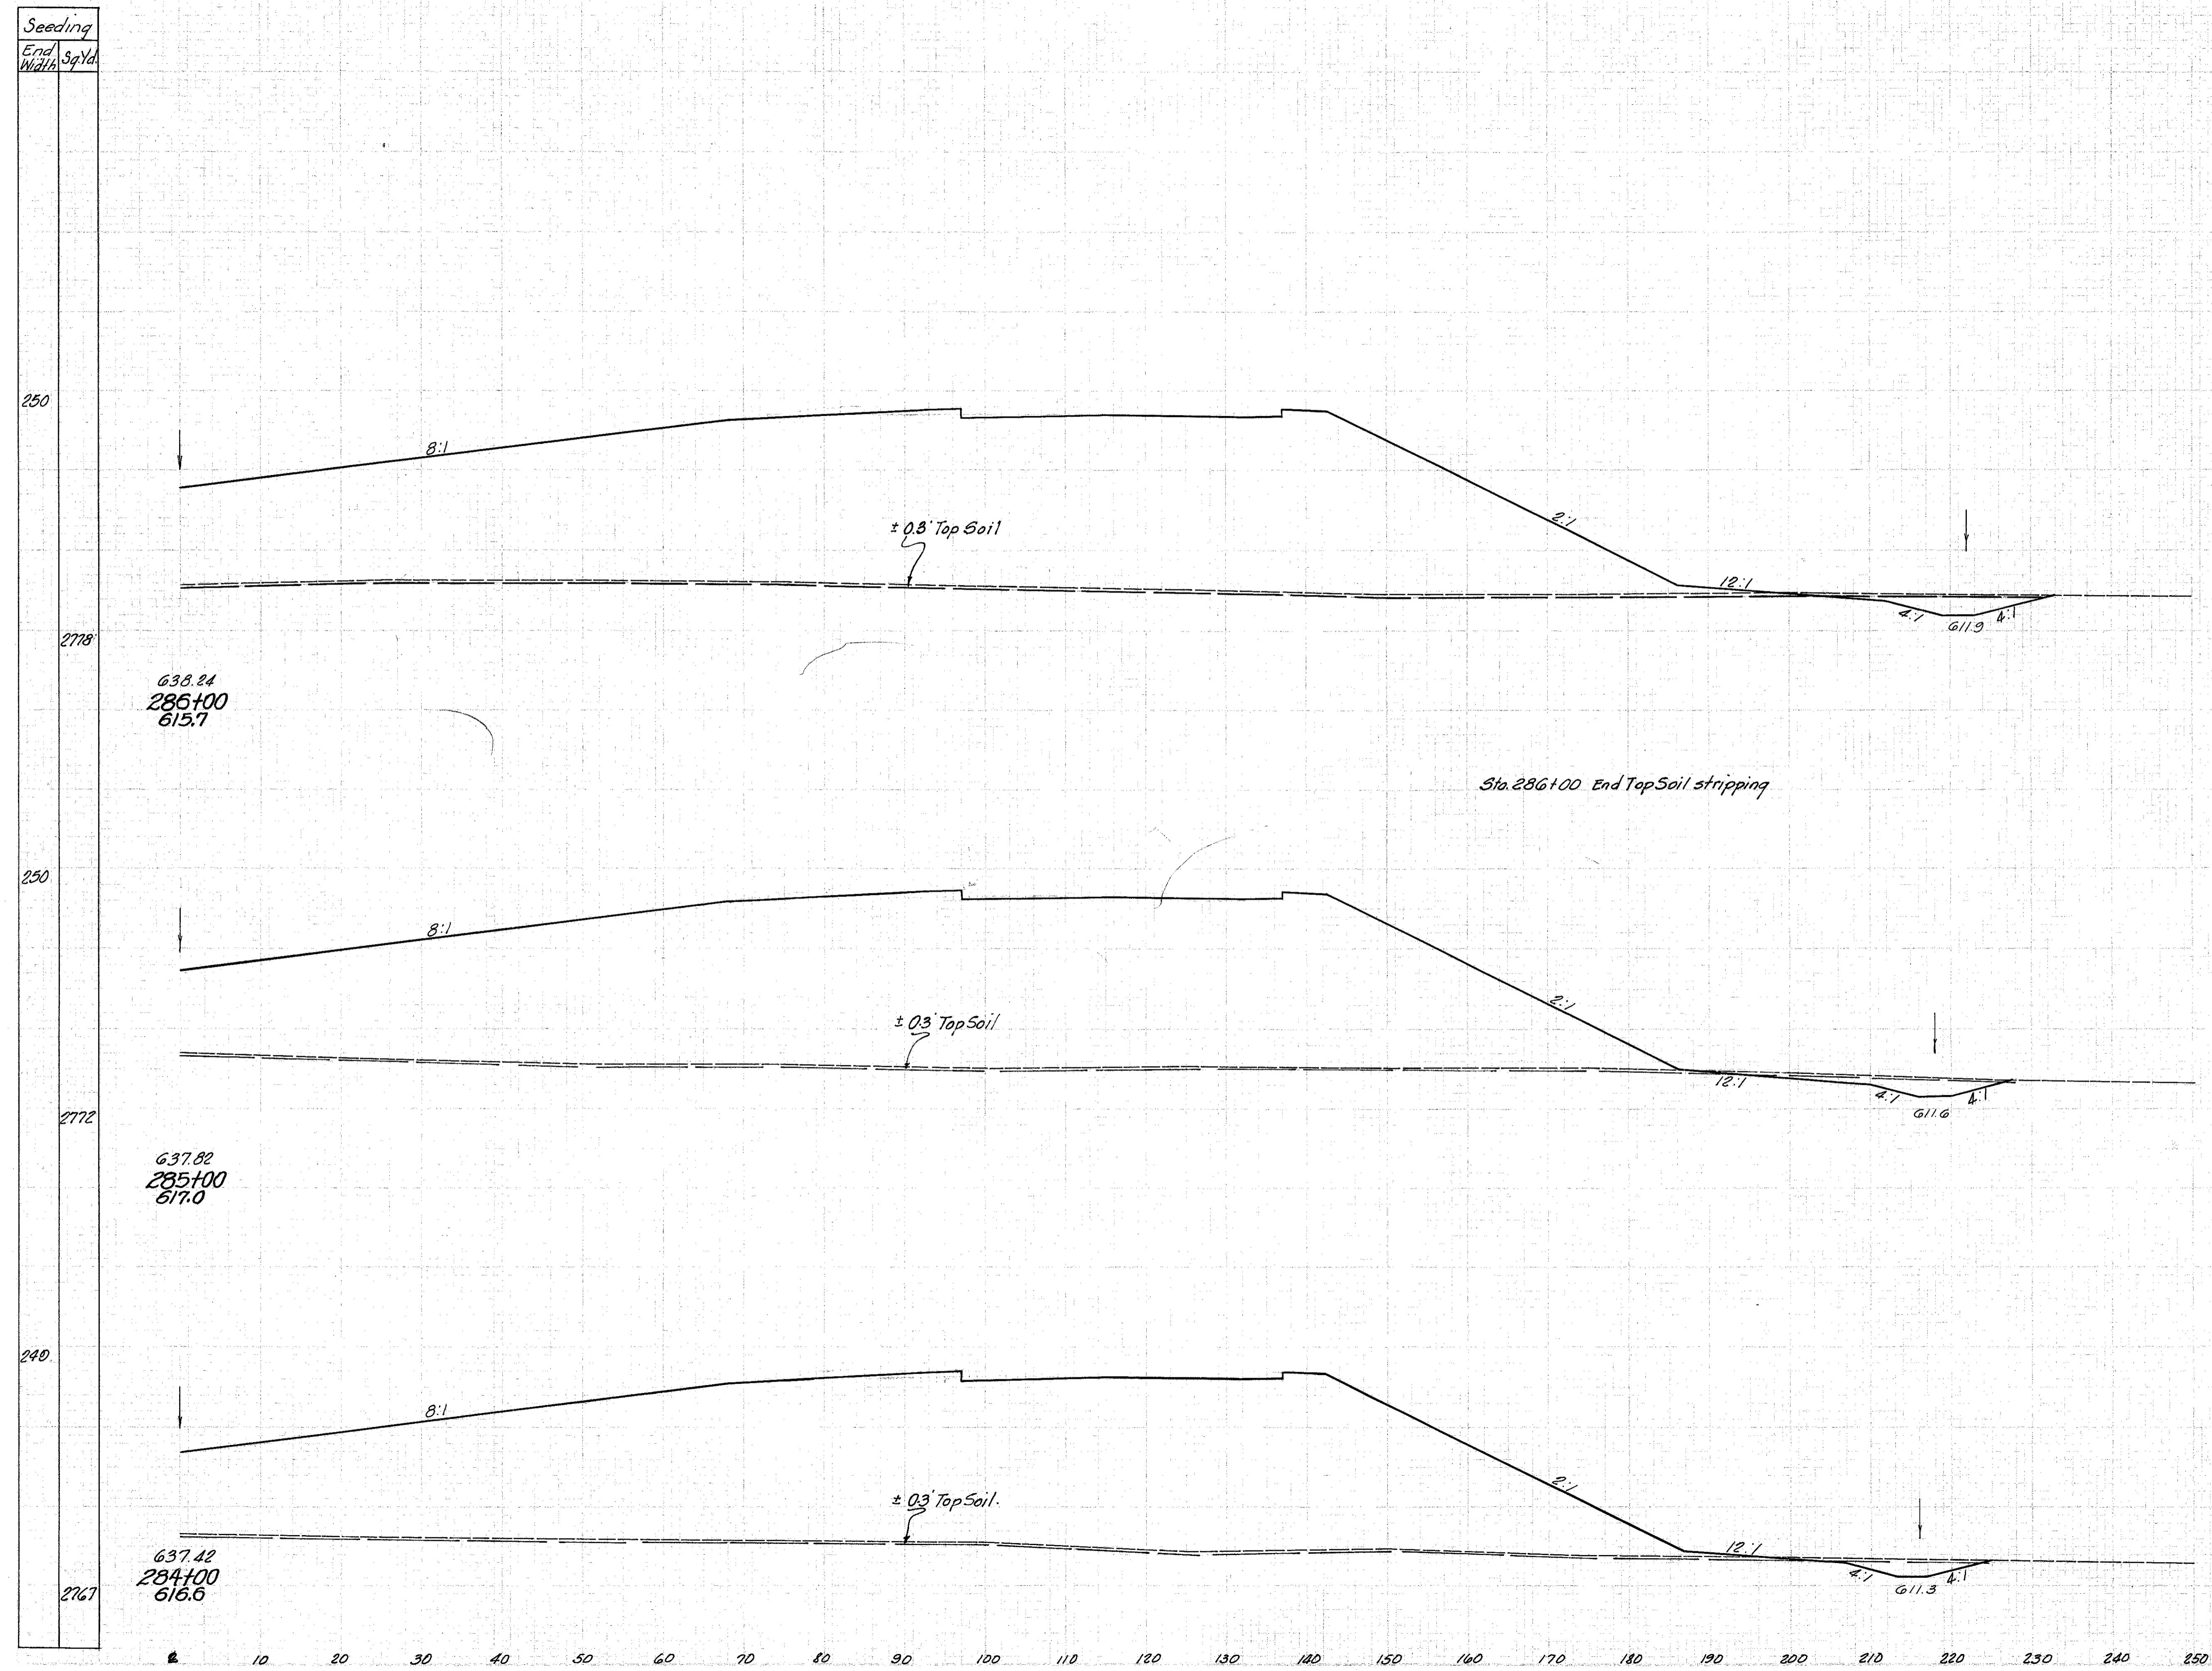

	End Area		Volume	
	Cut	Fill	Cut	Fill
Top Soil	70			
At.	29	3231		
Bk.	20	3292		
Top Soil	256			
			93	11824
Top Soil	68			
	30	3093		
Top Soil	250			
			91	11509
Top Soil	67			
	19	3122		
Top Soil	246			
			69	11552

Sta. 284+00 to Sta. 286+00 Rt. 4