


Seeding	
End Width	Sq. Yd.
235	
1413	
236	
2611	
234	
2628	

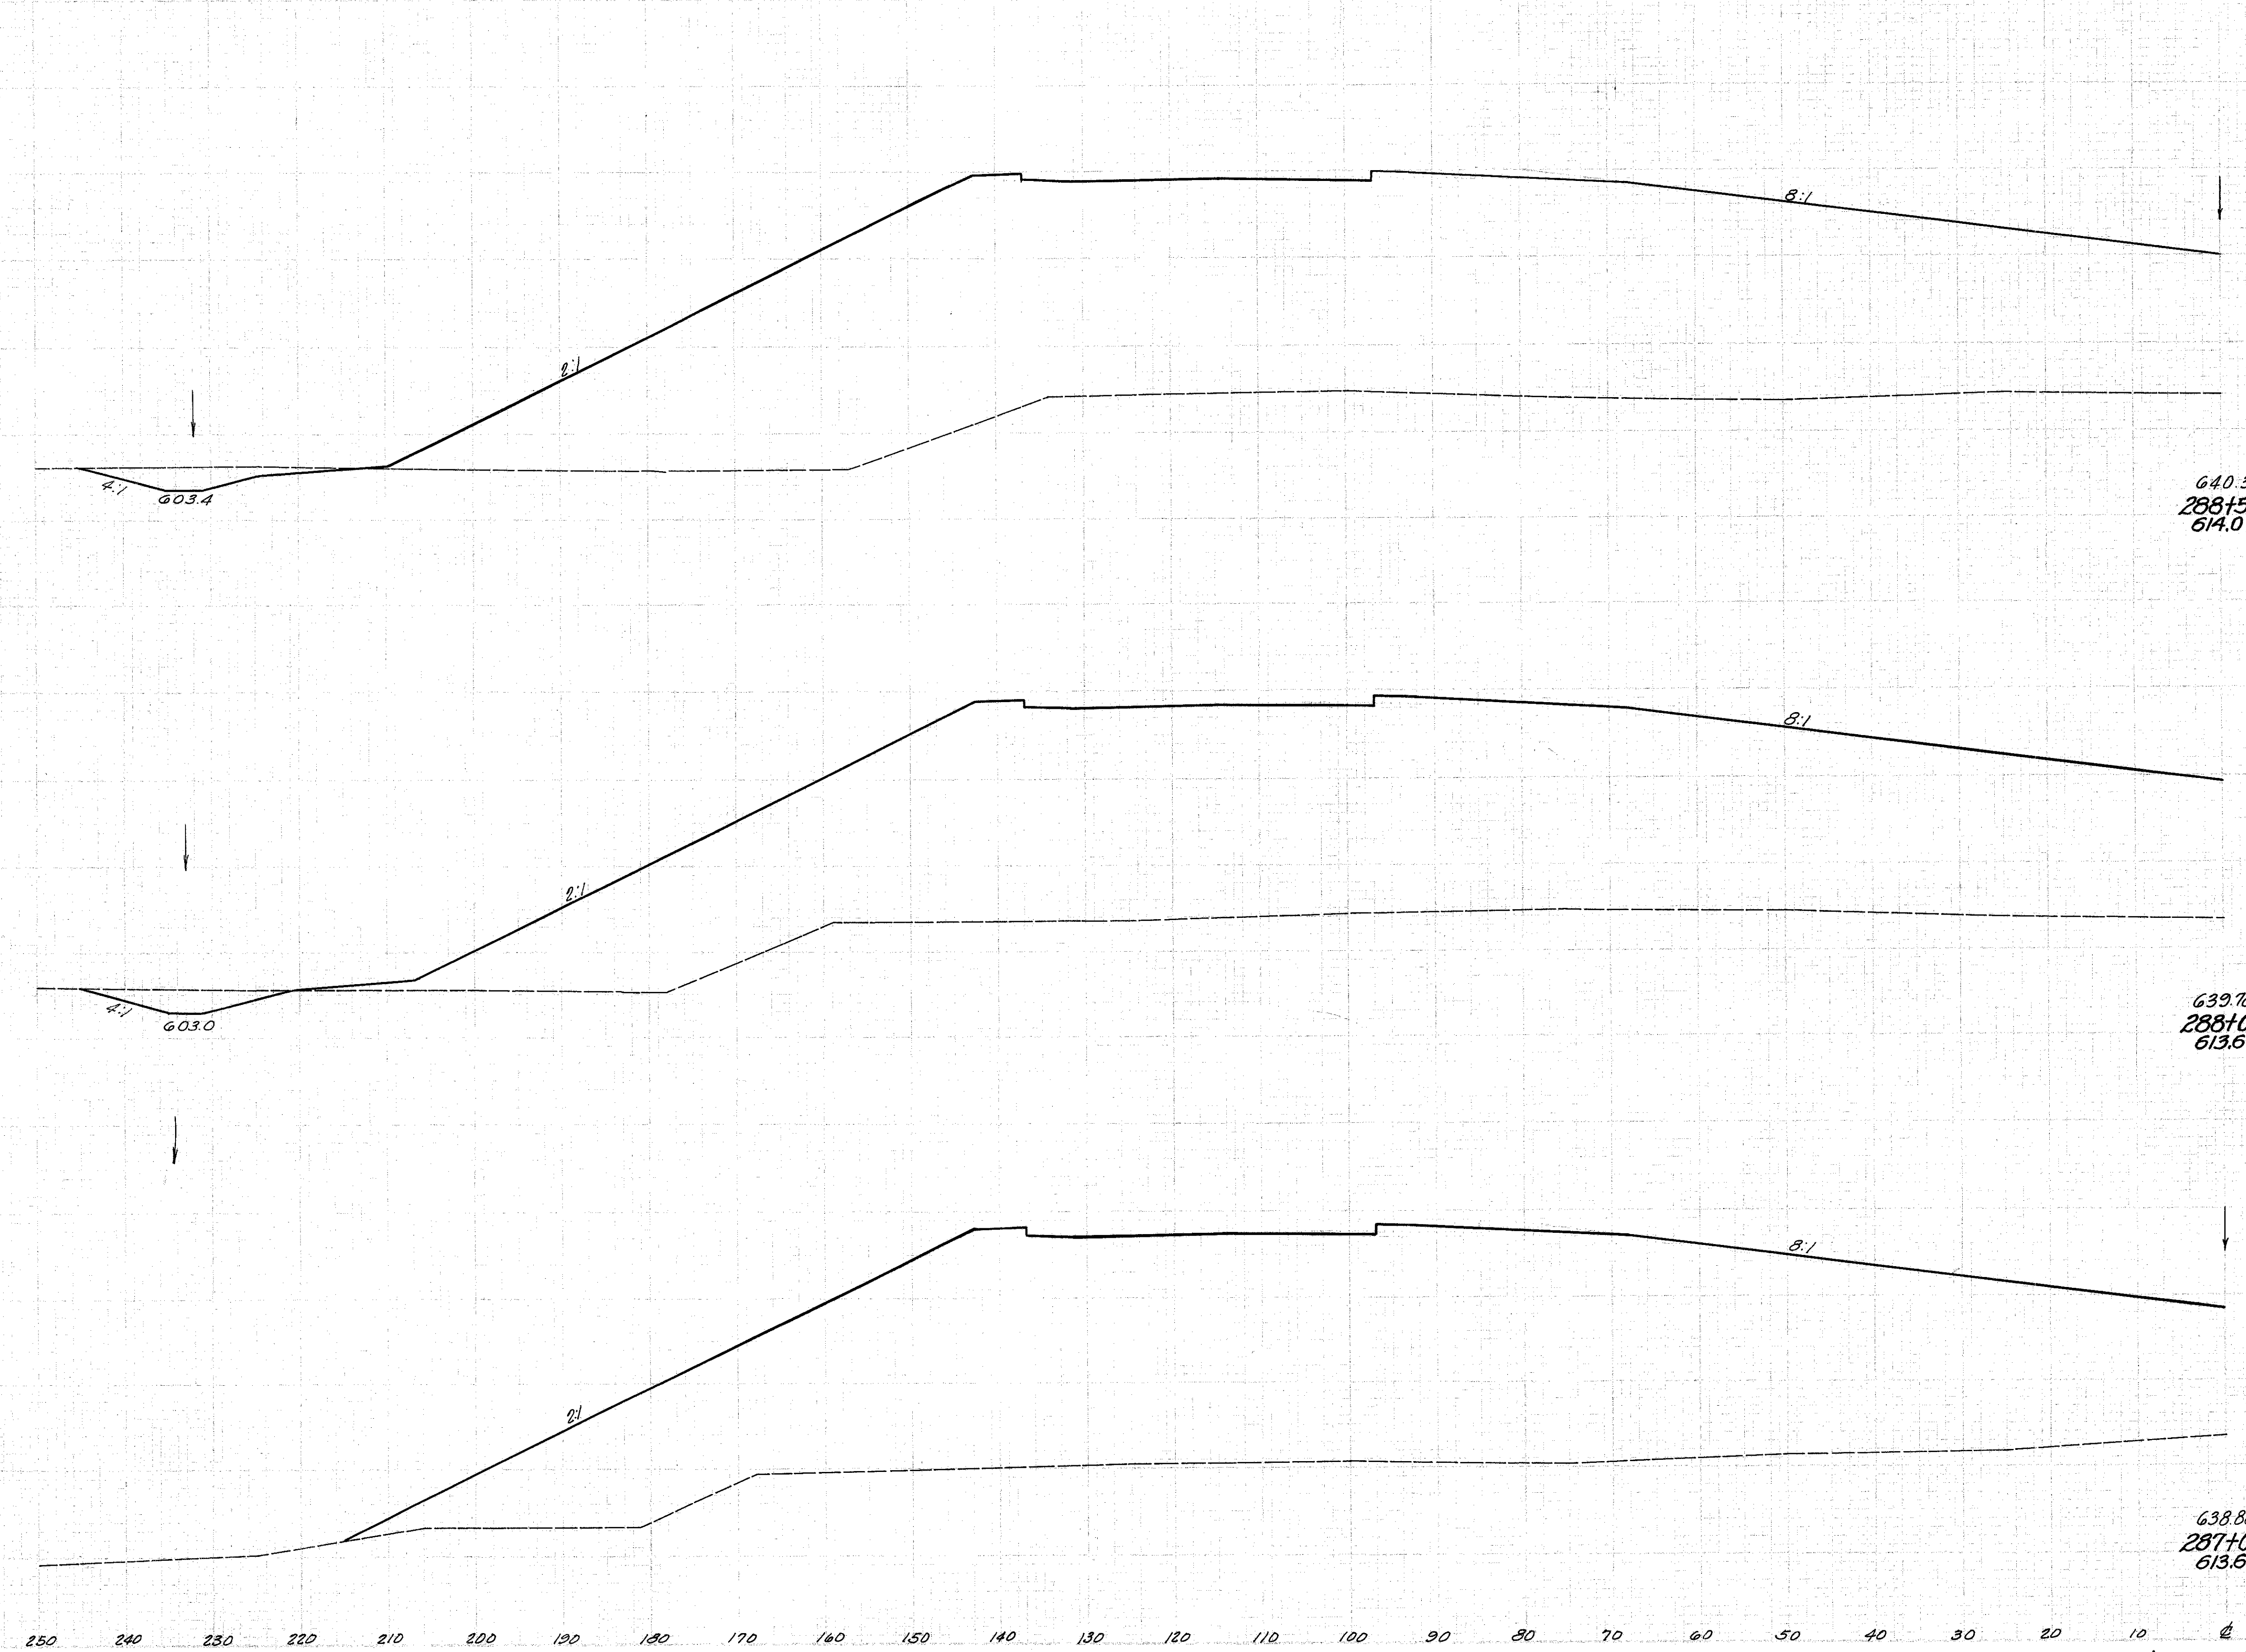

End Area		Volume	
Cut	Fill	Cut	Fill
49	4417		
		85	8534
37	4117		
		68	15,923
0	4514		
		0	15880

640.38  
288+54  
614.0

639.78  
288+00  
613.6

638.88  
287+00  
613.6