


V-1

LAK-90-4.98-7.93 ±

DATE	STATE	PROJECT	104
7	OHIO	I-1103(20)	393

LAKE COUNTY
LAK-I-4.02

Seeding	End Width	Sq. Yd.
	250	
	1497	
	249	
	2730	
	244	
	2745	

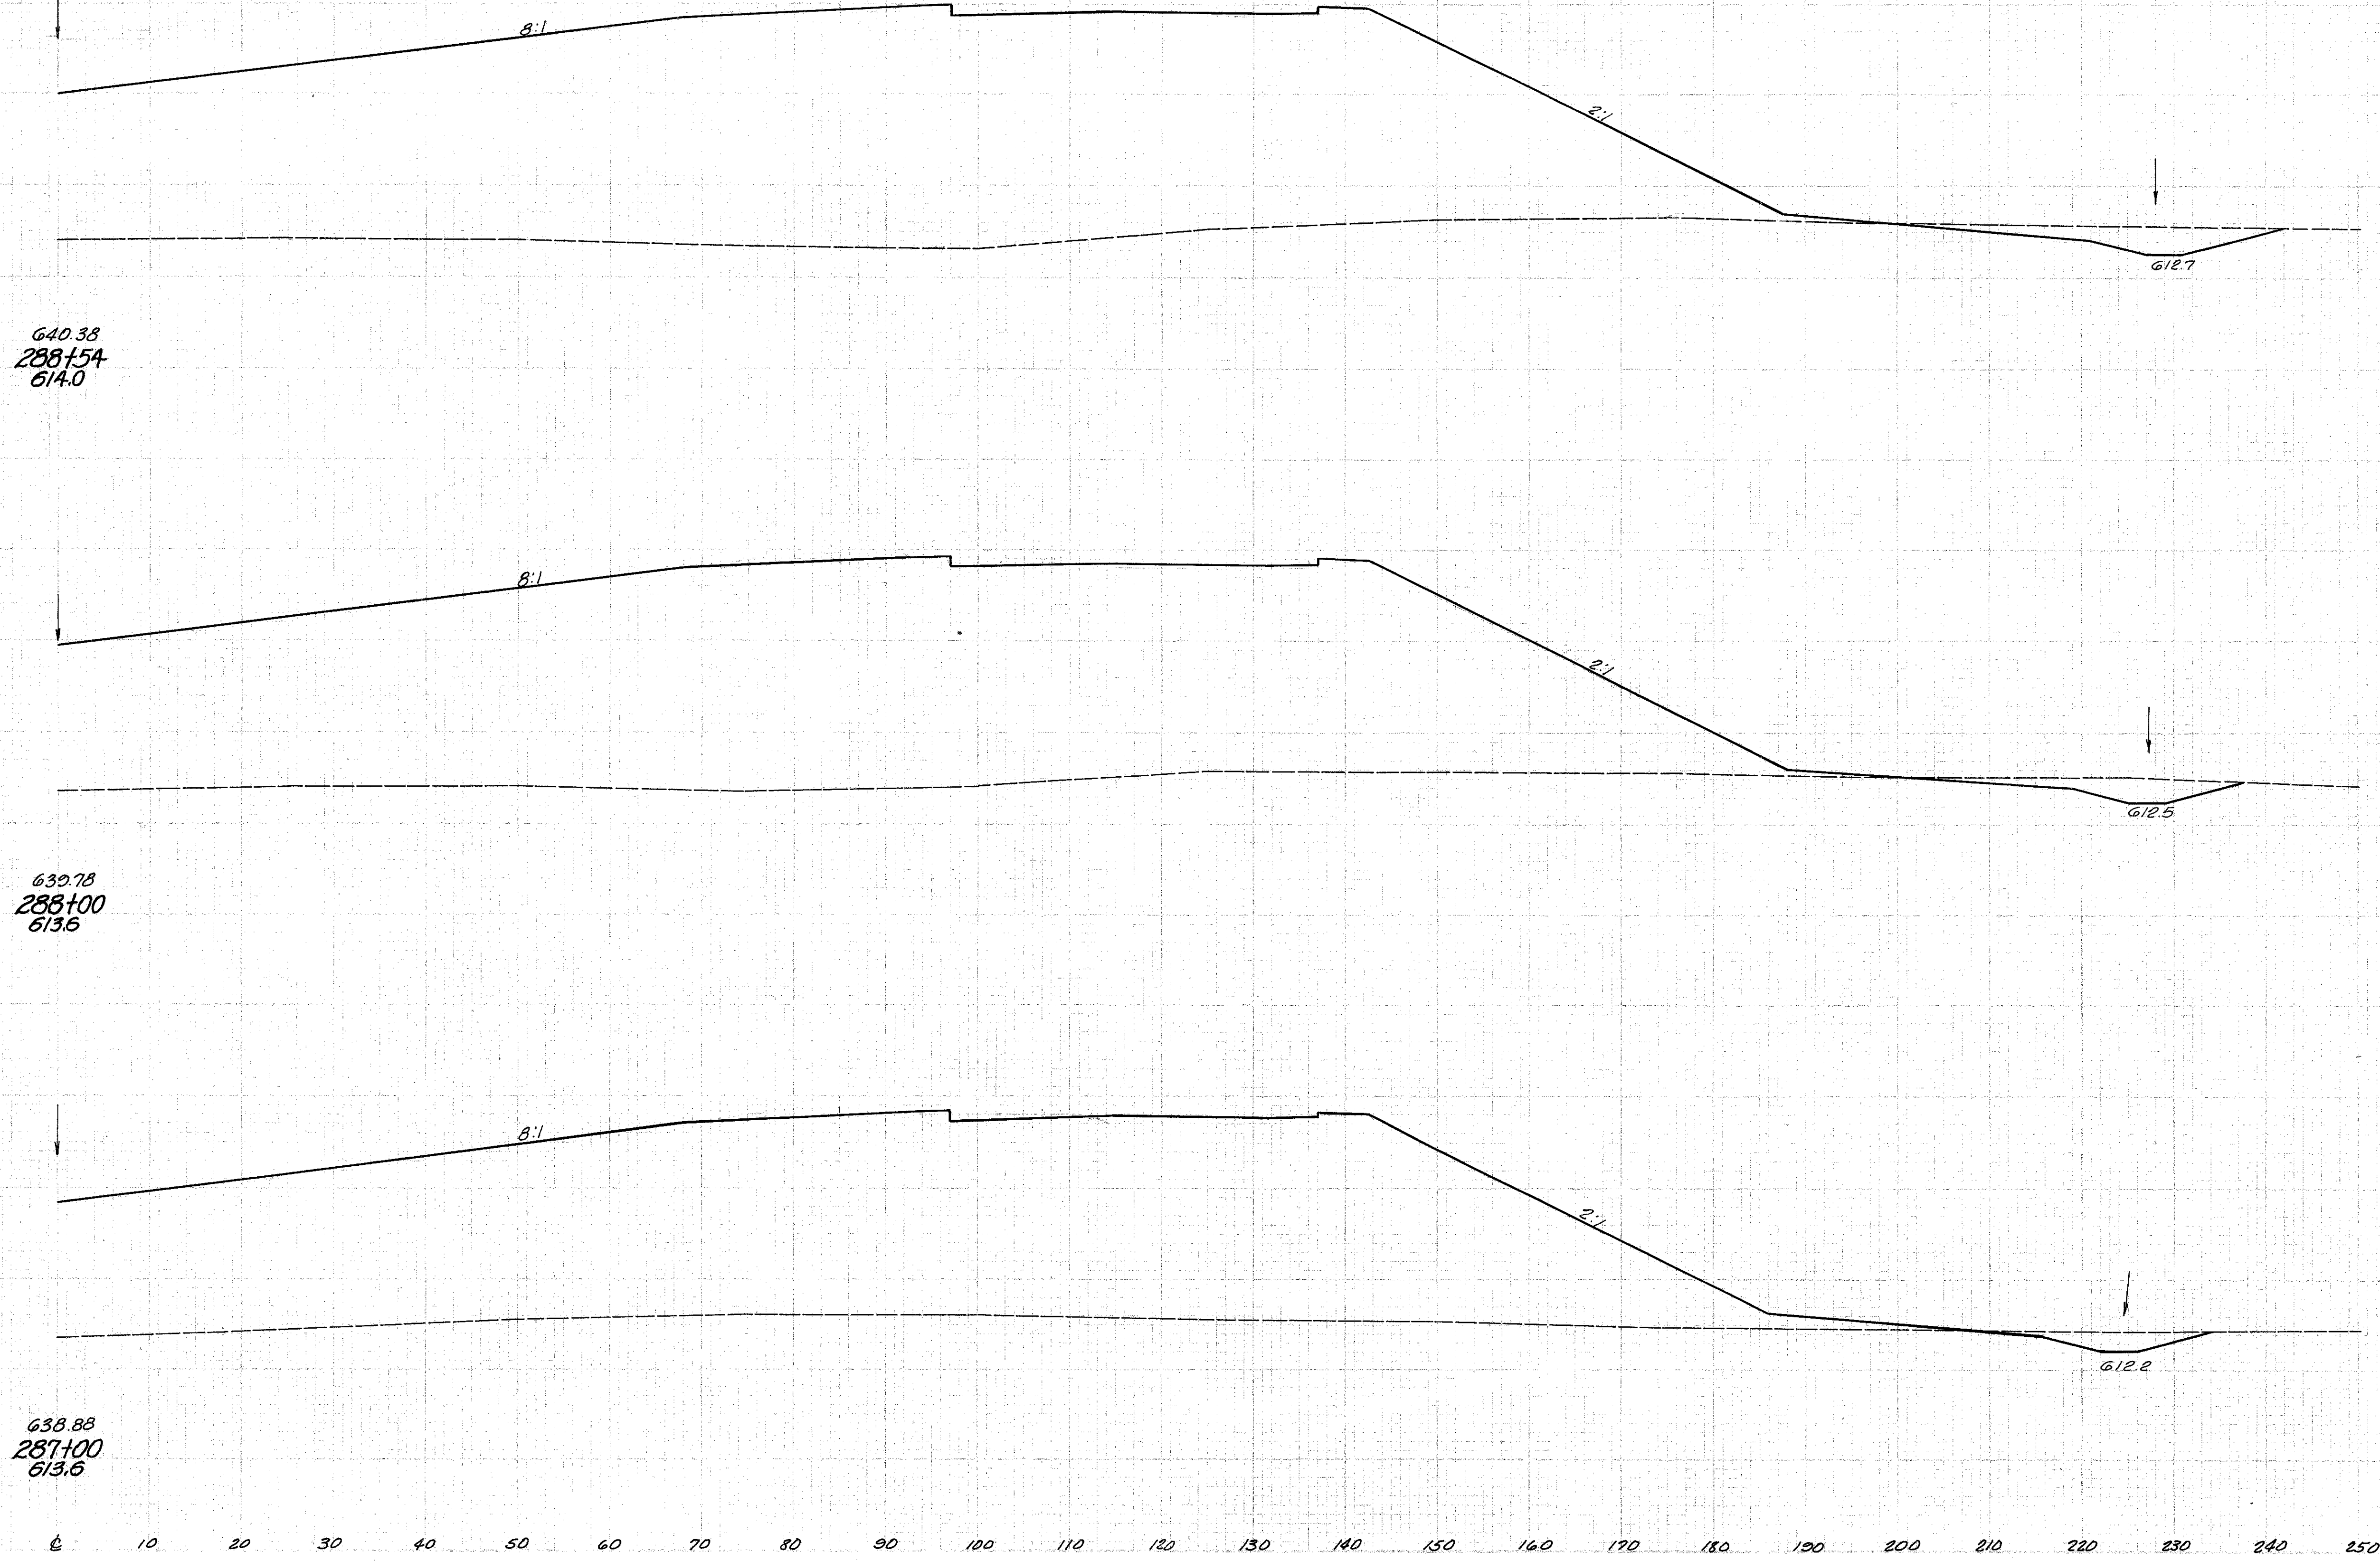

End Area		Volume	
Cut	Fill	Cut	Fill
59	3682		
		107	1208
48	3526		
		144	12560
30	3261		
		100	12022

Sta. 287+00 to Sta. 287+54 Rt. 2