


Seeding
 End Sp. Ht. Ht. Ht.

251
 272
 259
 2650
 238
 1209

LAKE COUNTY
 LAK -1- 4.02

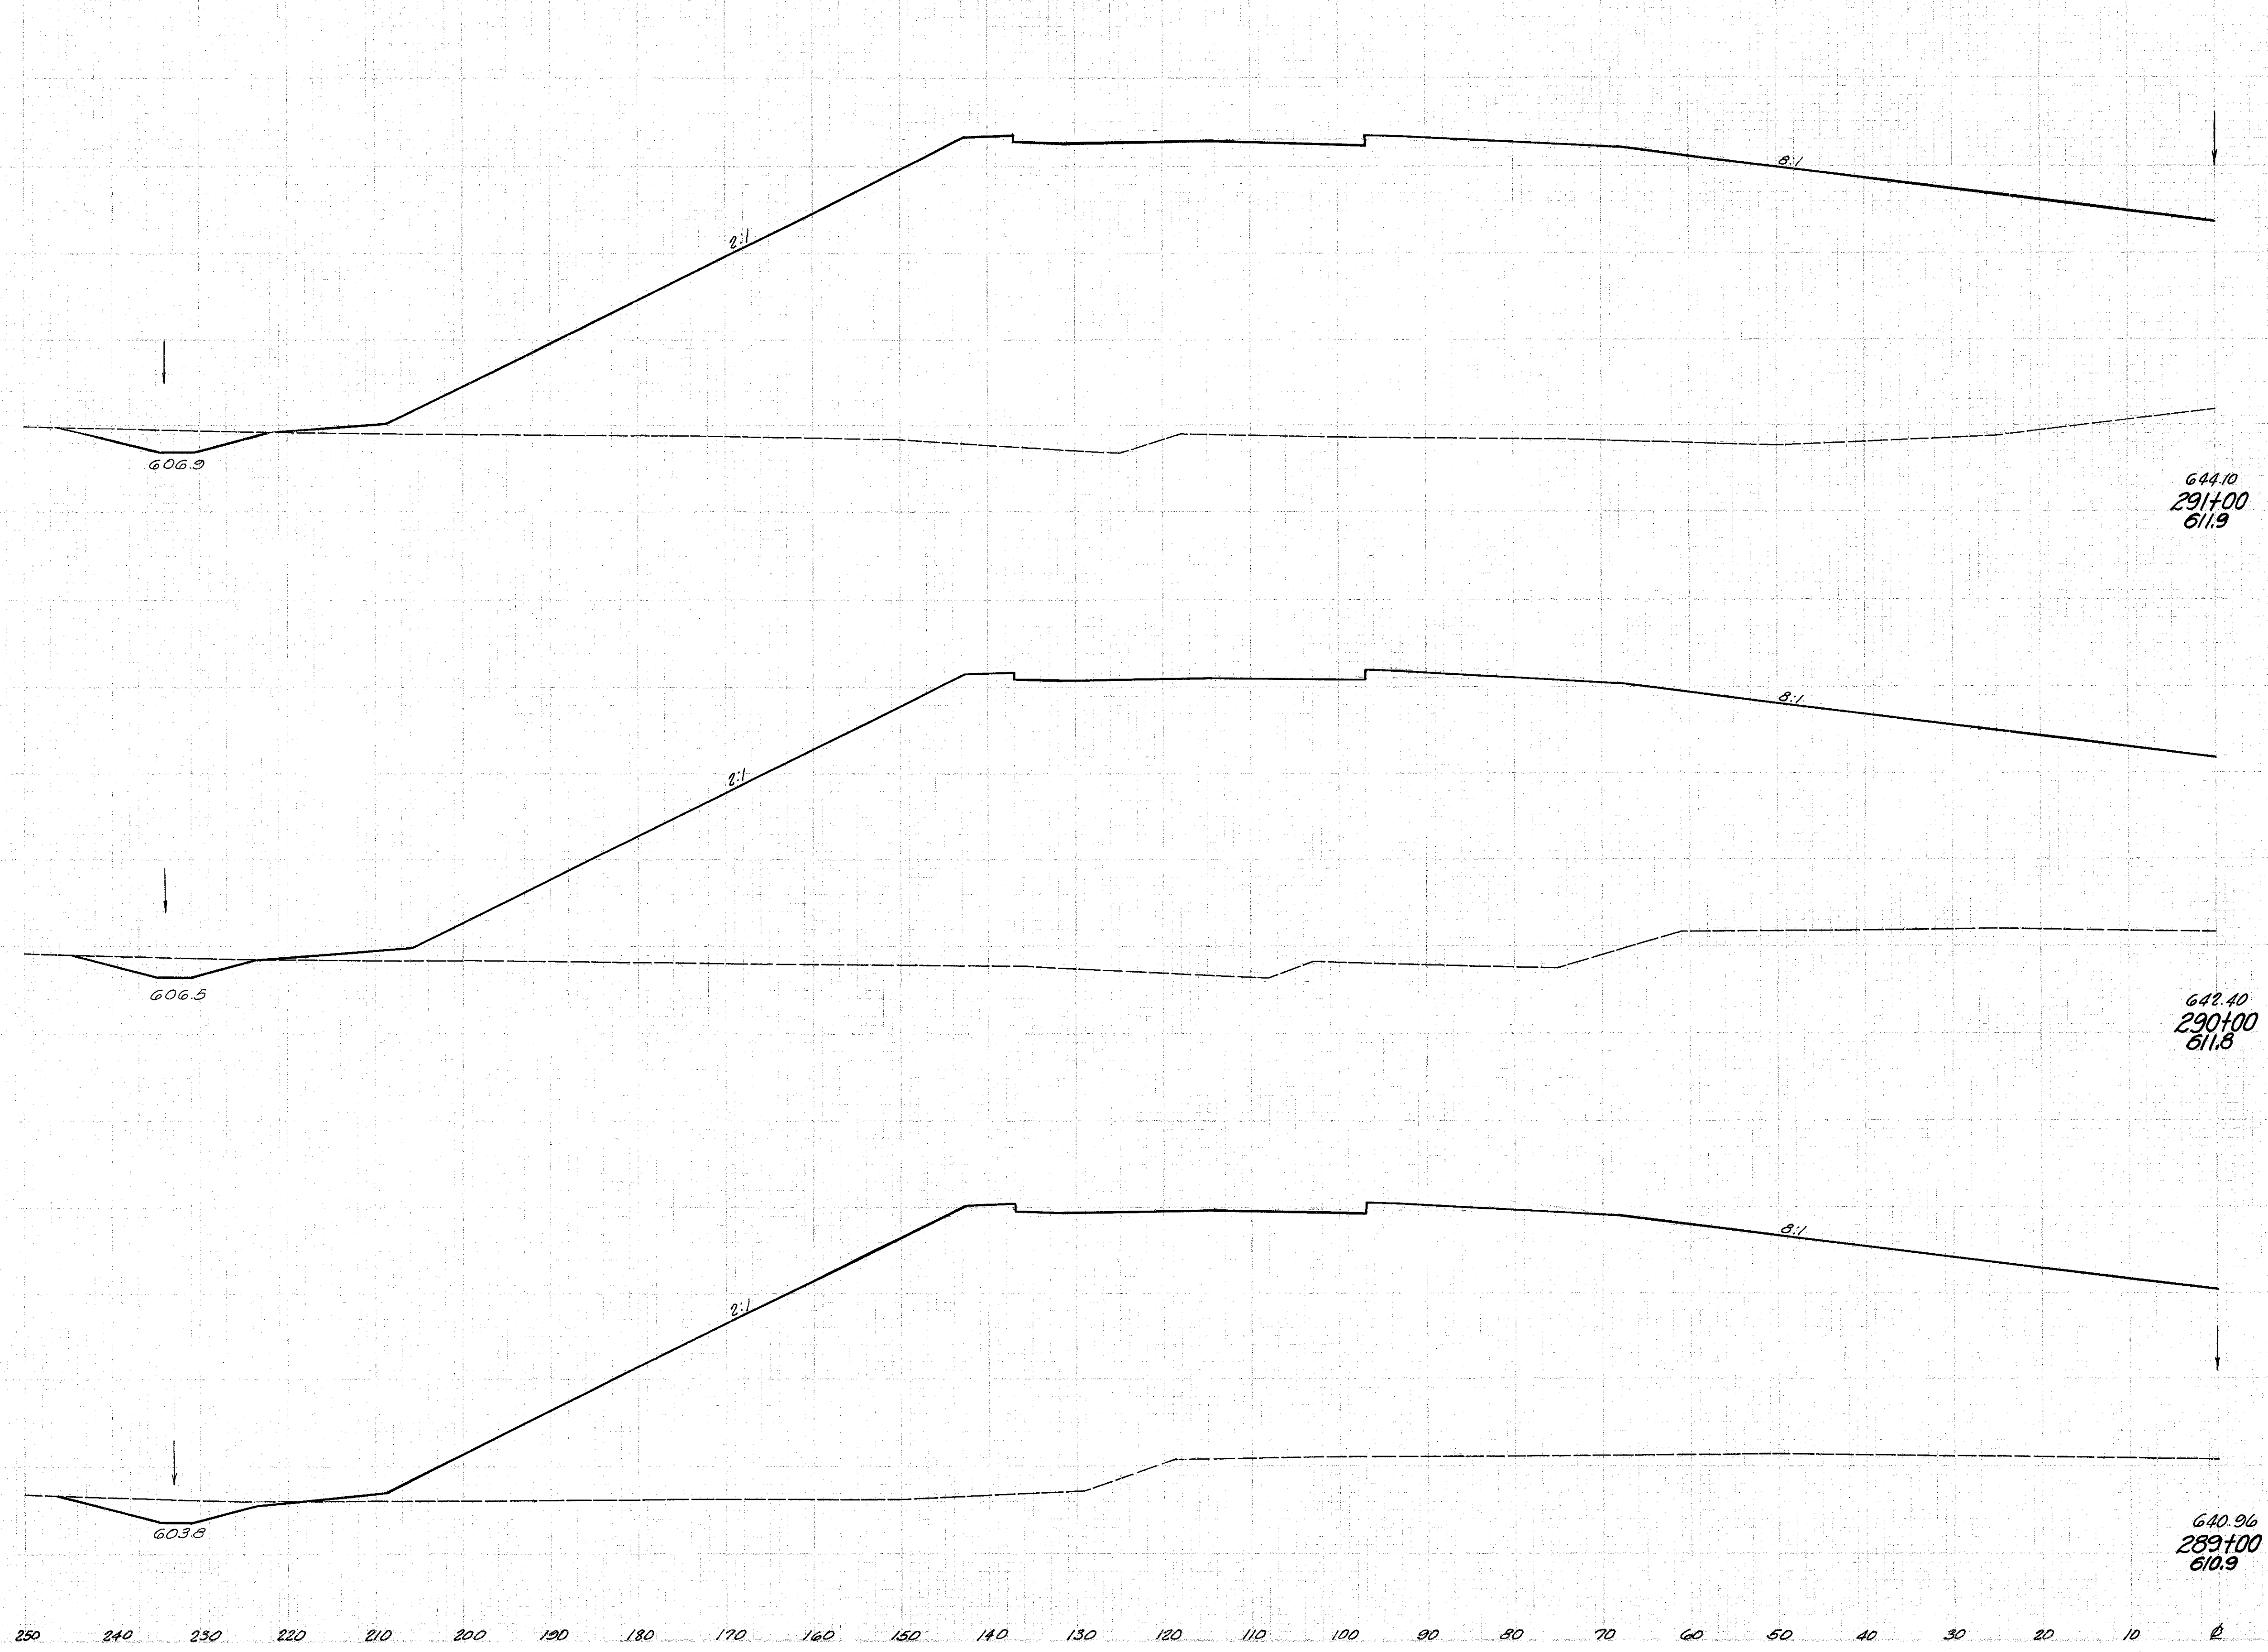

End Area		Volume	
Cut	Fill	Cut	Fill
39	5842	131	20828
32	5405	139	19369
43	5054	78	8068

Sta. 289+00 to Sta. 291+00 Lt. E.