


Seeding
End
Width Sq. Yd.

DATE: 01-30
PROJECT: I-1103(20)

106
333

LAKE COUNTY
LAK-1-4.02

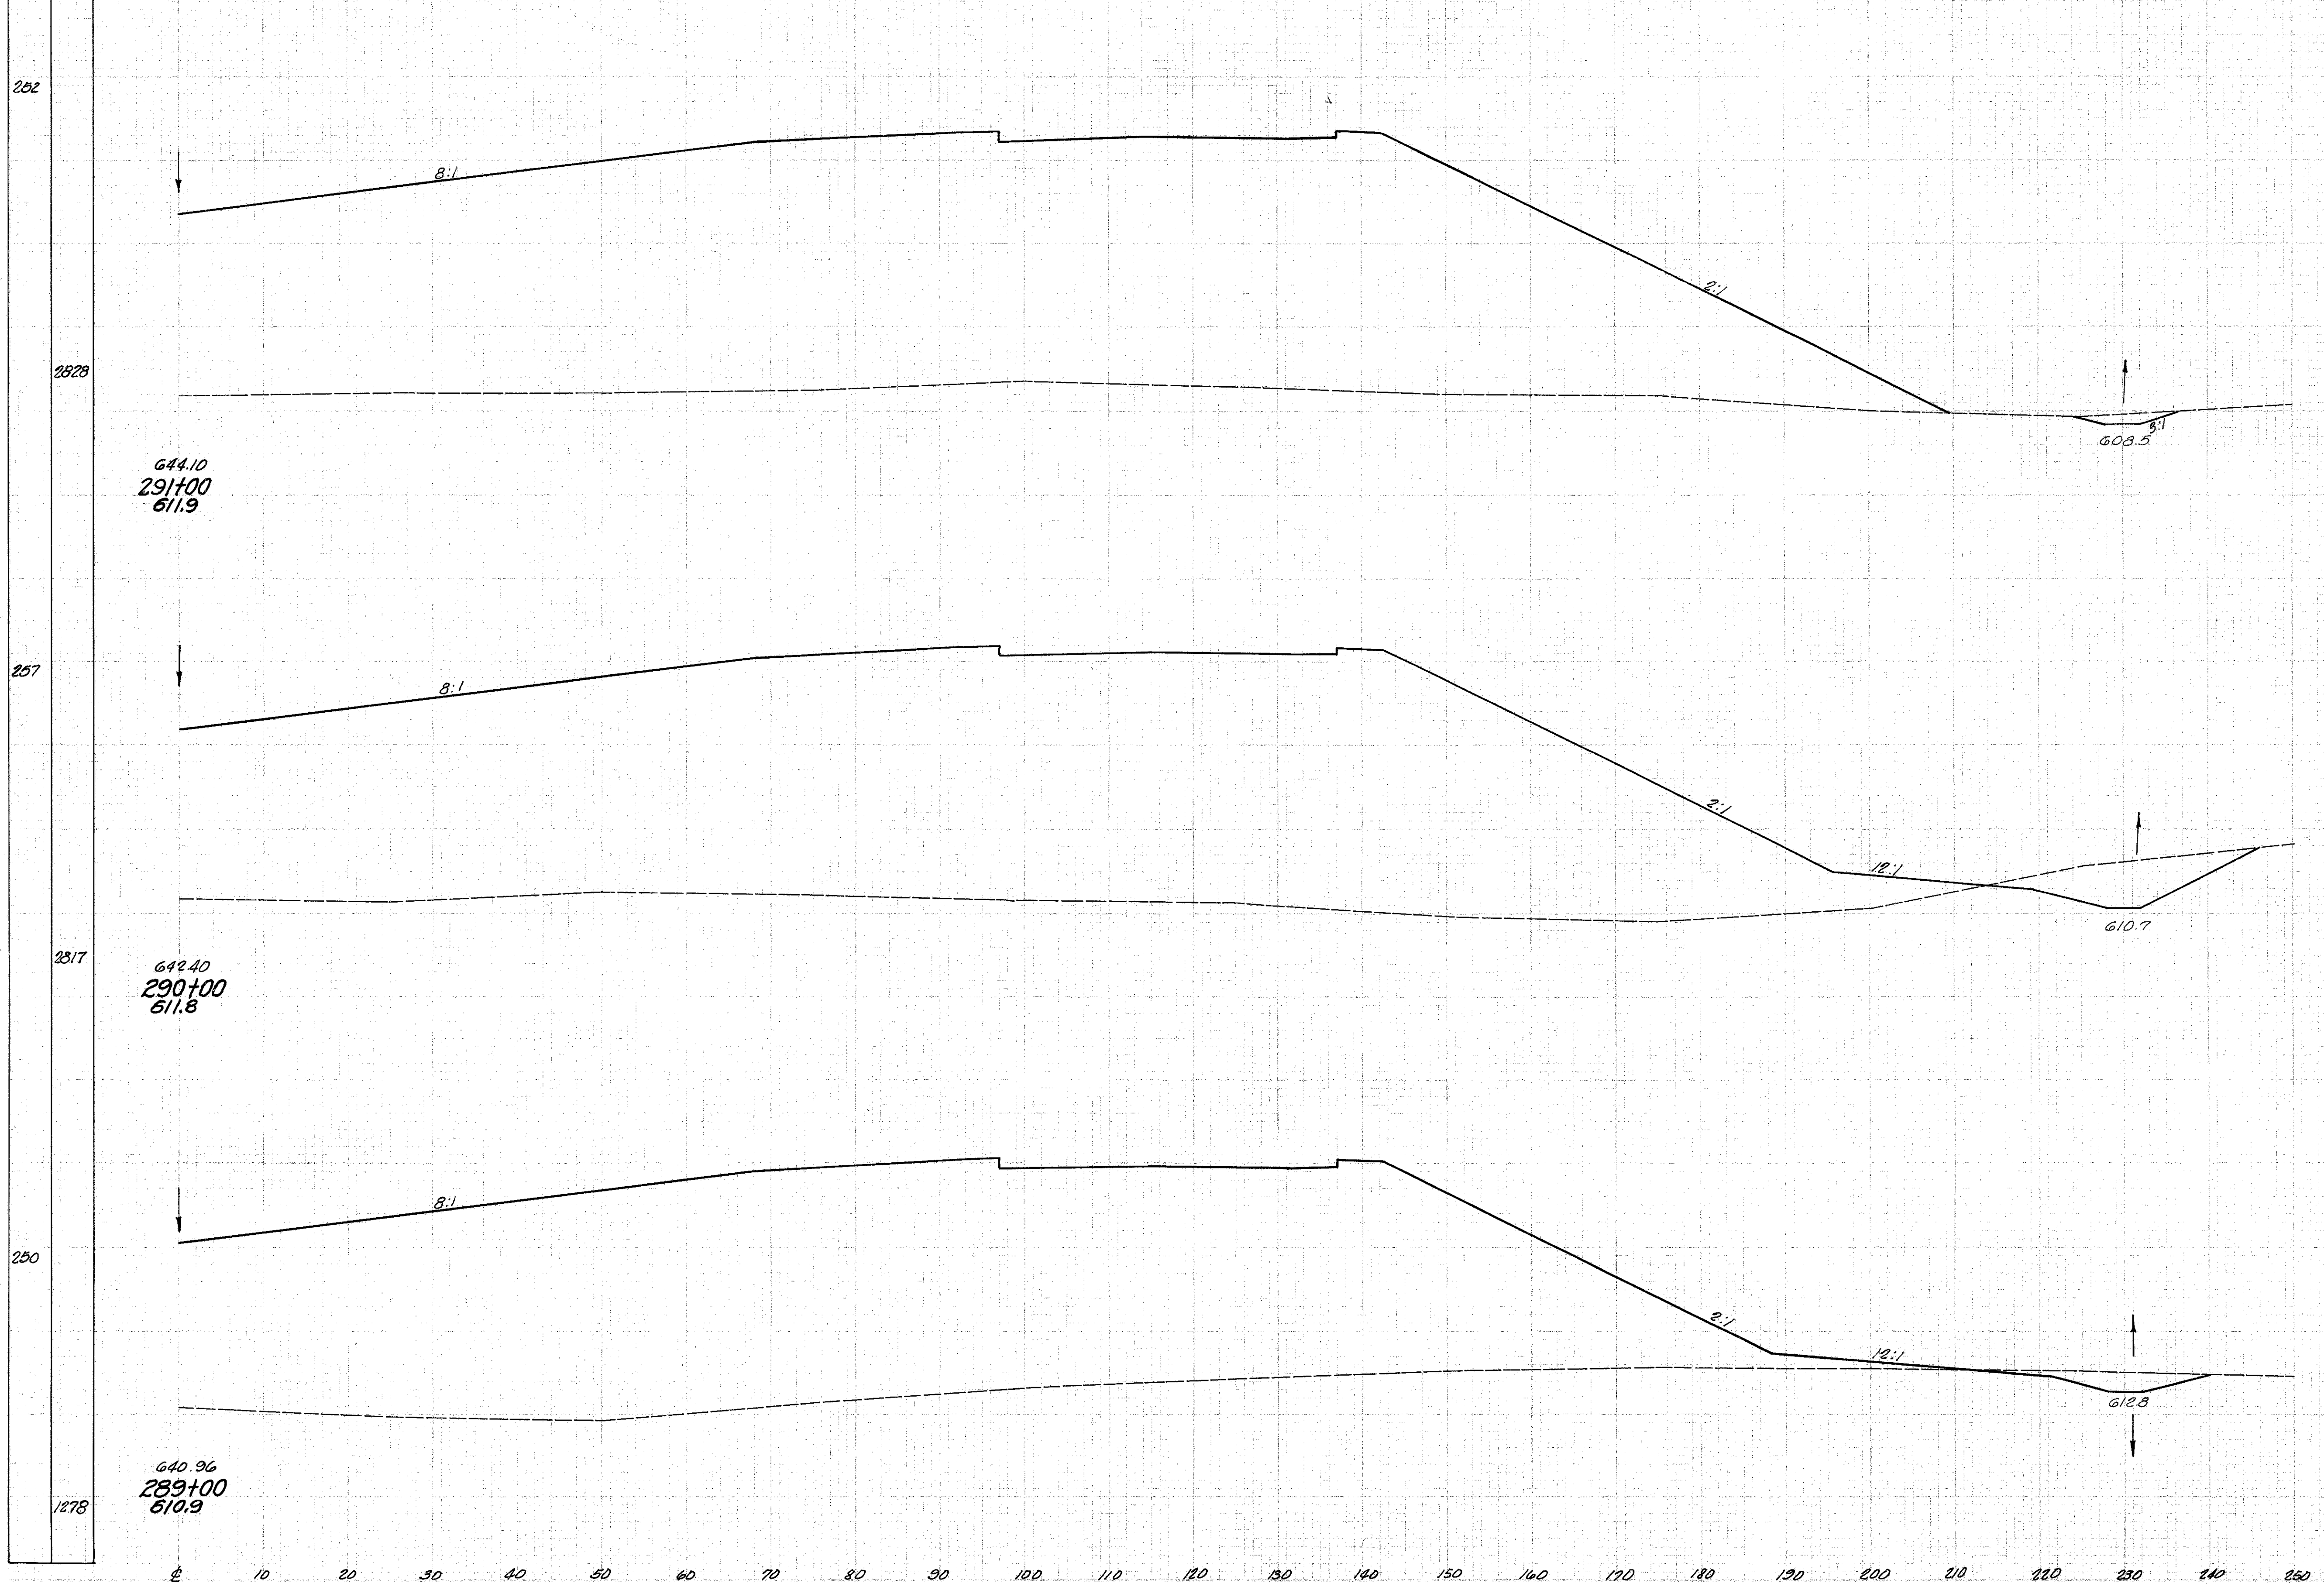

644.10
291+00
611.9

642.40
290+00
611.8

640.96
289+00
610.9

End Area		Volume	
Cut	Fill	Cut	Fill
12		4854	
		207	17828
100		4773	
		241	16560
30		4174	
		76	6602

Sta. 289+00 to Sta. 291+00 Rt. 2