


BEGIN BRIDGE STA. 293+65.57

LAKE COUNTY  
LAK-1-4.02

| Seeding   |         |
|-----------|---------|
| End Width | Sq. Yd. |
| 236       |         |
| 2656      |         |
| 242       |         |
| 1647      |         |
| 236       |         |
| 1028      |         |

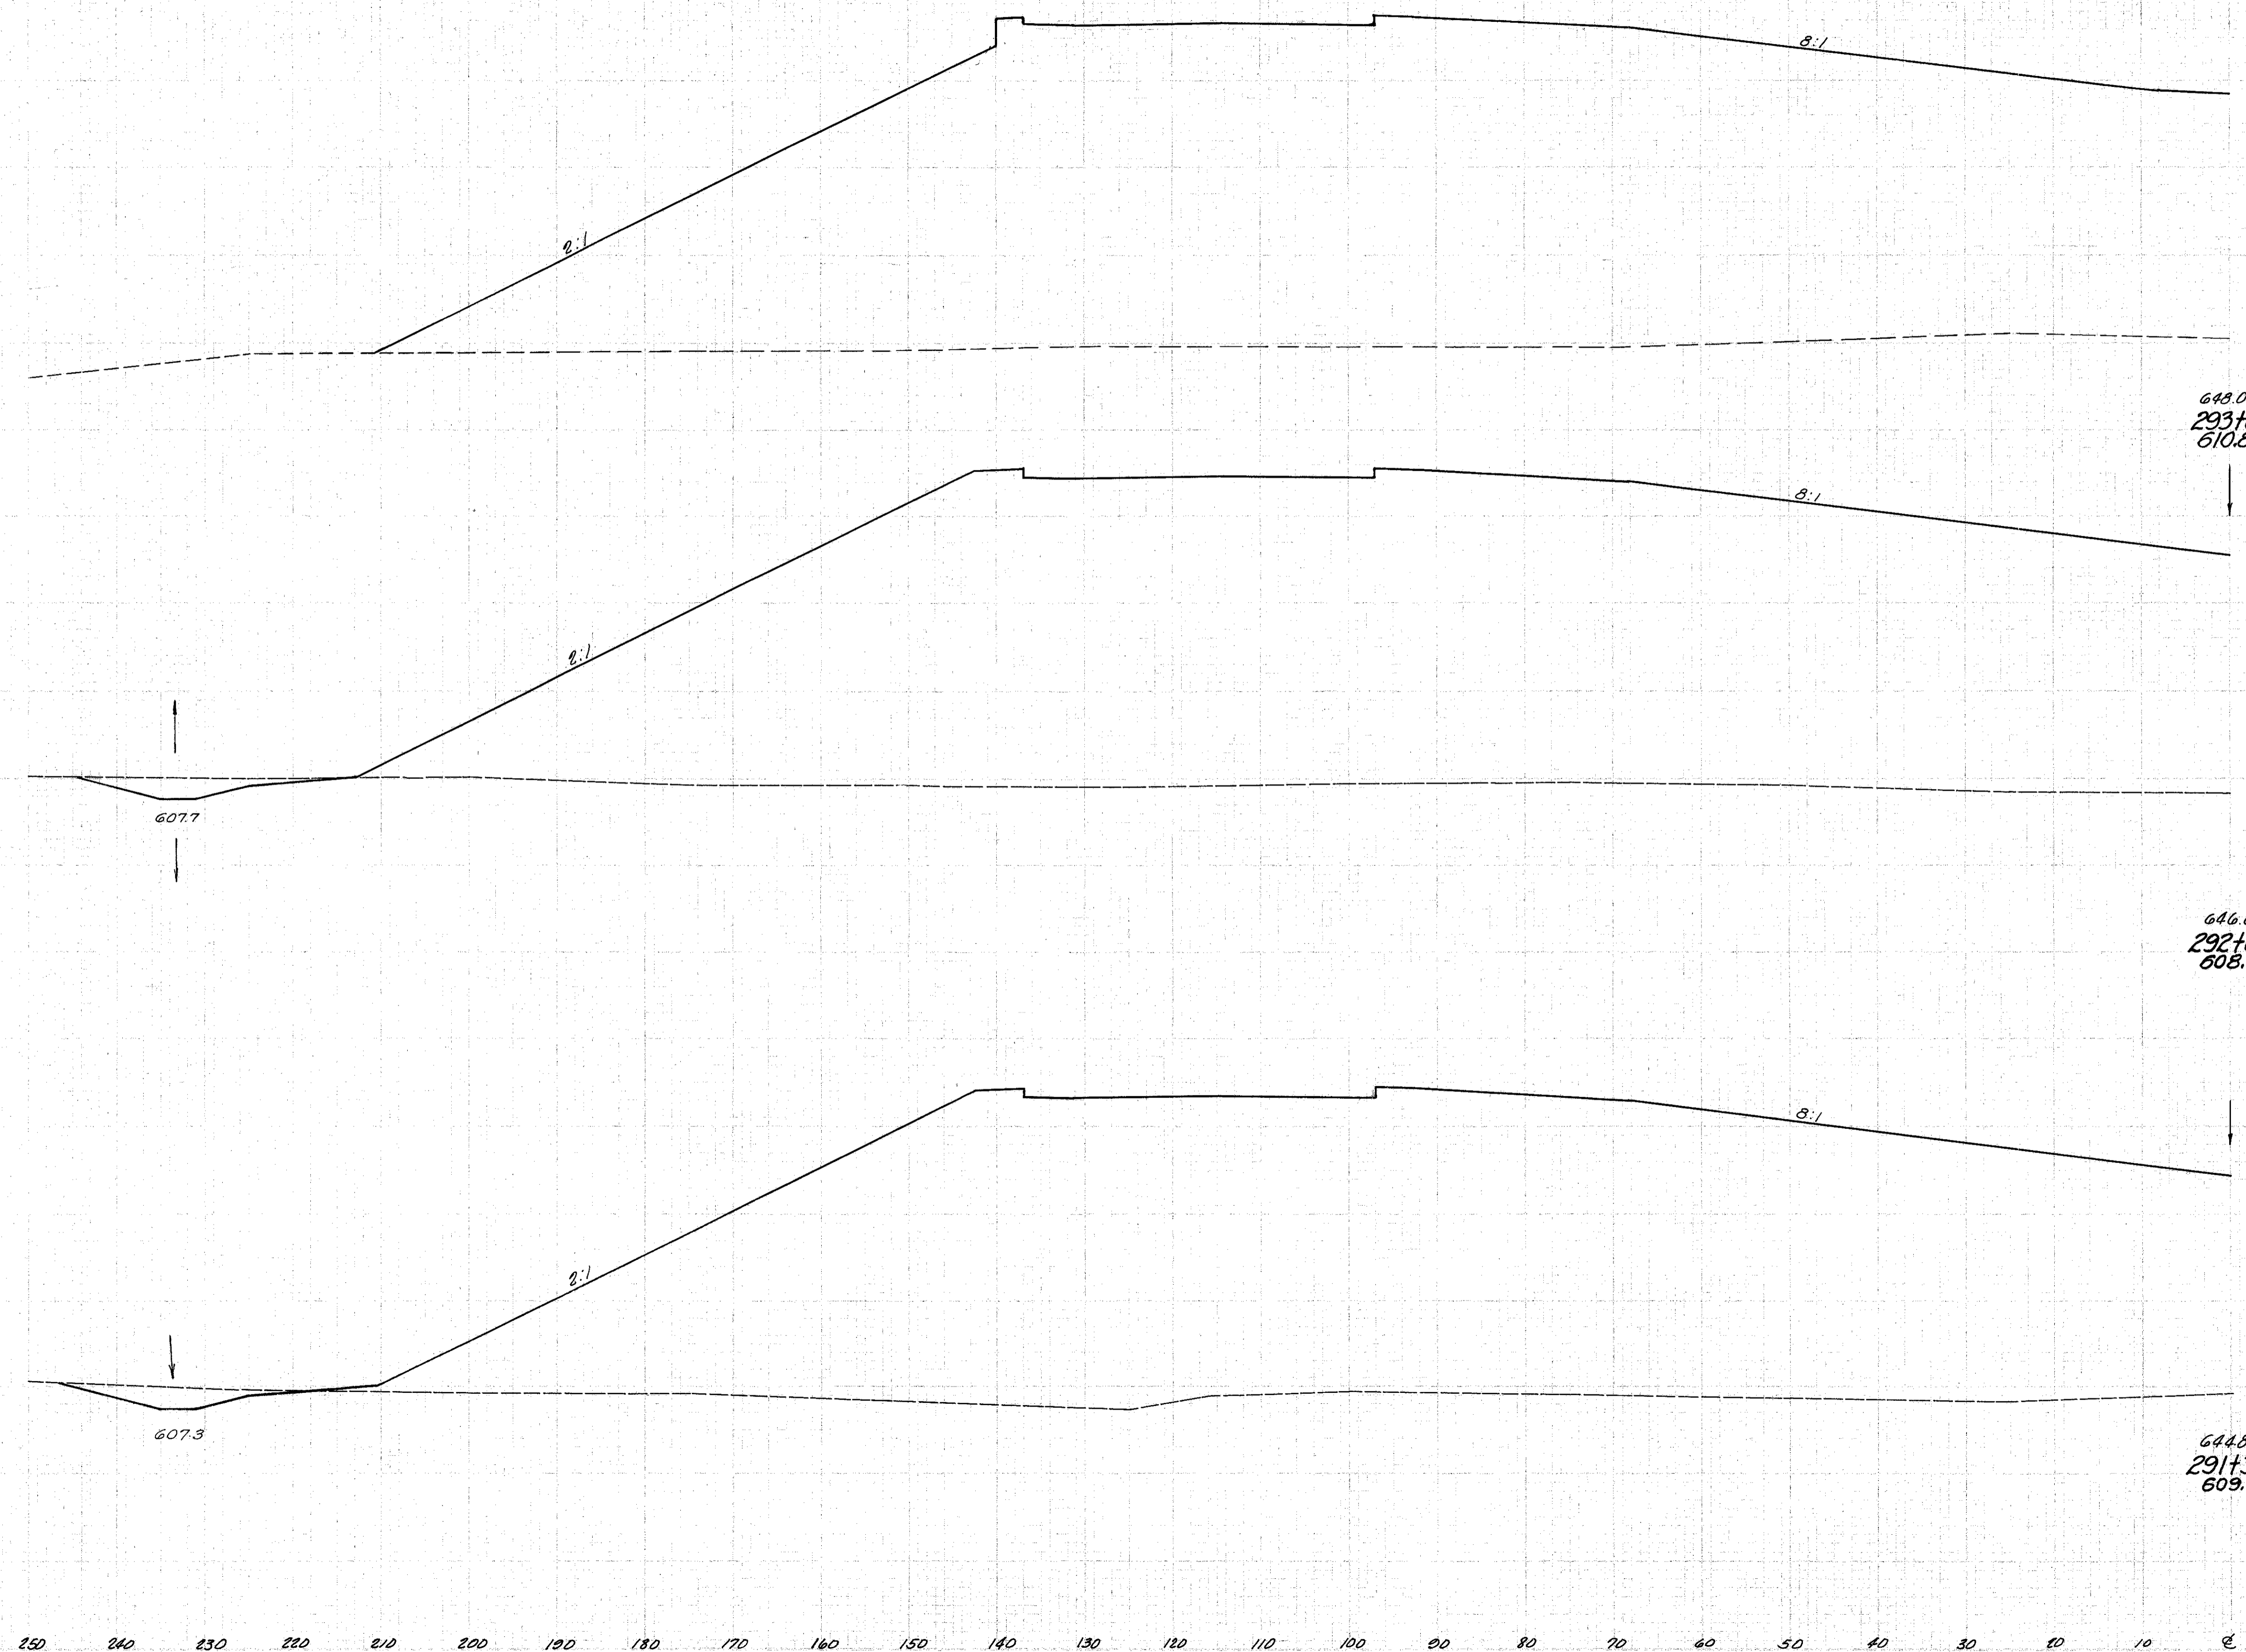

| End Area |      | Volume |       |
|----------|------|--------|-------|
| Cut      | Fill | Cut    | Fill  |
| 0        | 6158 |        |       |
|          |      | 72     | 22705 |
| 39       | 6150 |        |       |
|          |      | 92     | 13918 |
| 41       | 5972 |        |       |
|          |      | 56     | 8314  |

Sta. 291+38 to Sta. 293+00 Lt. &