


Seeding
End Width
Sq. Yd.
255
2785
248
1719
251
1062

BEGIN BRIDGE STA. 293 + 65.57

DATE	PROJECT	108
2	I-1103(20)	333

LAKE COUNTY
LAK-1-4.02

End Area		Volume	
Cut	Fill	Cut	Fill
54	6263		
		260	21558
86	5378		
		125	11350
23	5030		
		24	6255

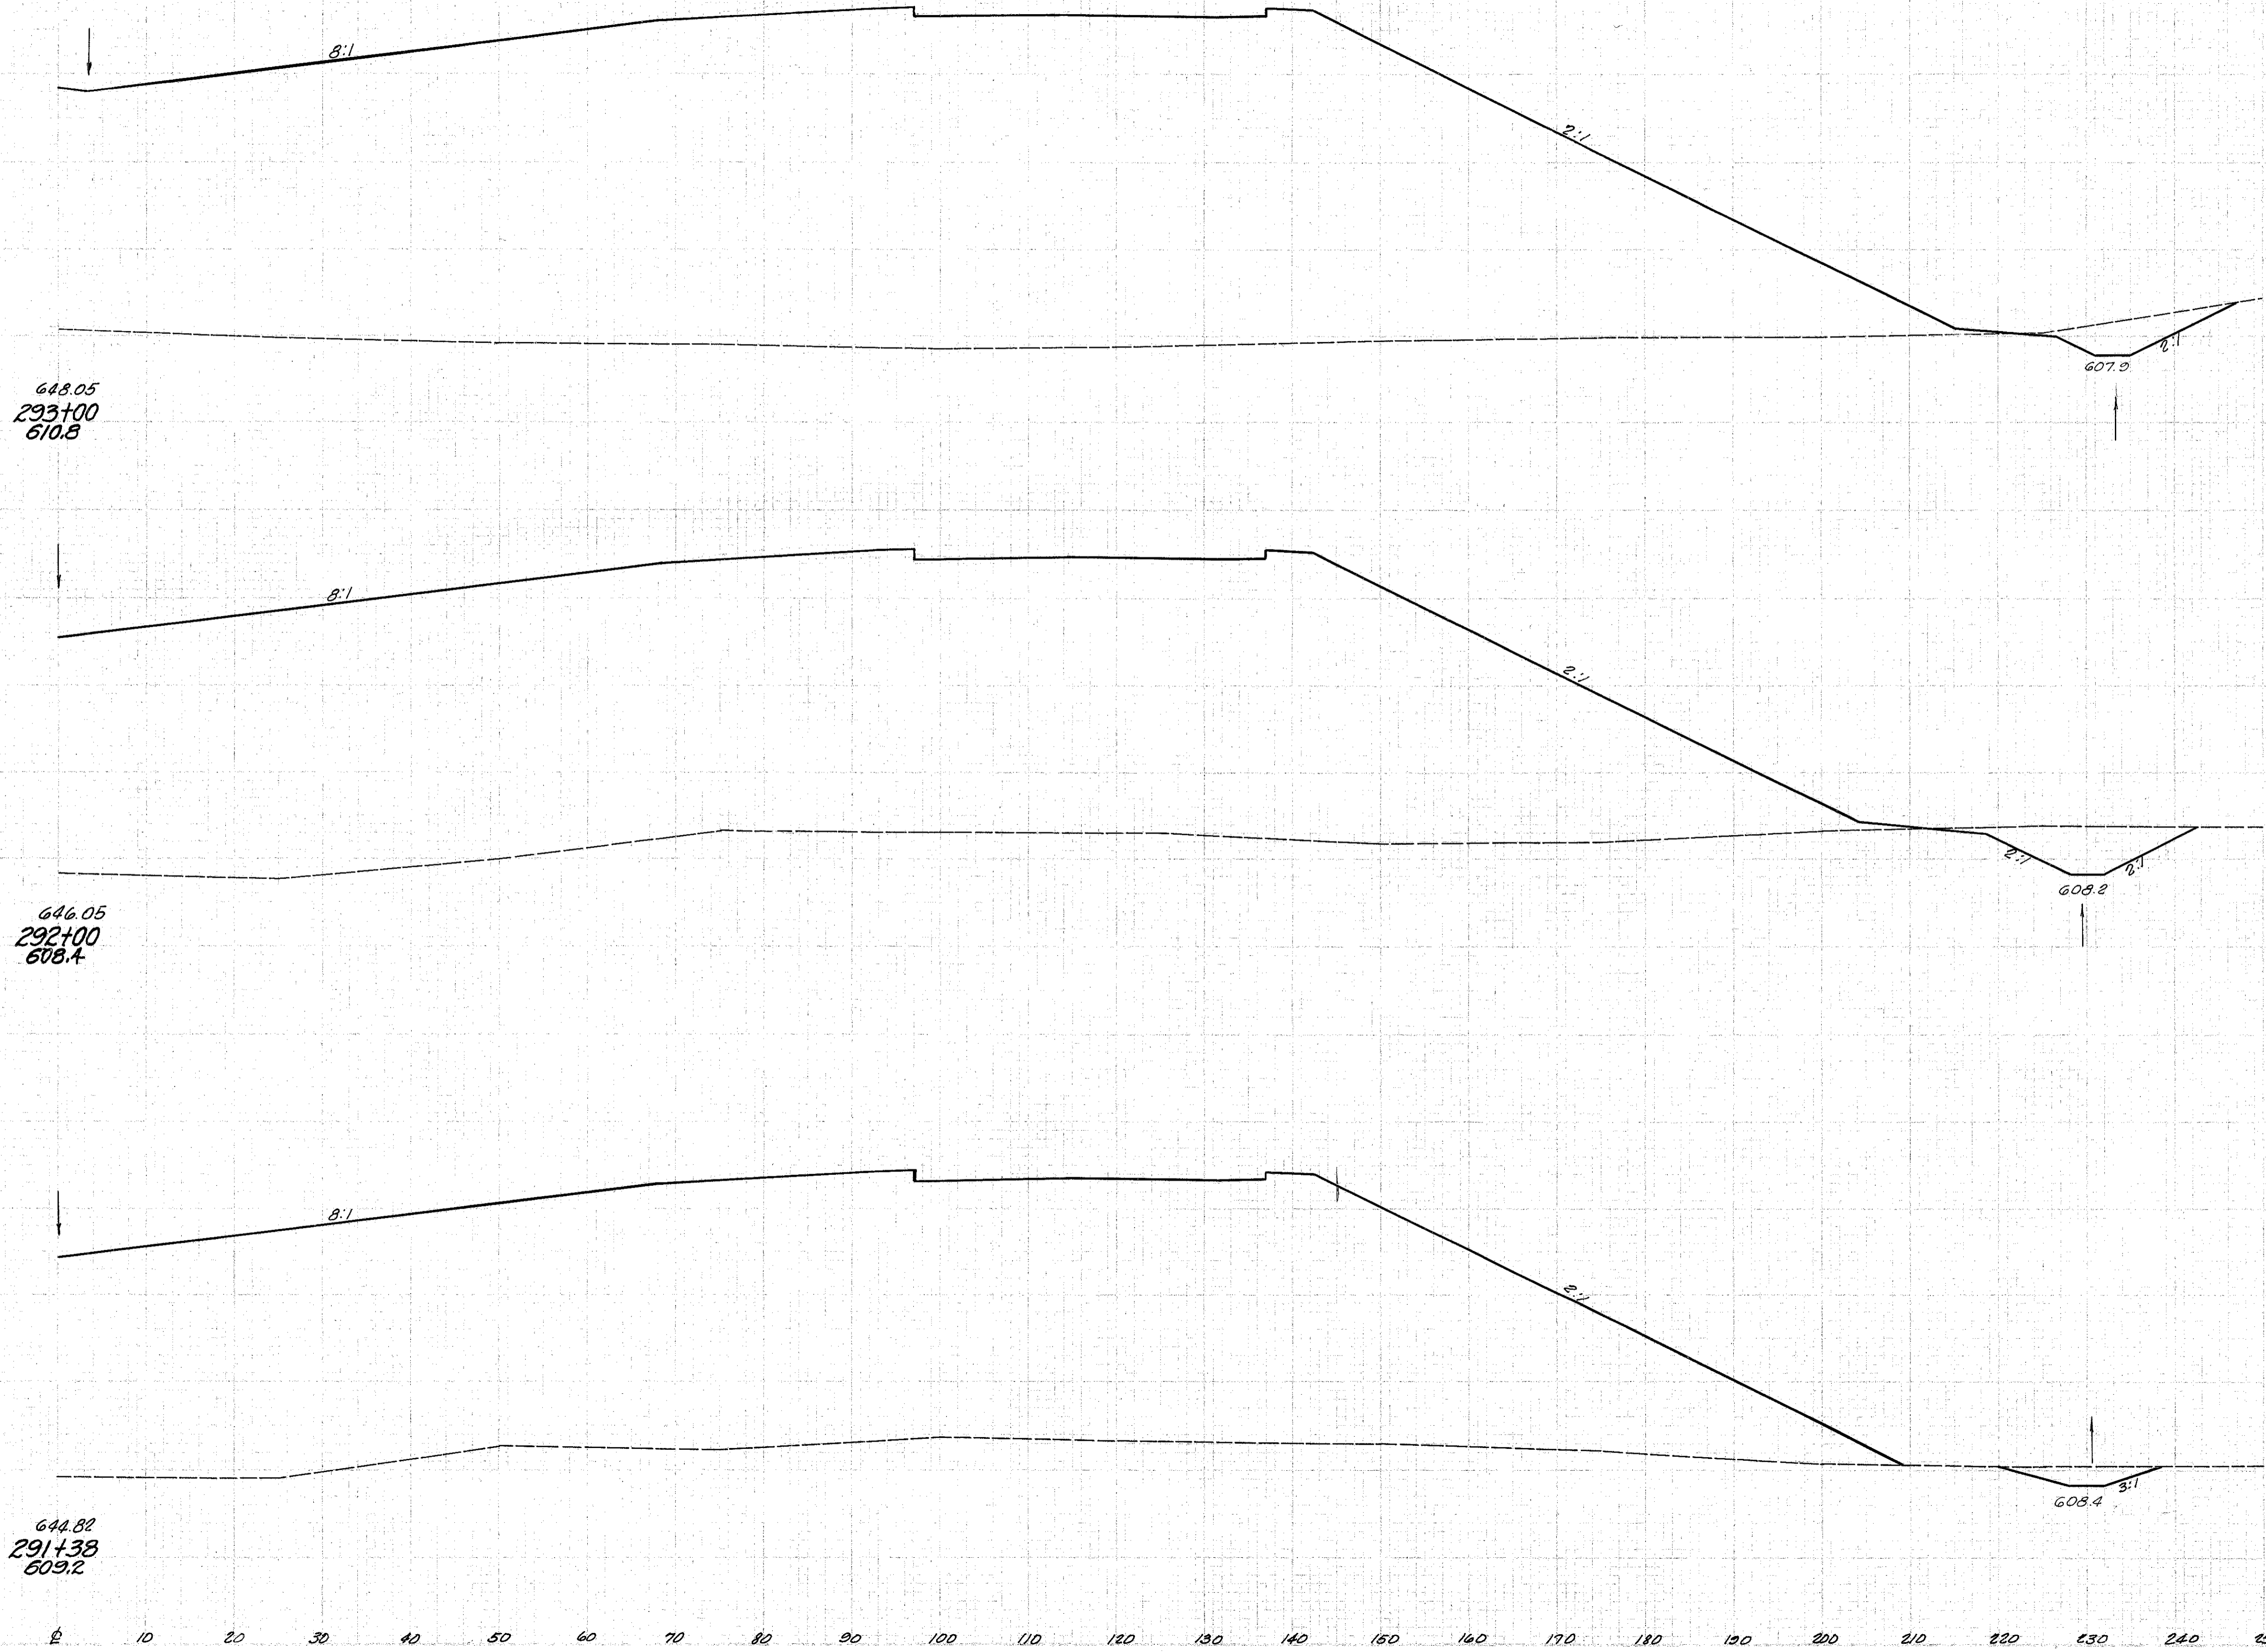

Sta. 291+38 to Sta. 293+00 Ft. E