


Seeding
End Width Sp. Yd.
47
632
128
2022

2	0.10	I-1103(20)	109 333
---	------	------------	------------

LAKE COUNTY
LAK-1- 4.02

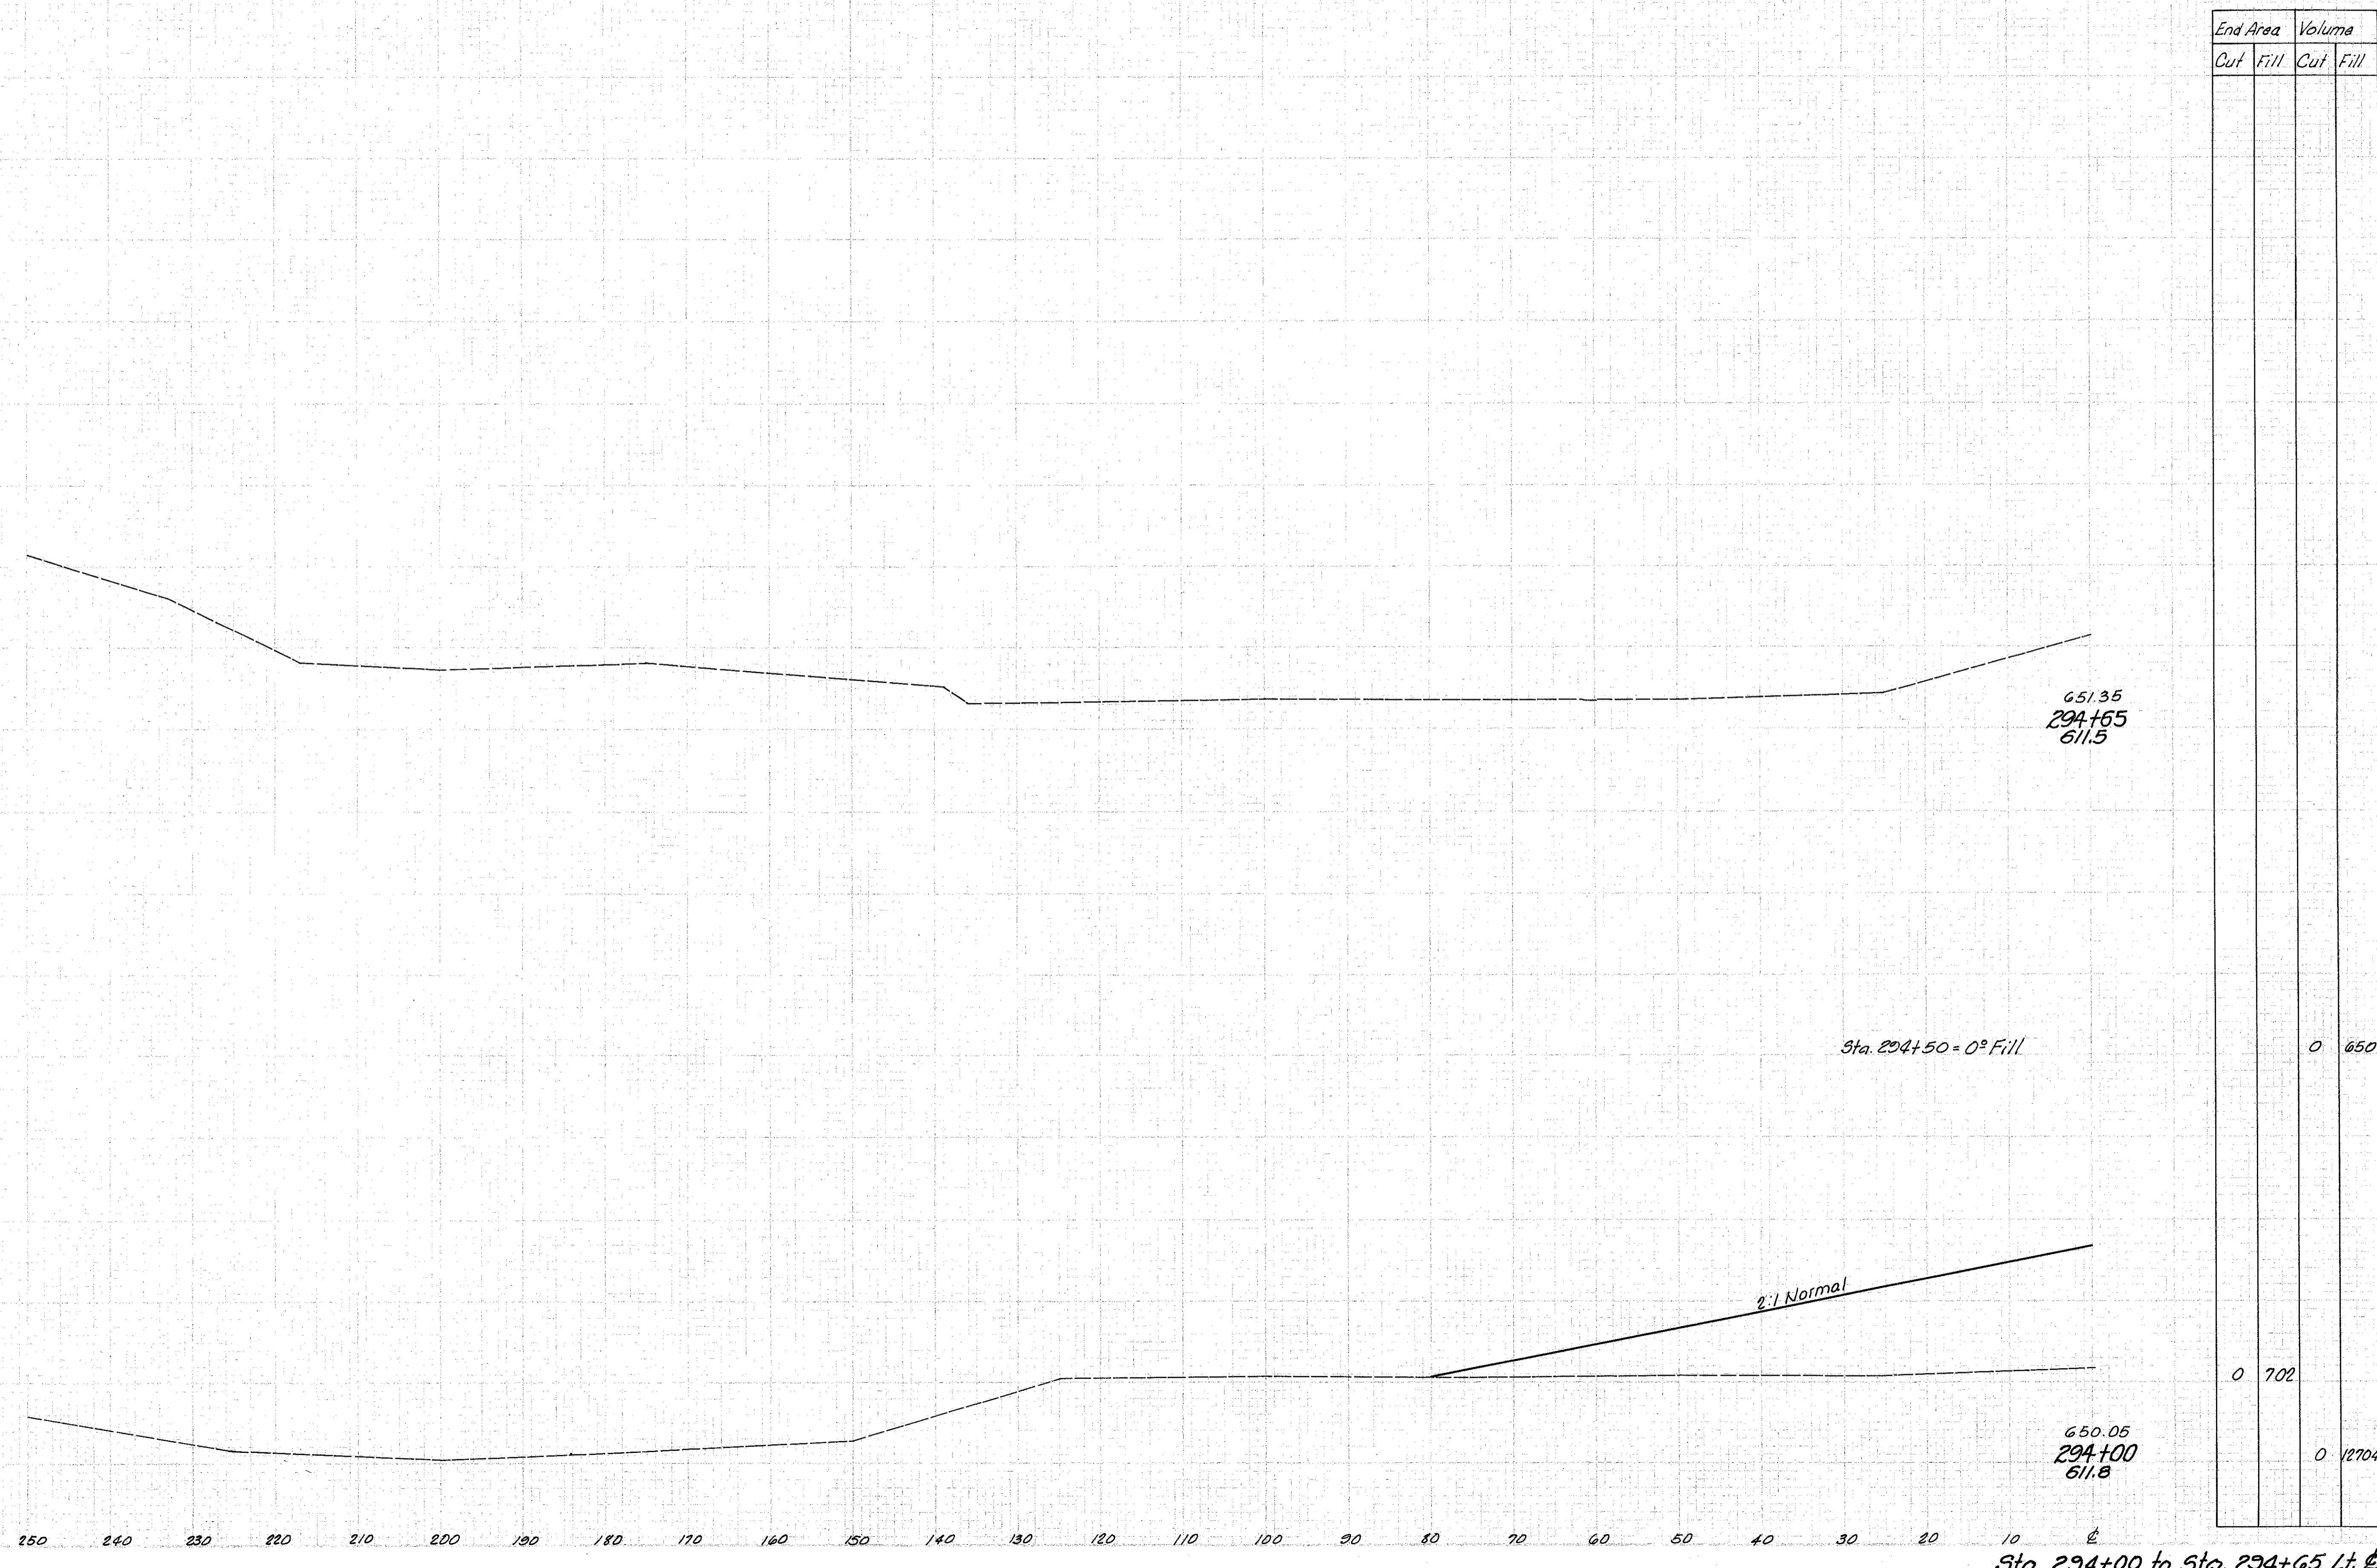

End Area		Volume	
Cut	Fill	Cut	Fill
		0	650
0	702		
		0	1270.2