


Seeding
End
Width Sp. Yd.

DATE: 11/20/02
PROJECT: I-1103(20)

112
333

LAKE COUNTY
LAK-1-4.02

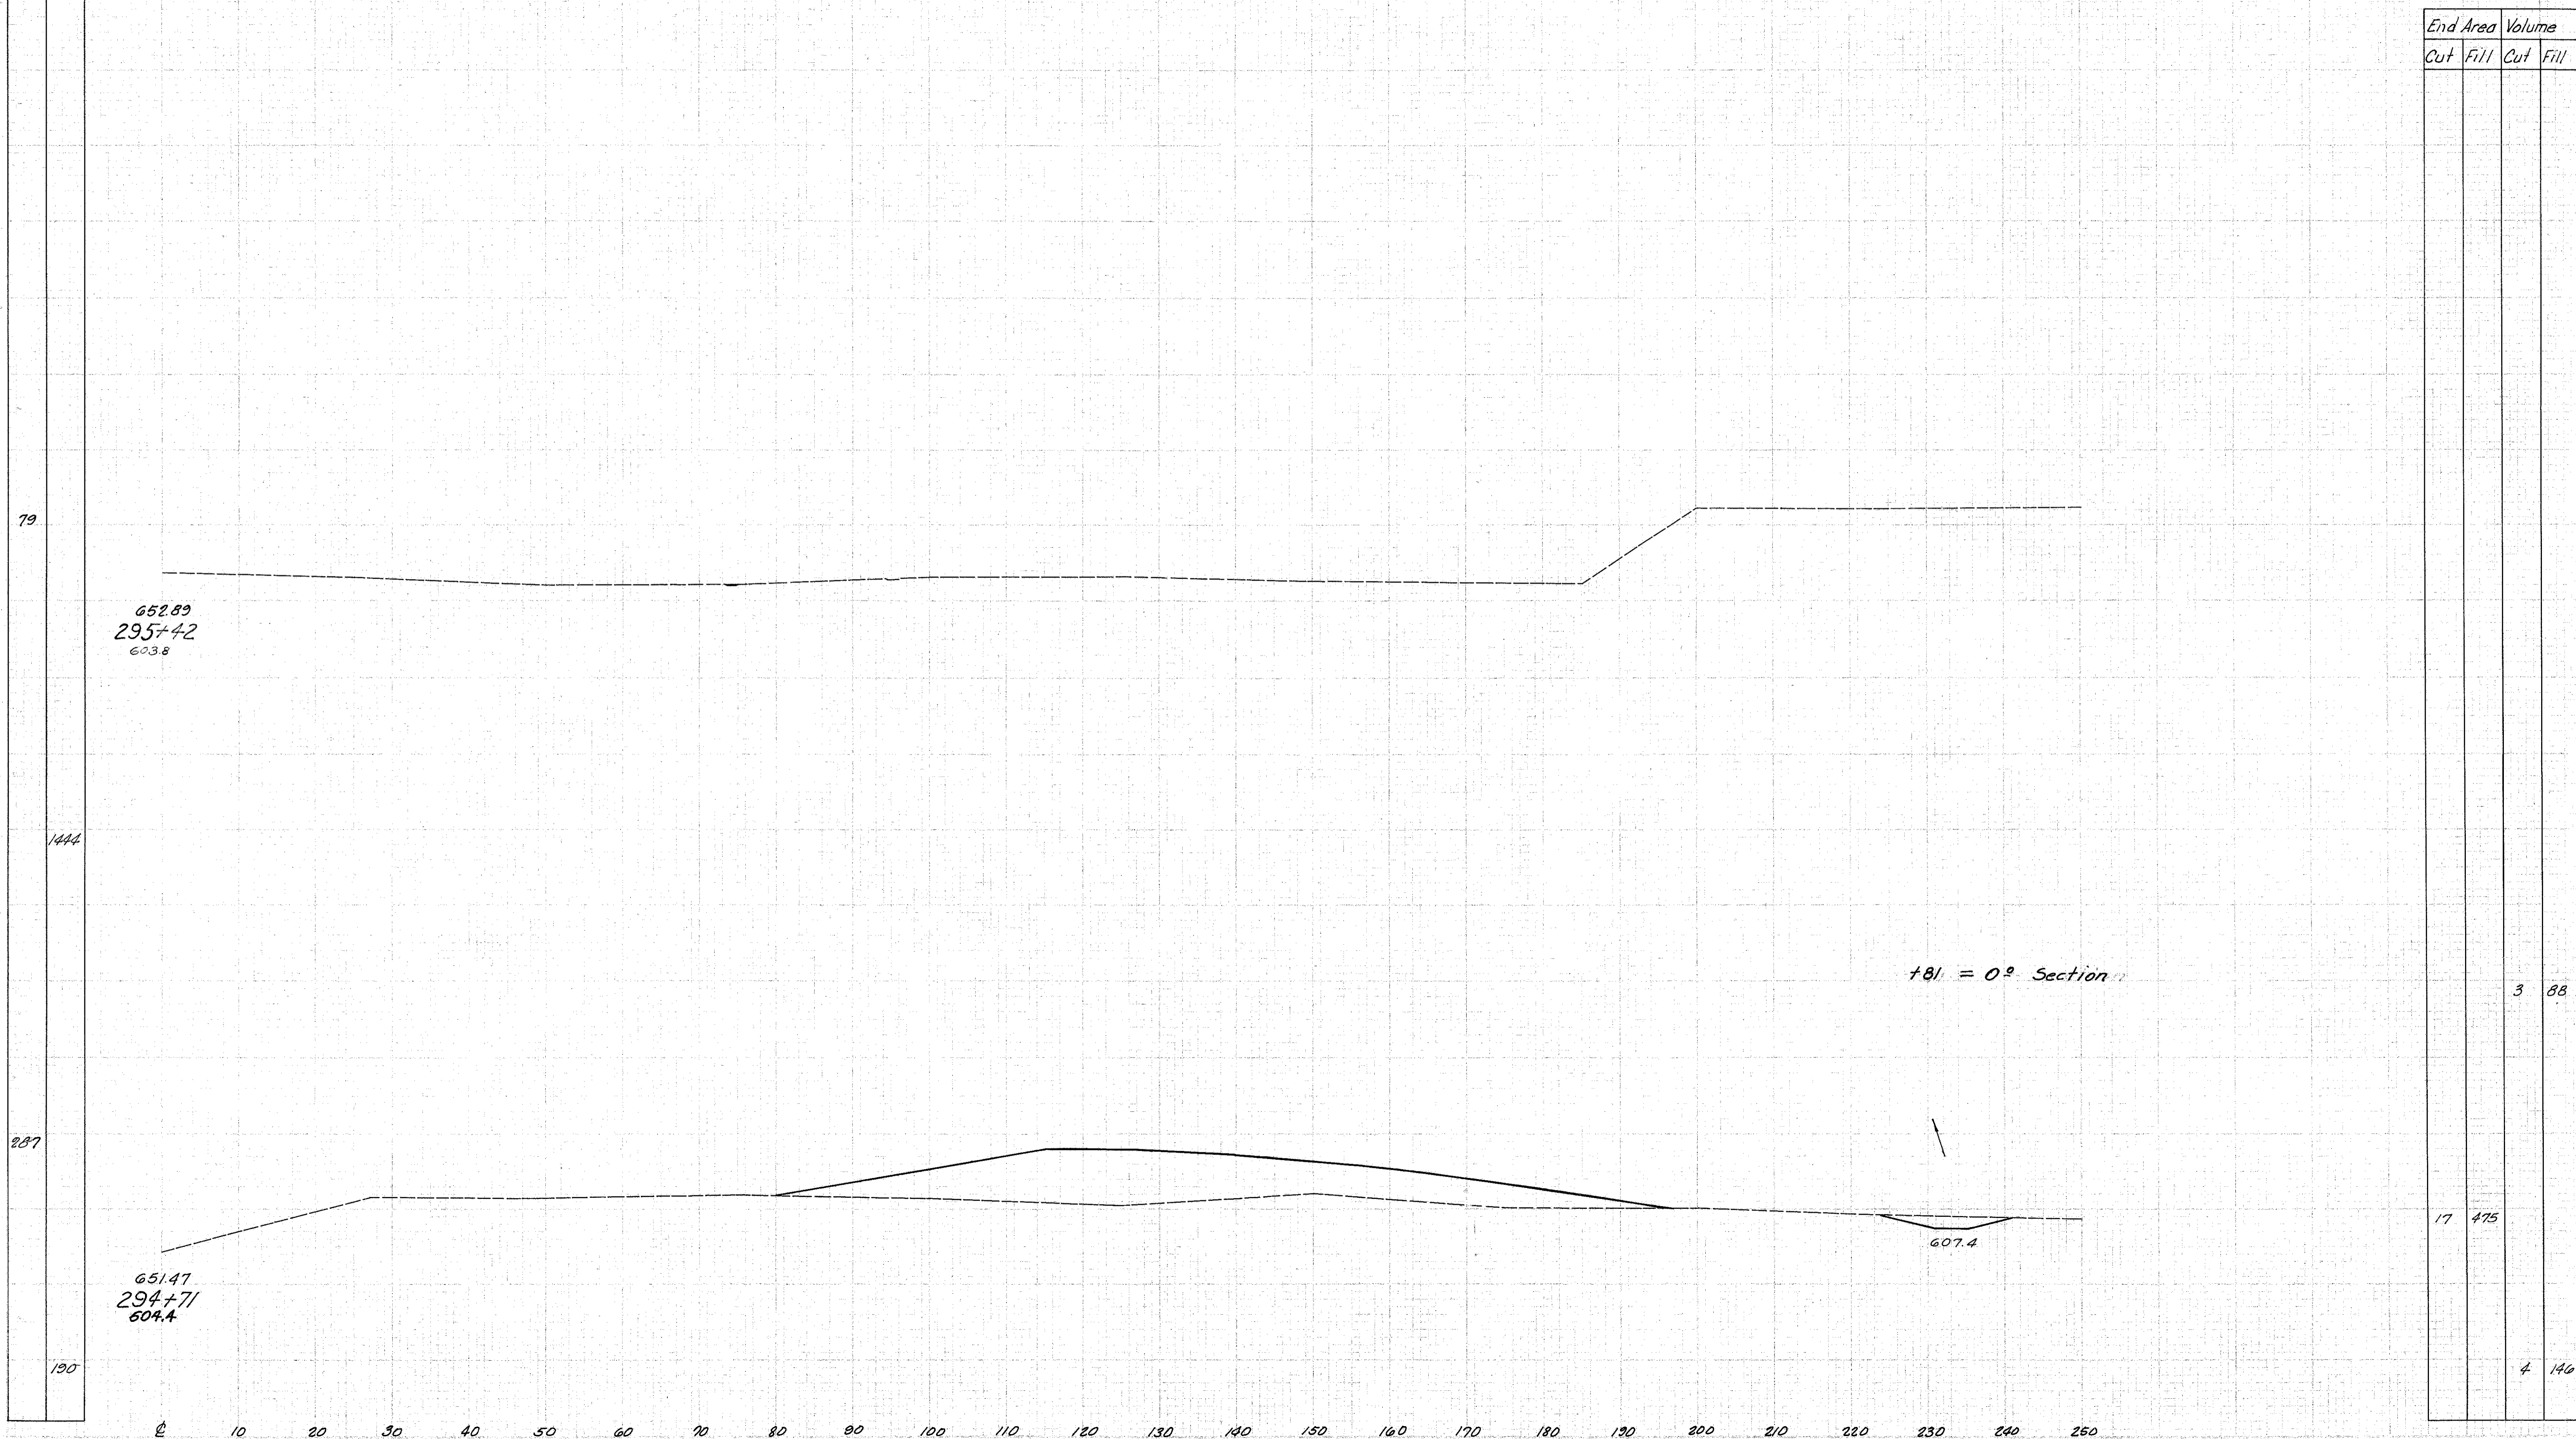

End Area		Volume	
Cut	Fill	Cut	Fill
		3	88
17	475		
		4	146

Sta. 294+71 to Sta. 295+42 Rt. 2