


Seading
End Width
Spr'd
241
1475
290
259

LAKE COUNTY
LAK - I - 4.02

END BRIDGE STA. 296 + 30.43

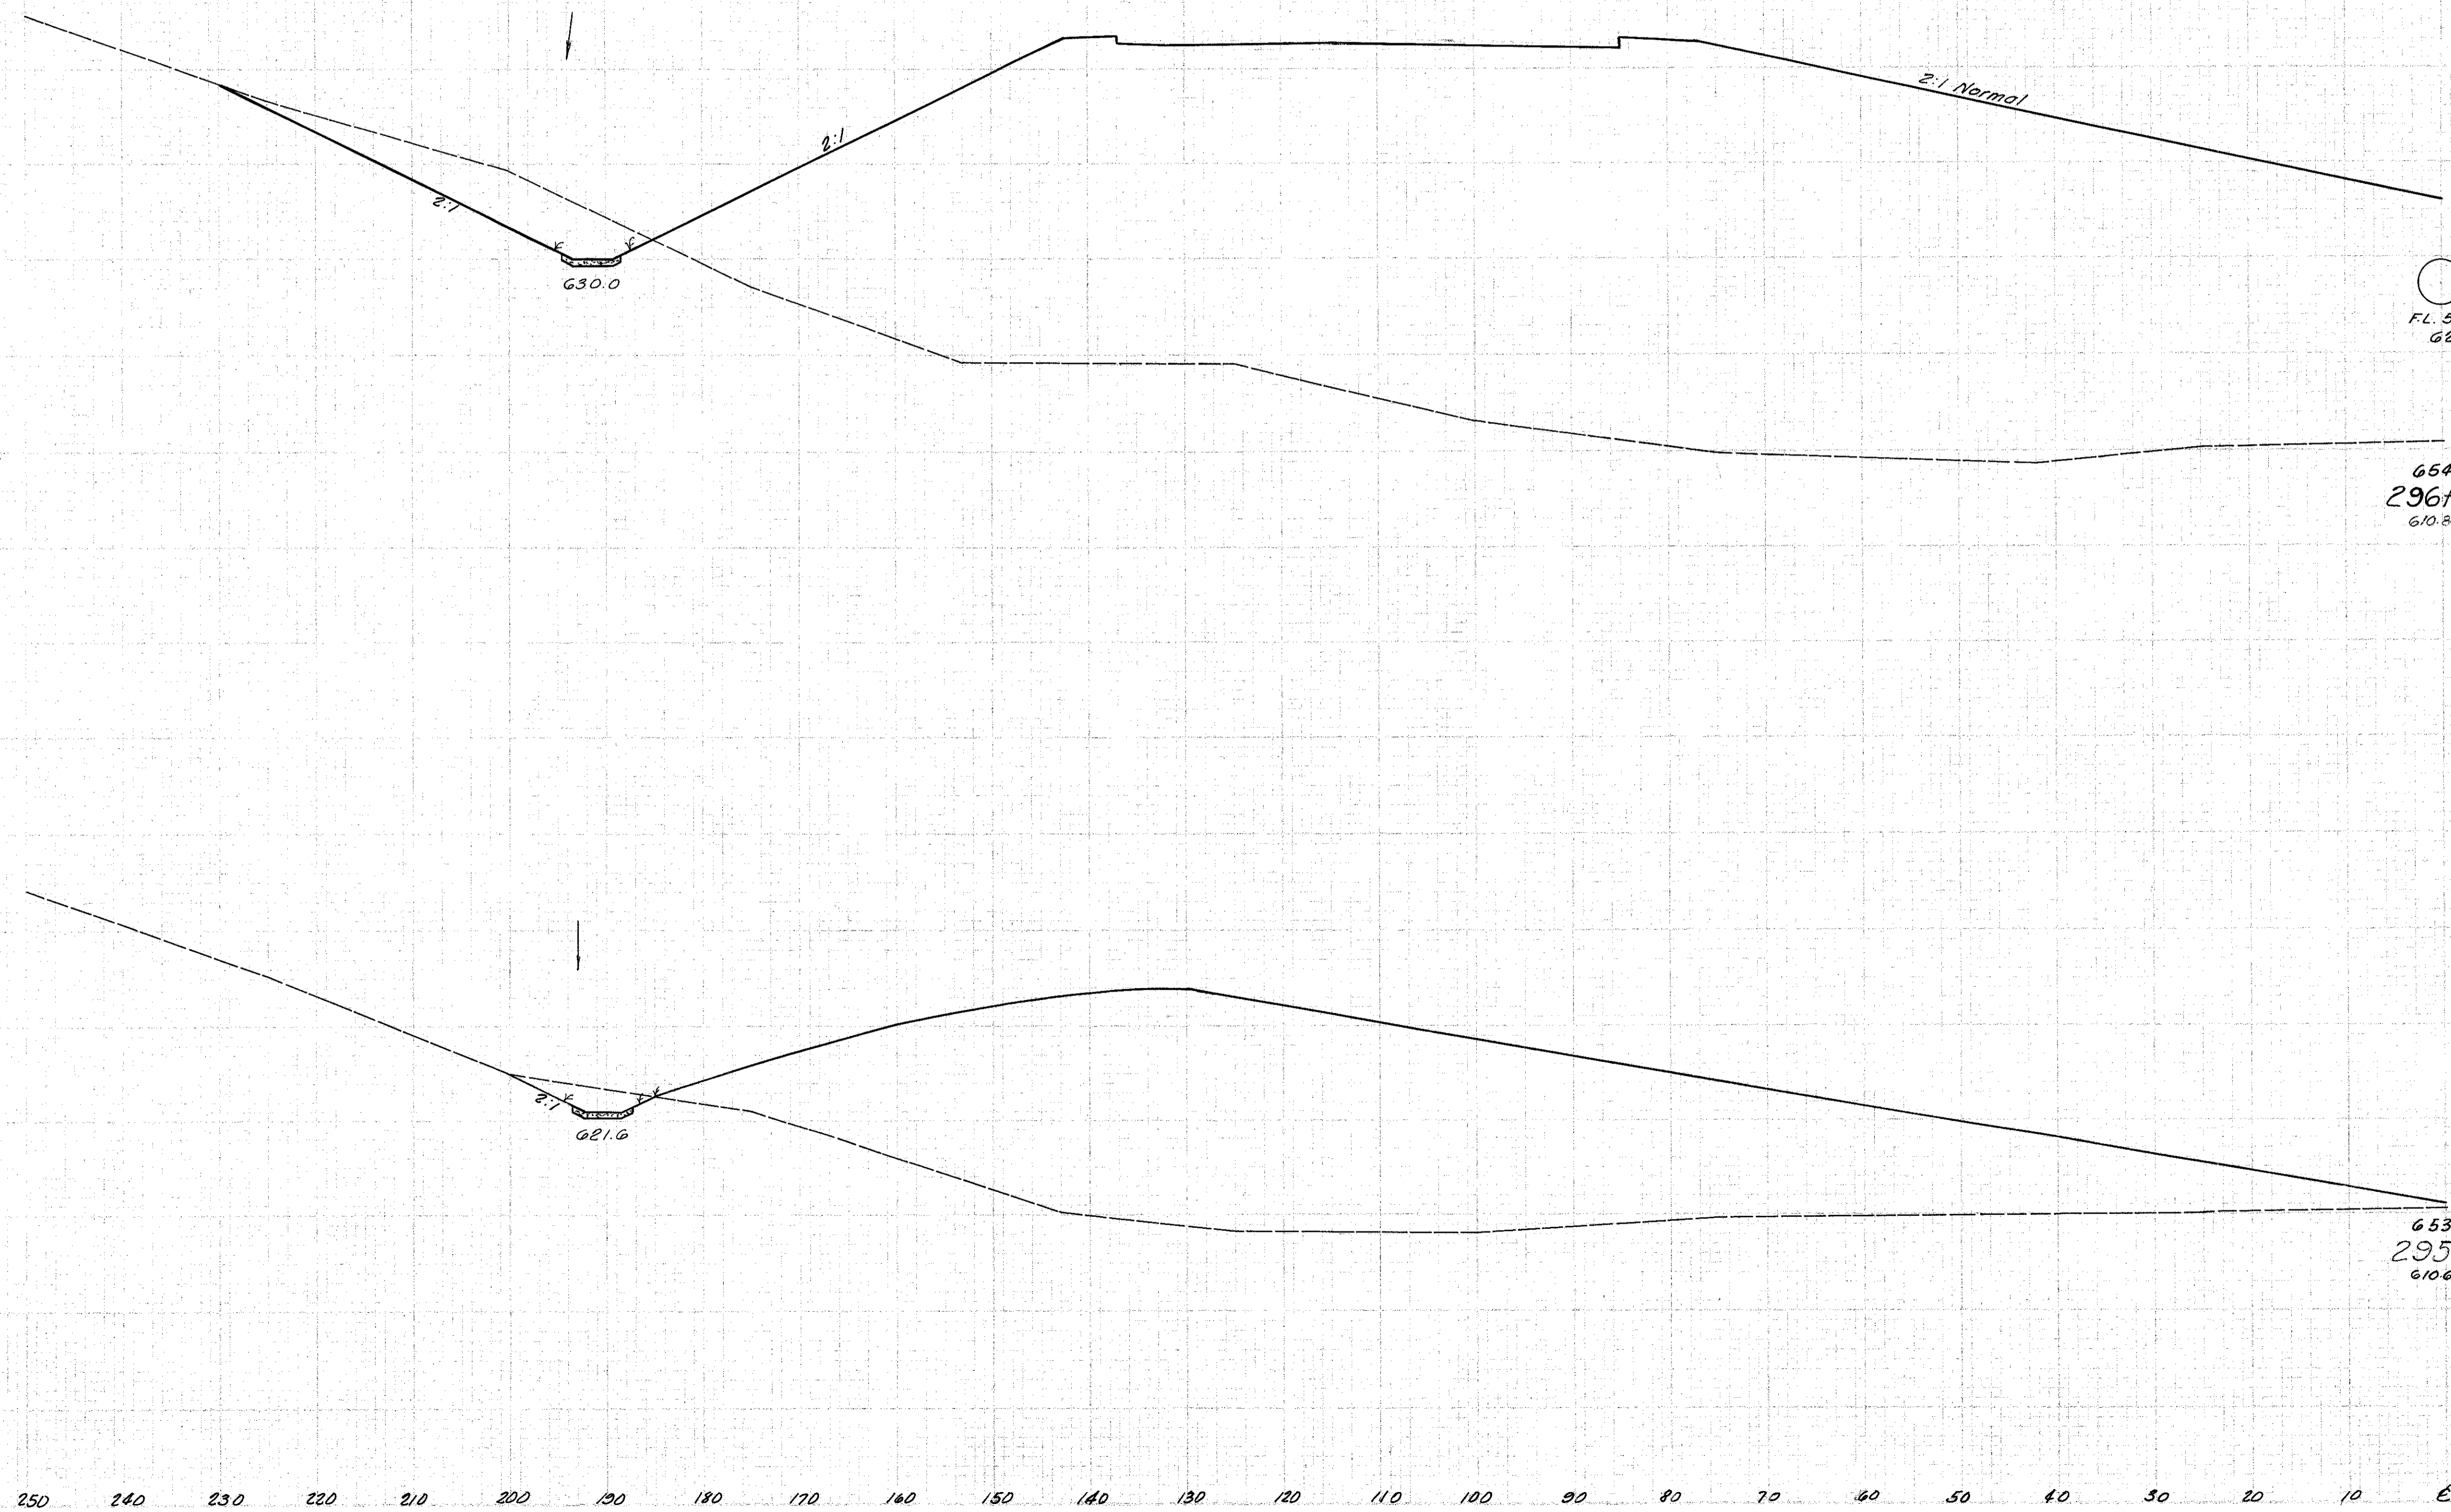

End Area		Volume	
Cut	Fill	Cut	Fill
		124	6072
		140	7952
		27	2516
		6	795

Sta. 295+50 to Sta. 296+00 Lt. &