


Seeding
End Width
Sq. Yd.
1277

LAKE COUNTY
LAK-1-4.02

End Area		Volume	
Cut	Fill	Cut	Fill
591	2135		
		670	7204
92	1007		
		183	2634

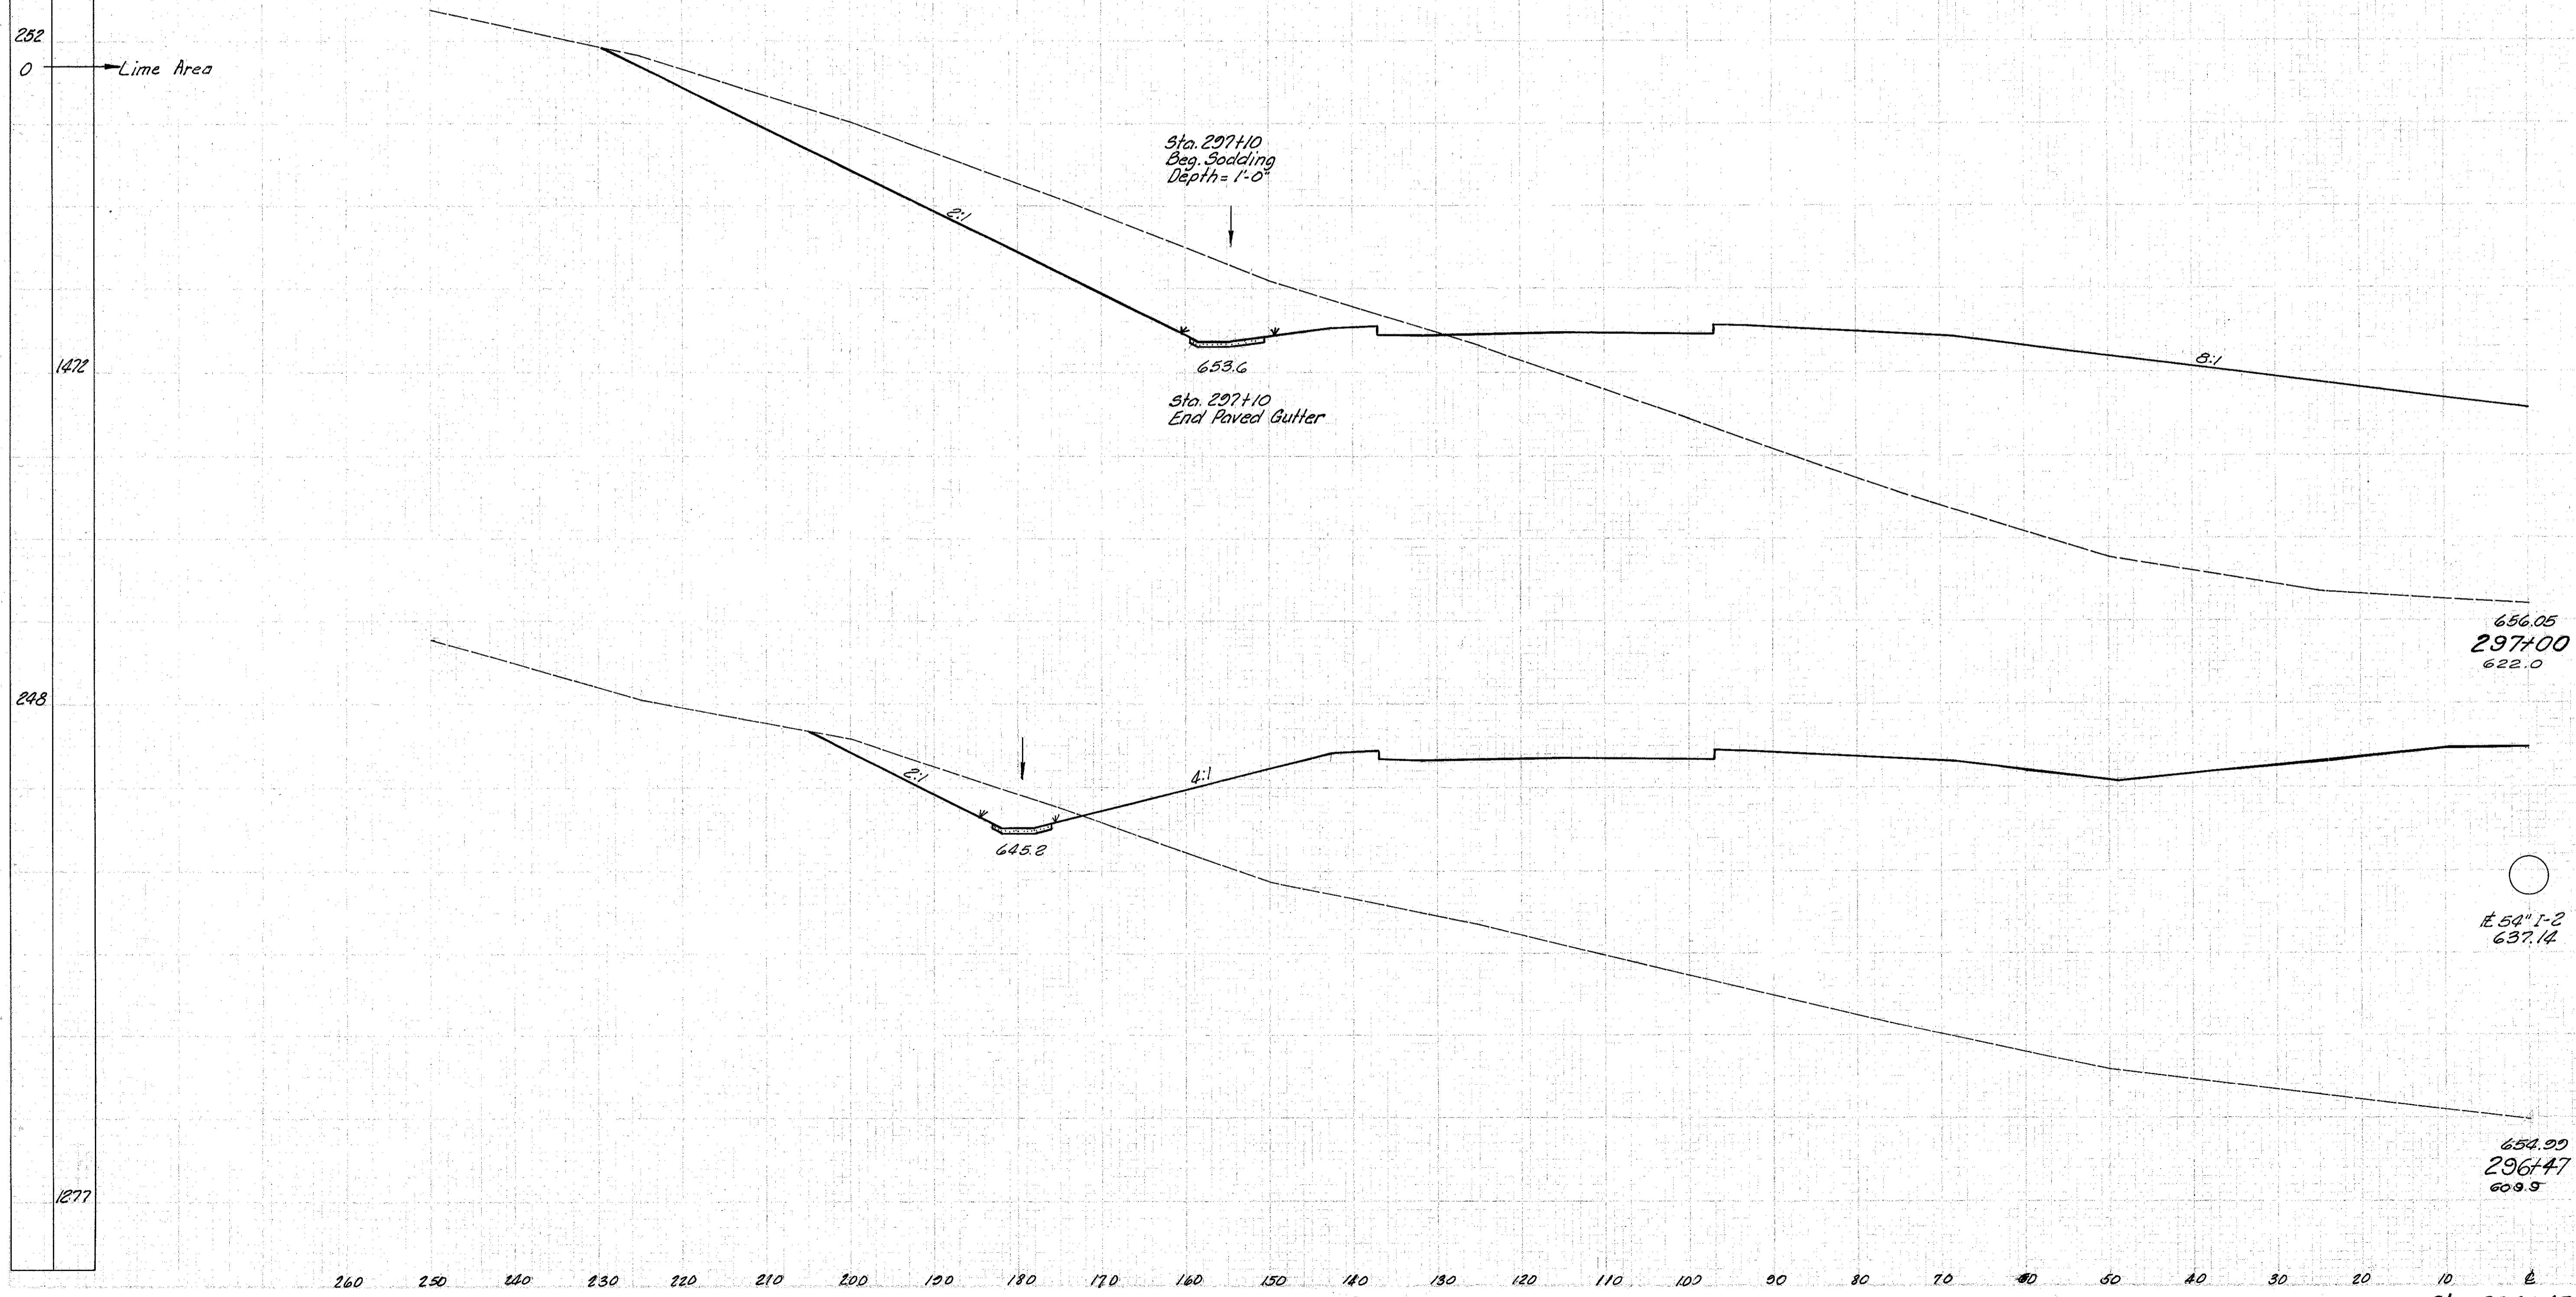

Sta. 296+47 to Sta. 297+00 Lt. &