


Seeding	
End Width	Sq. Yd.
280	
1581	
287	
1483	

End Area		Volume	
Cut	Fill	Cut	Fill
		19	7433
		19	12948
		0	5759
		0	6307

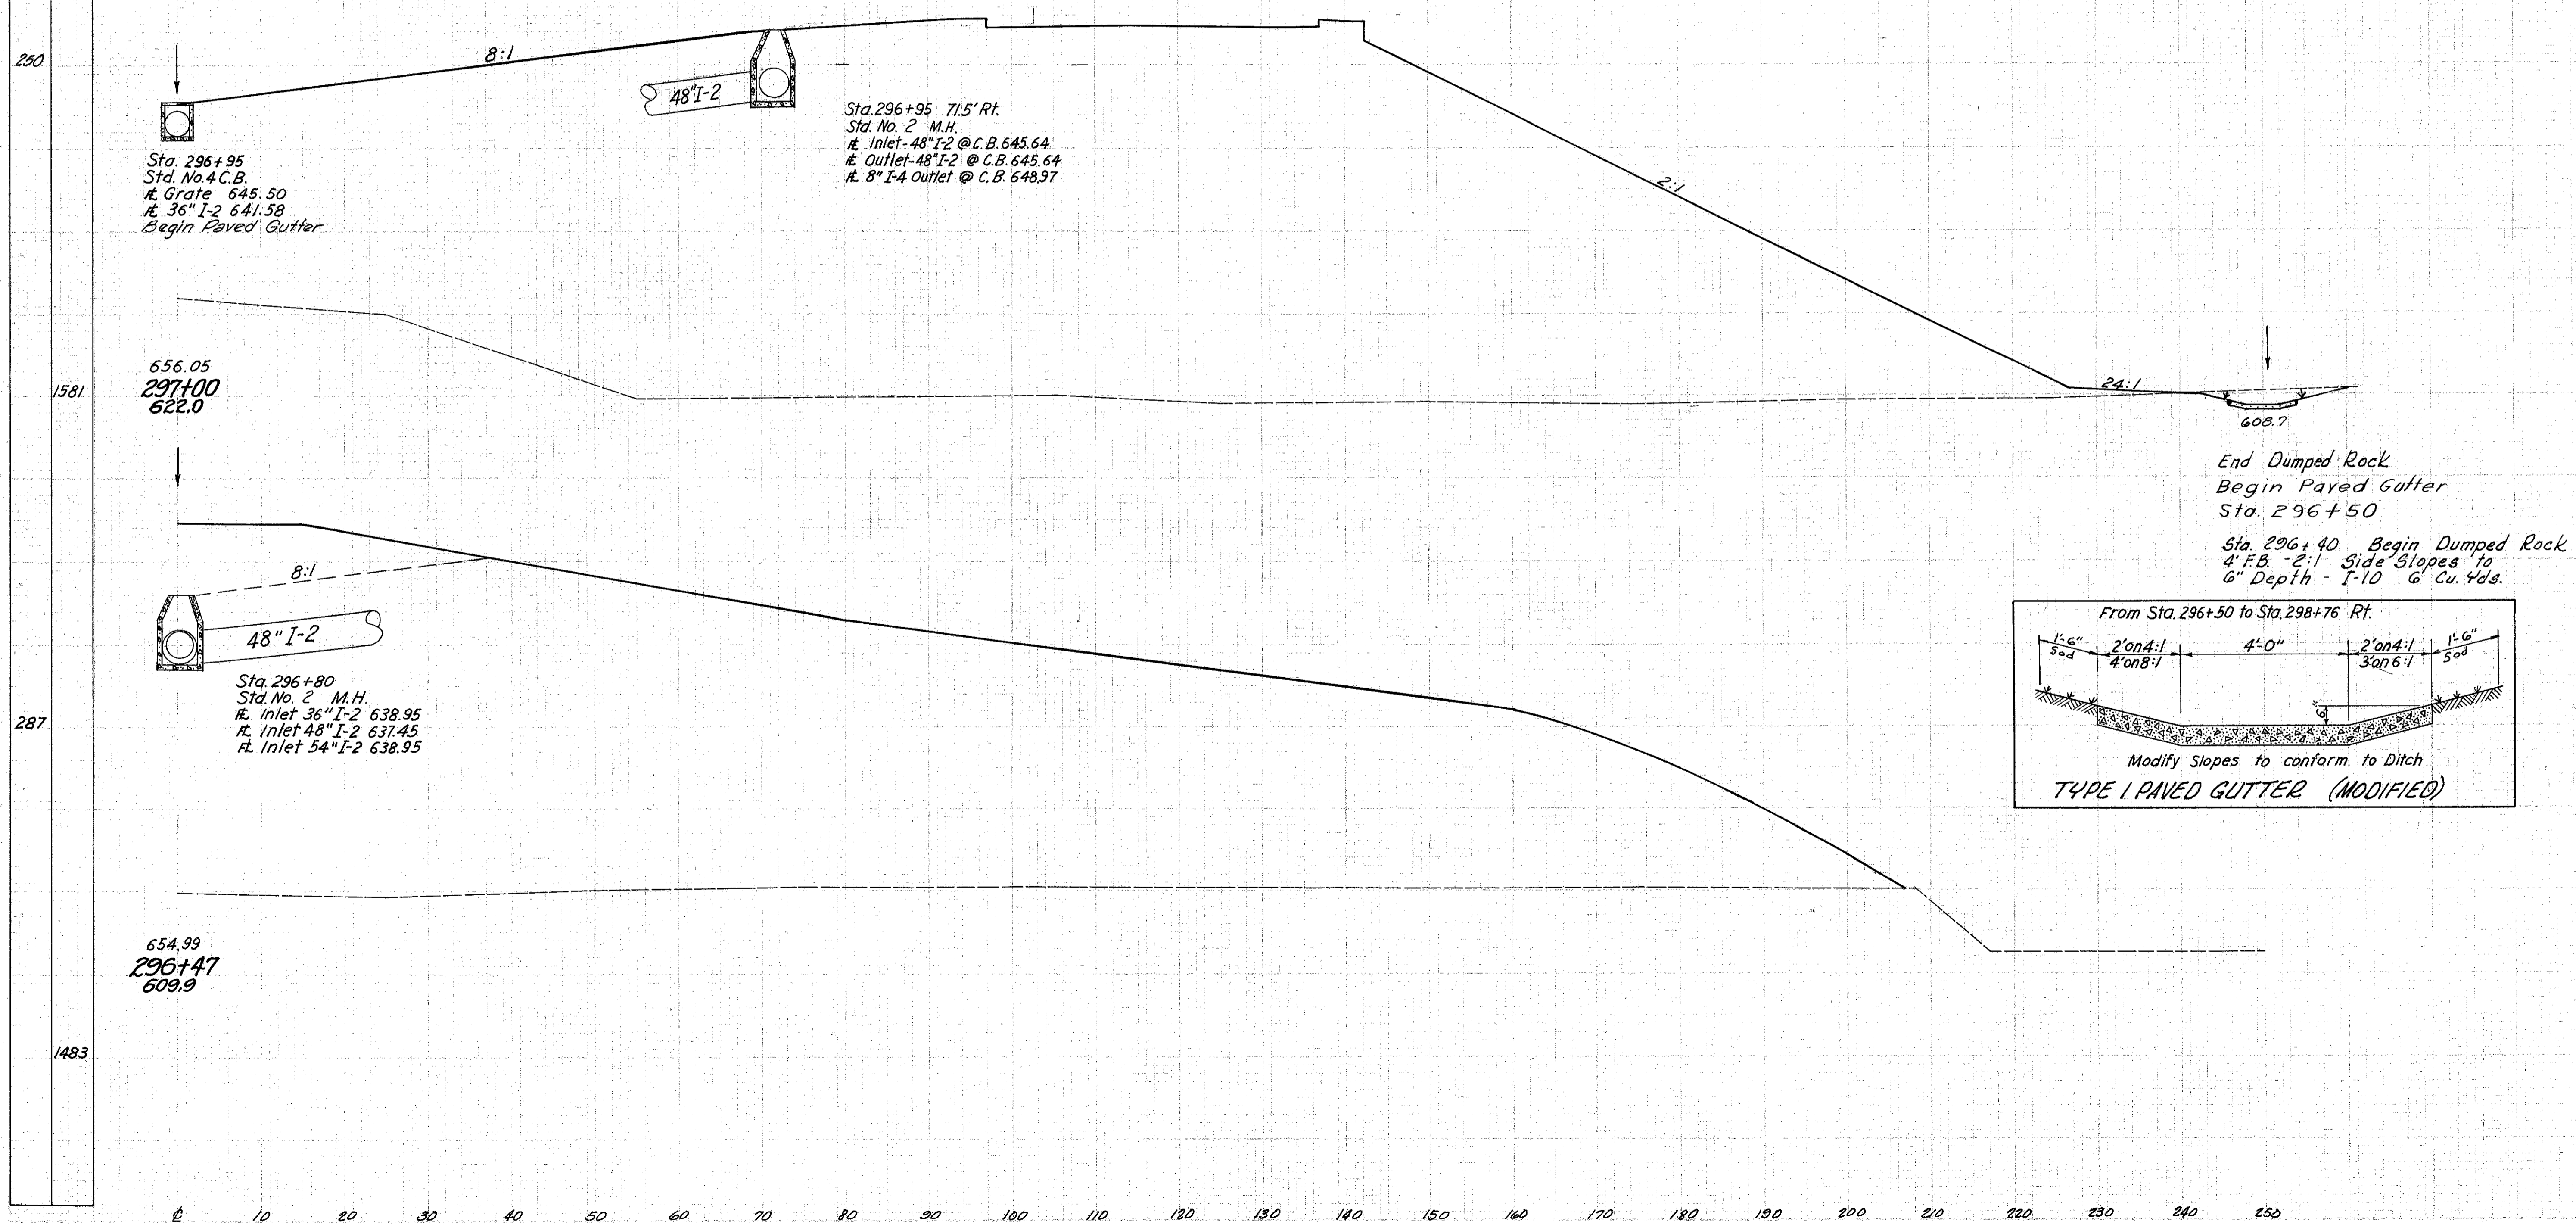

Sta. 296+47 to Sta. 297+00 Rt. &