


LAKE COUNTY
LAK-I-4.02

Seeding	End Width	Sq. Yd.
	30	
	487	
	44	
	665	

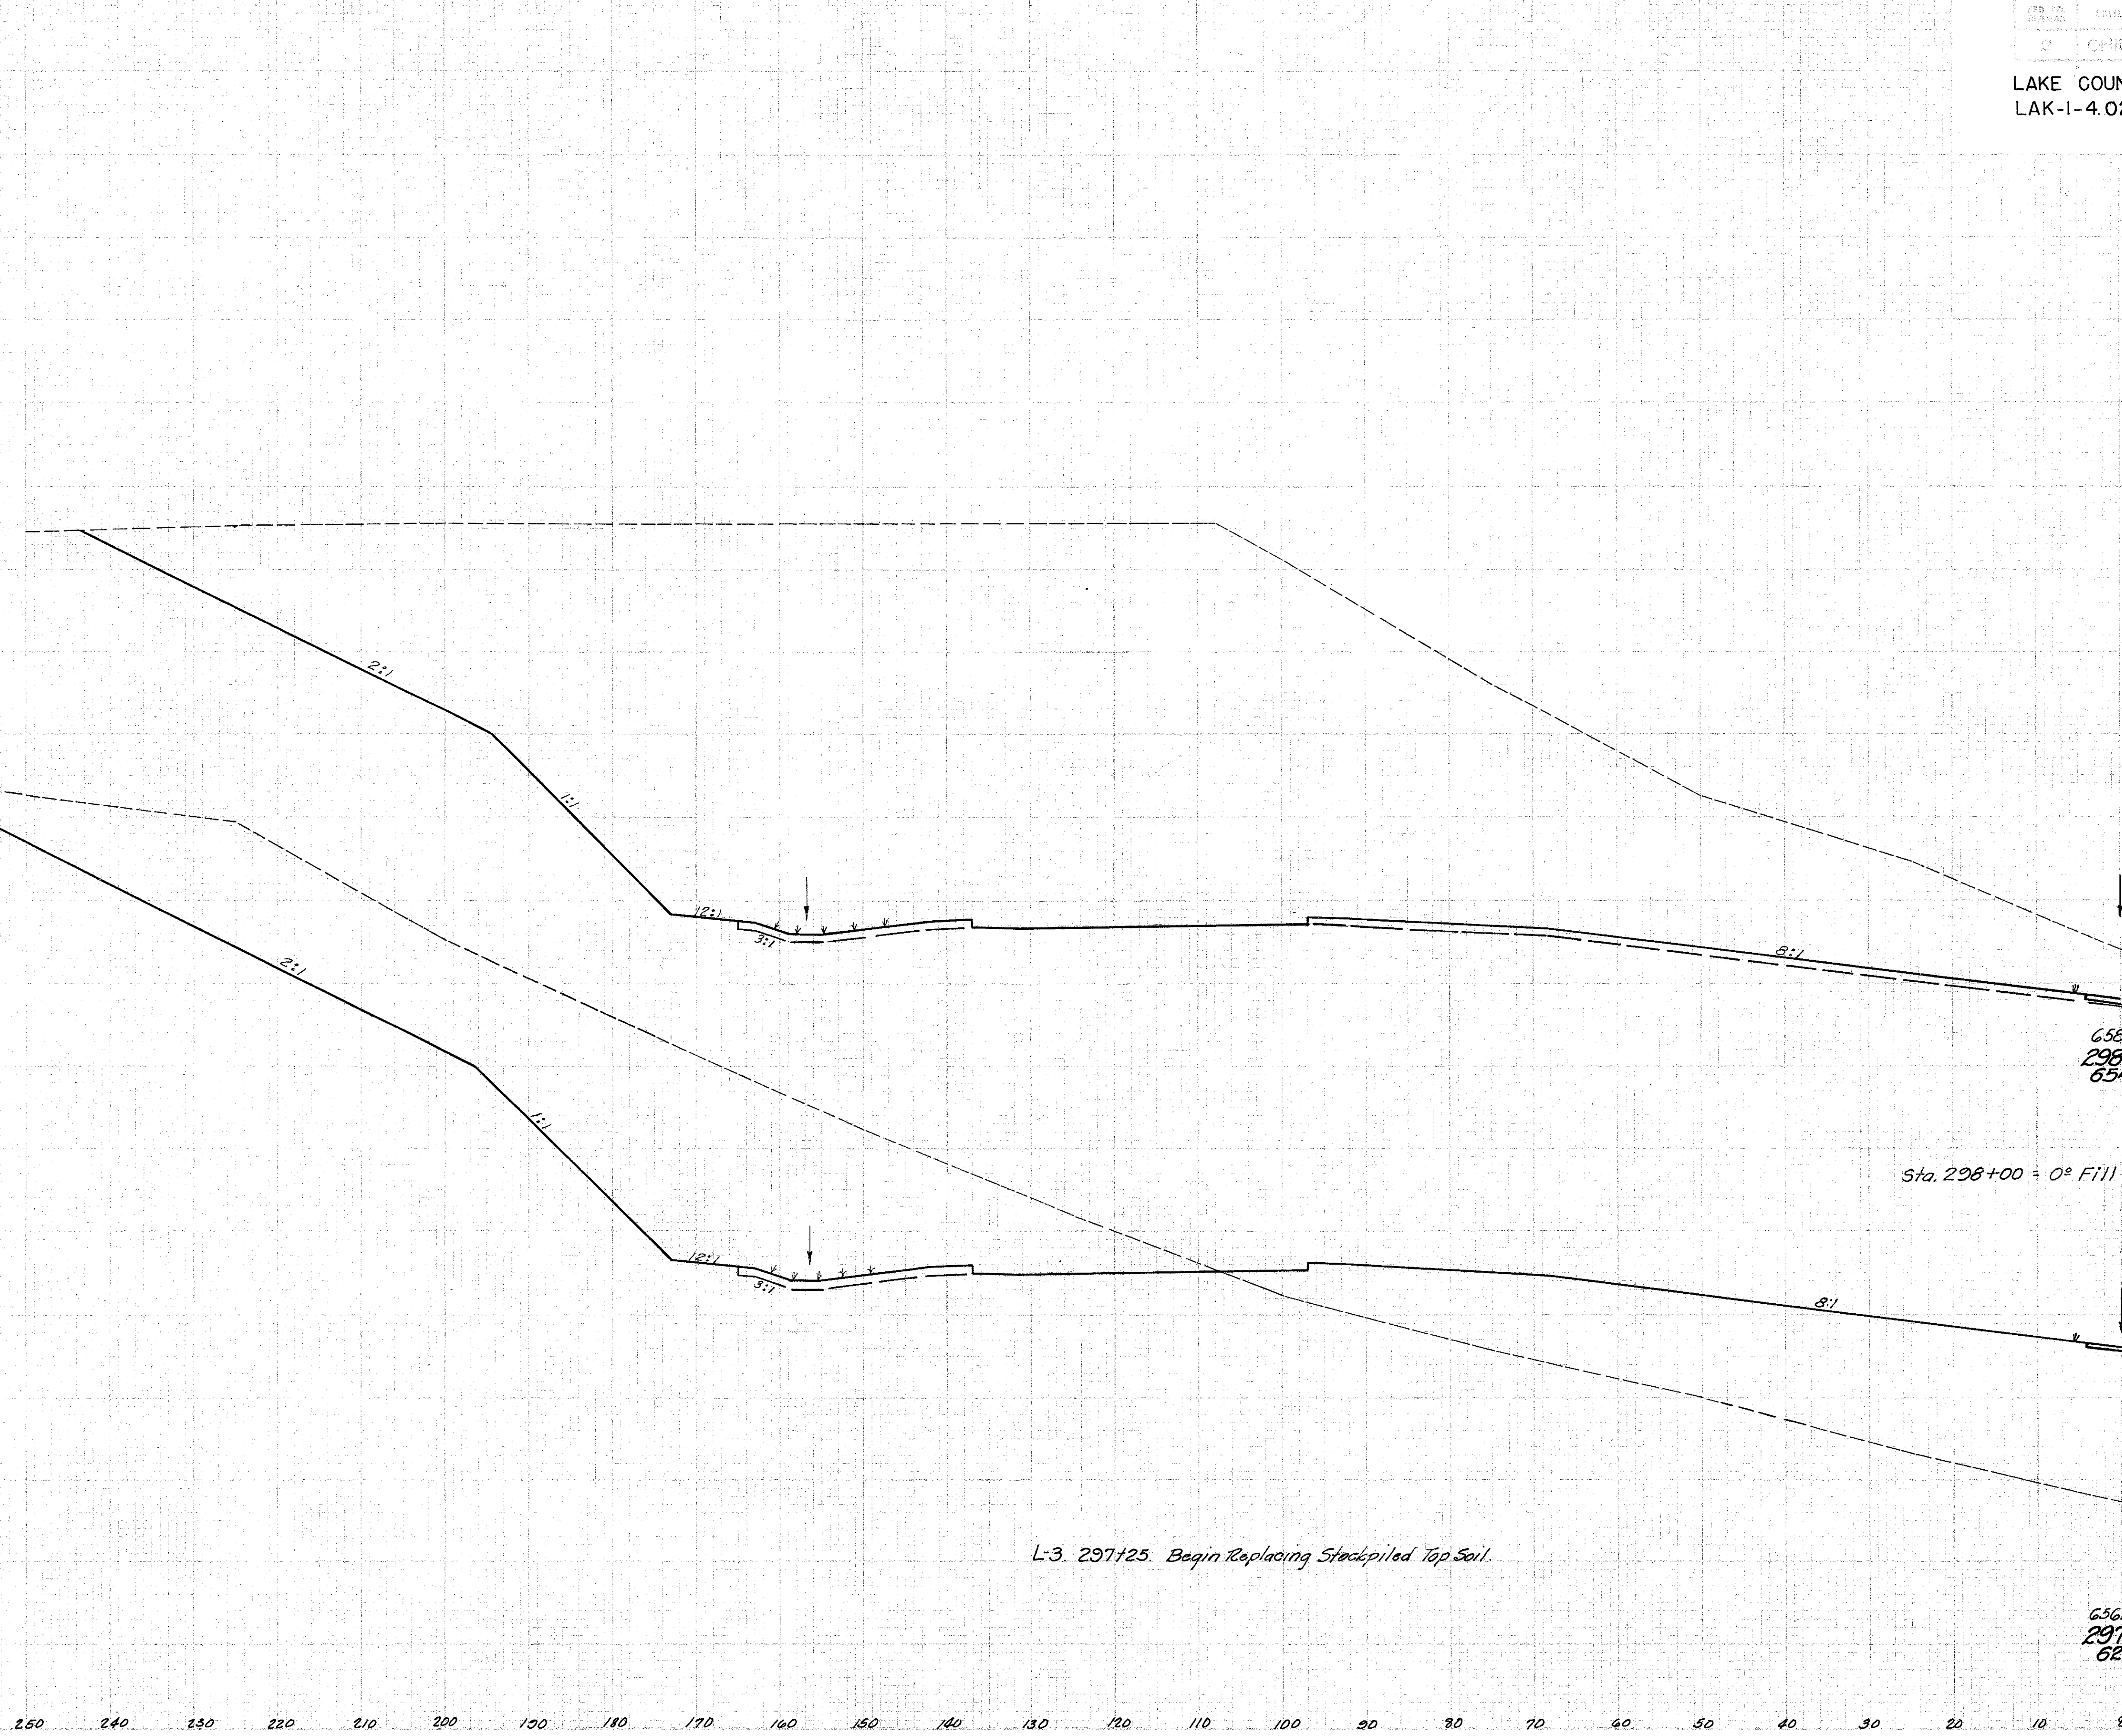

End Area		Volume	
Cut	Fill	Cut	Fill
7310	0		
		16,892	1876
2094	1351		
		1243	1753

Sta. 297+25 to Sta. 298+22 Lt. &

658.49
298+22
654.0

Sta. 298+00 = 0° Fill

656.55
297+25
627.2