


Seeding	
End	Sq. Yd.
Width	
254	
2743	
255	
701	

LAKE COUNTY
LAK-1-4.02

End Area		Volume	
Cut	Fill	Cut	Fill
50	4586		
		136	20361
26	6770		
		21	6580

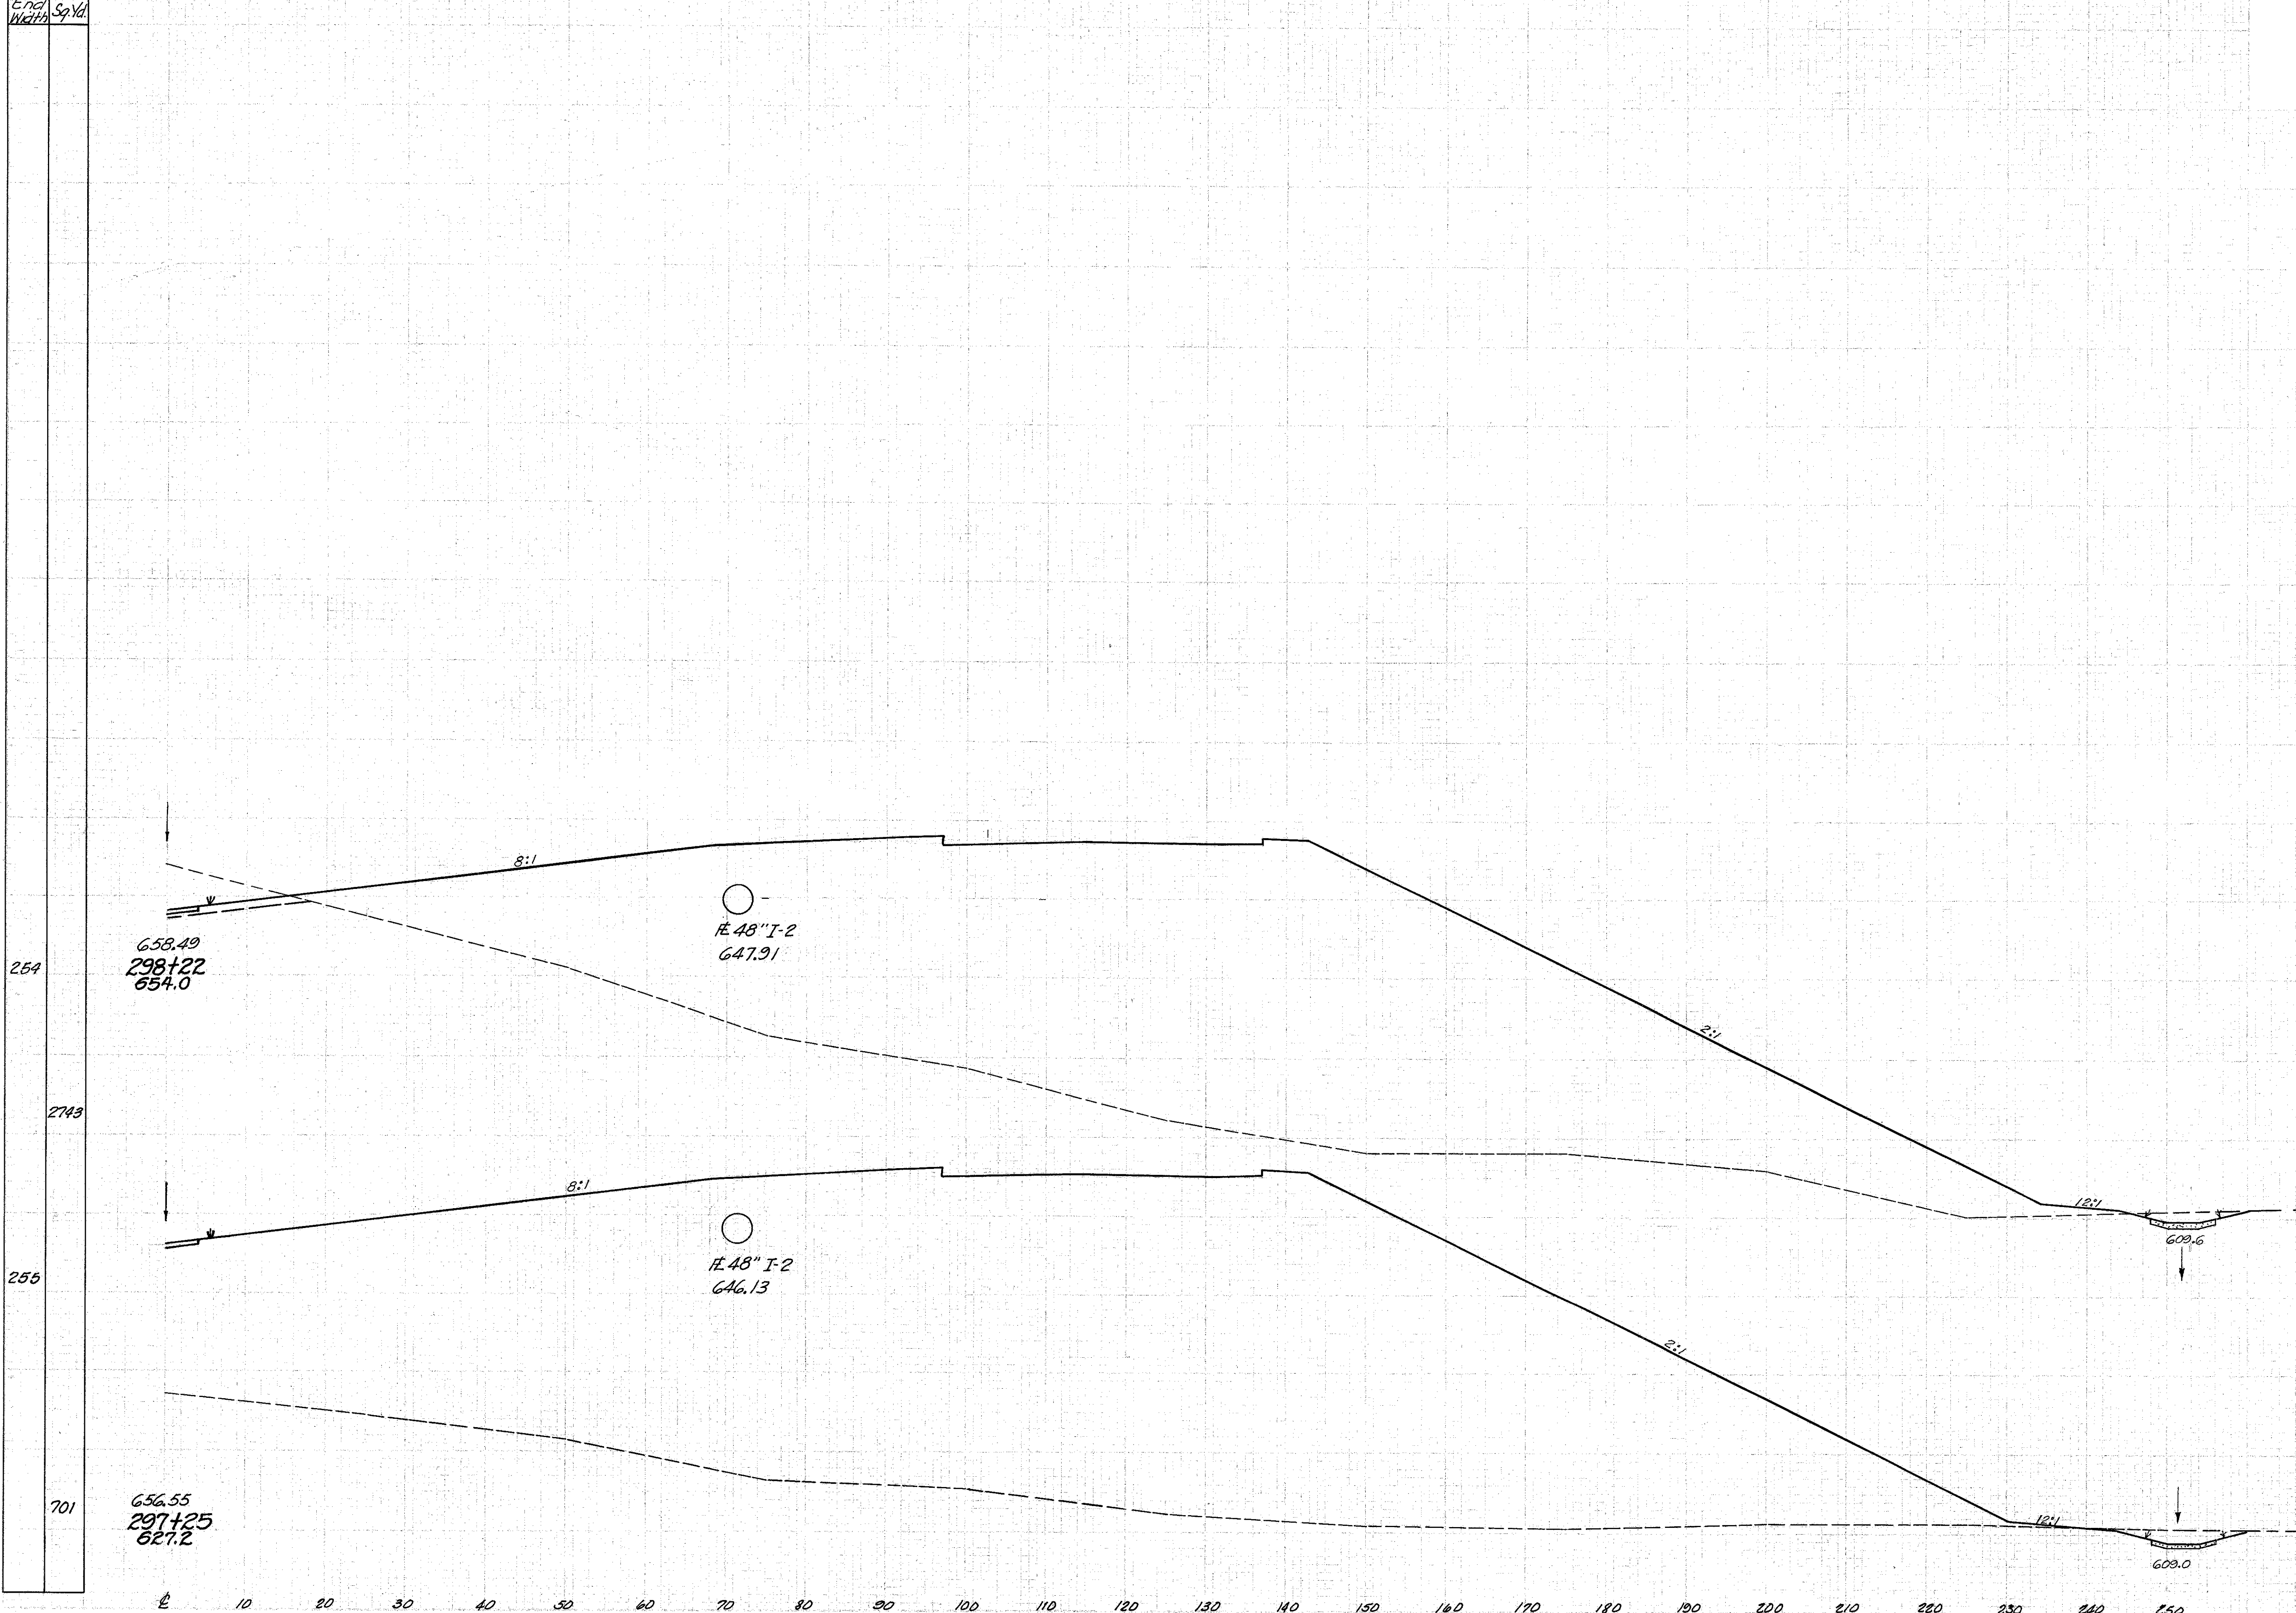

Sta. 297+25 to Sta. 298+22 Rt. 2