


Seeding	End Width	Sq. Yd.

DATE	BY	PROJECT
2	CHIO	I-1103(20)

121  
333

LAKE COUNTY  
LAK-I-4.02

End Area		Volume	
Cut	Fill	Cut	Fill

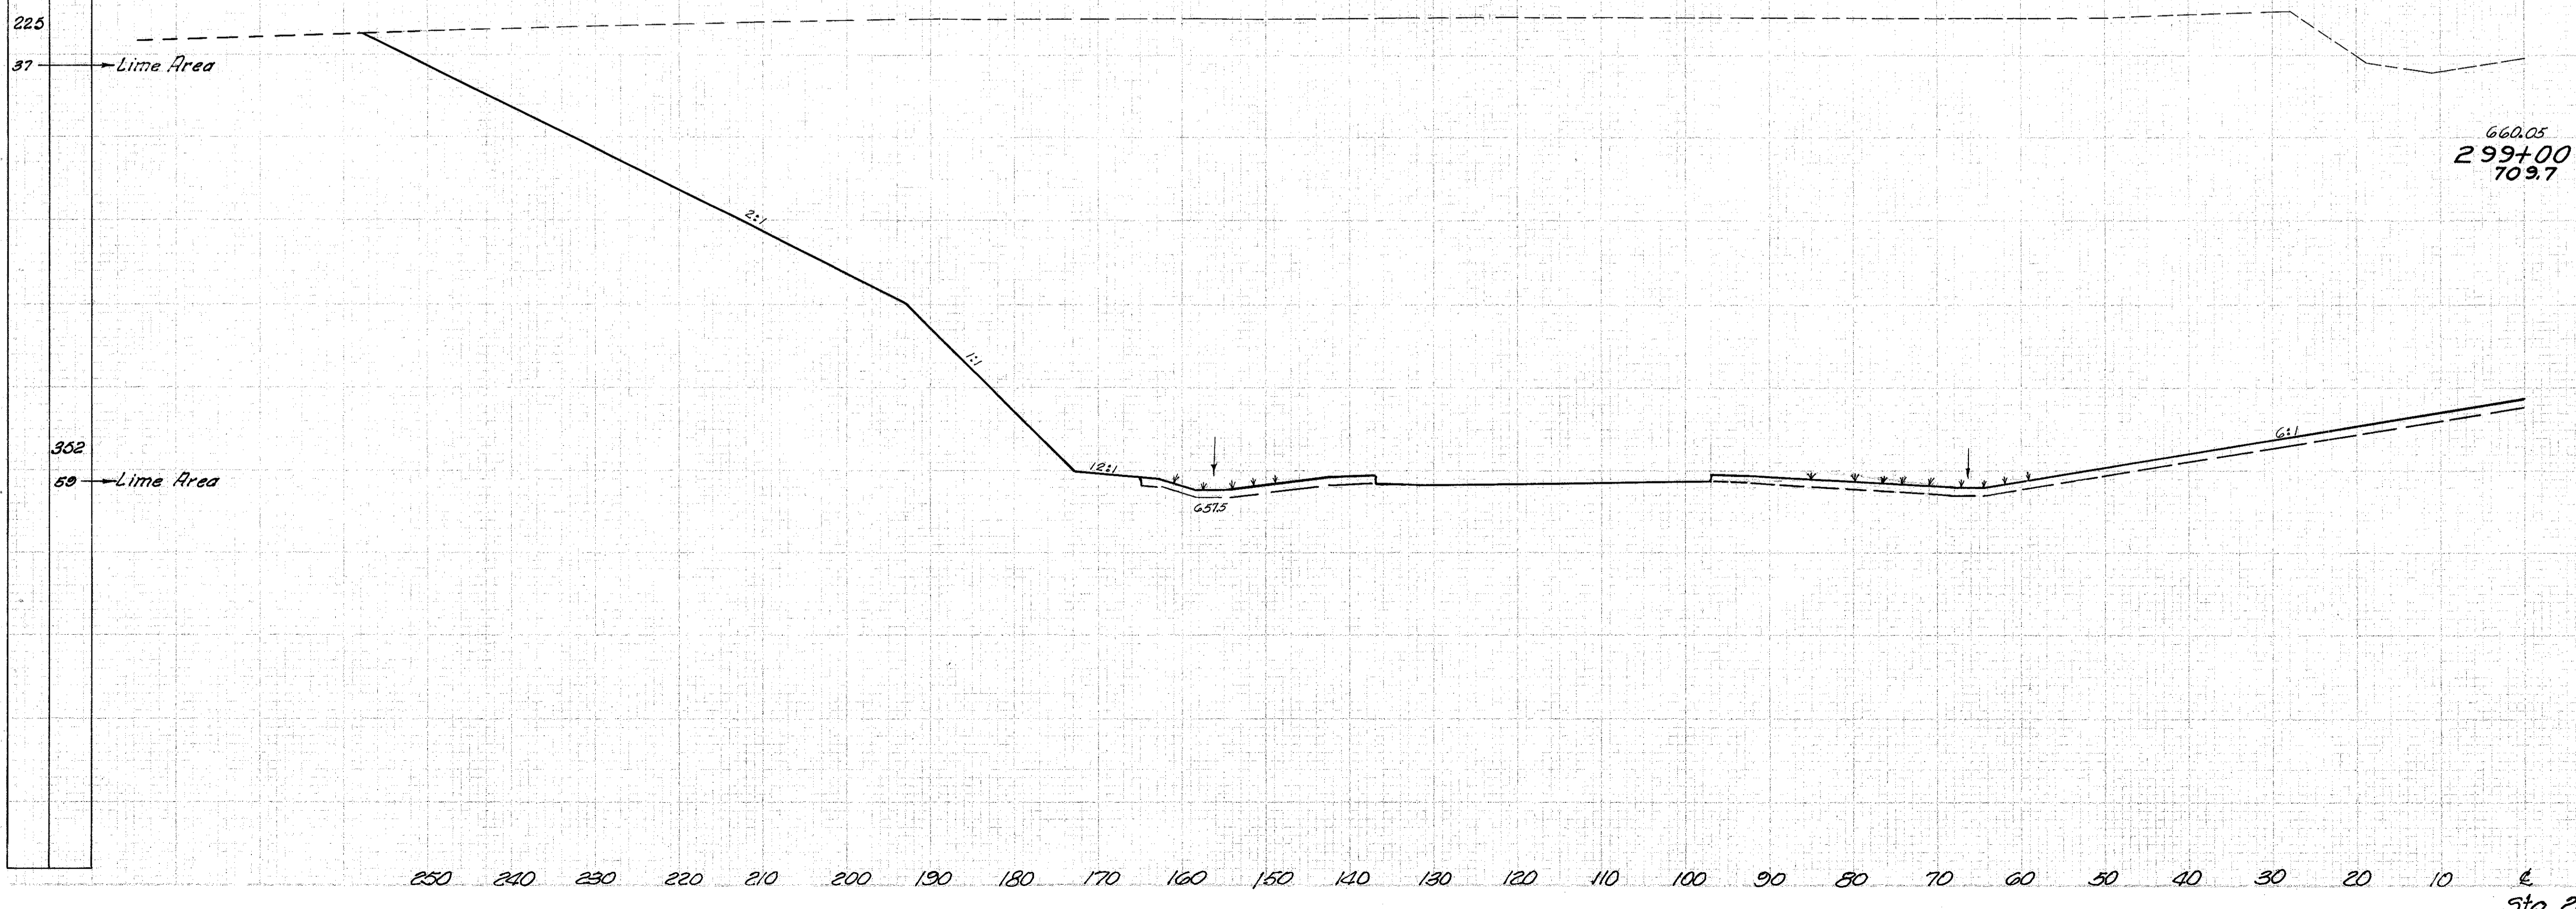

250 240 230 220 210 200 190 180 170 160 150 140 130 120 110 100 90 80 70 60 50 40 30 20 10 0  
Sta. 299+00 Lt. 0