


Seeding	End Width	Sq. Yd.
	35	
	241	1565
	36	
	158	977

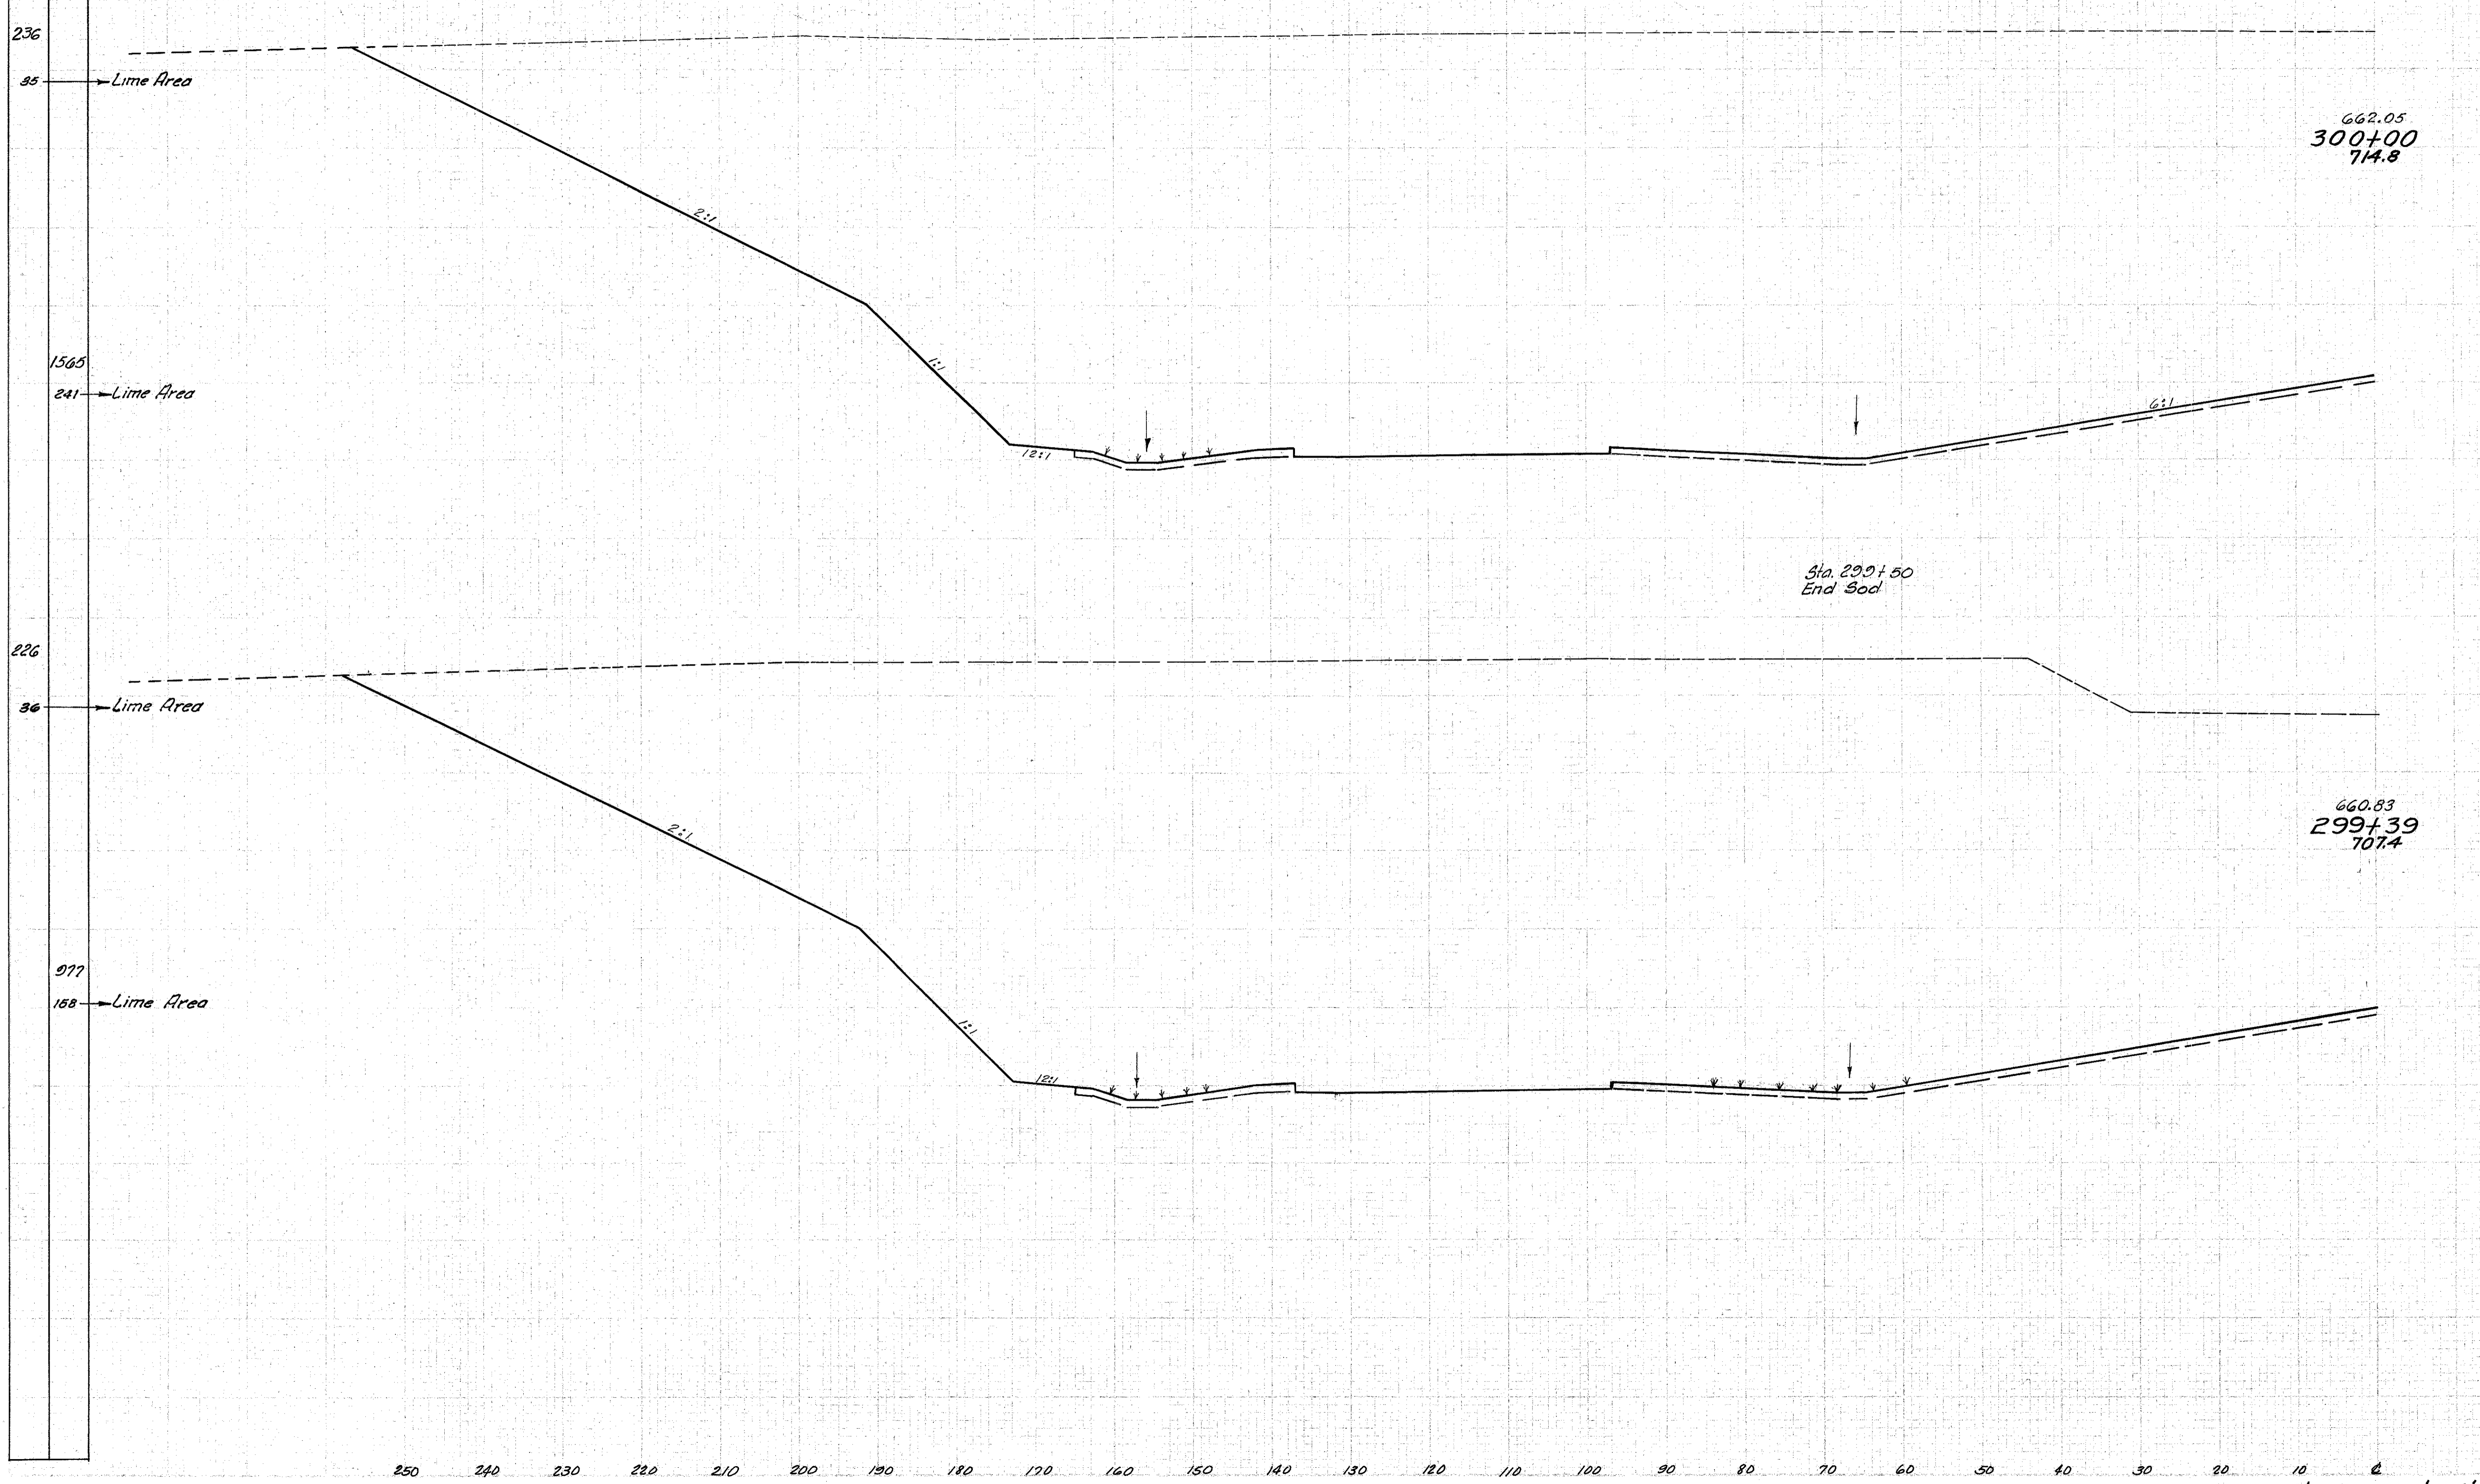

Sta. 299+39 to Sta. 300+00 L & E