


Seeding	End Width	Sq. Yd.
	34	
	36	
	108	

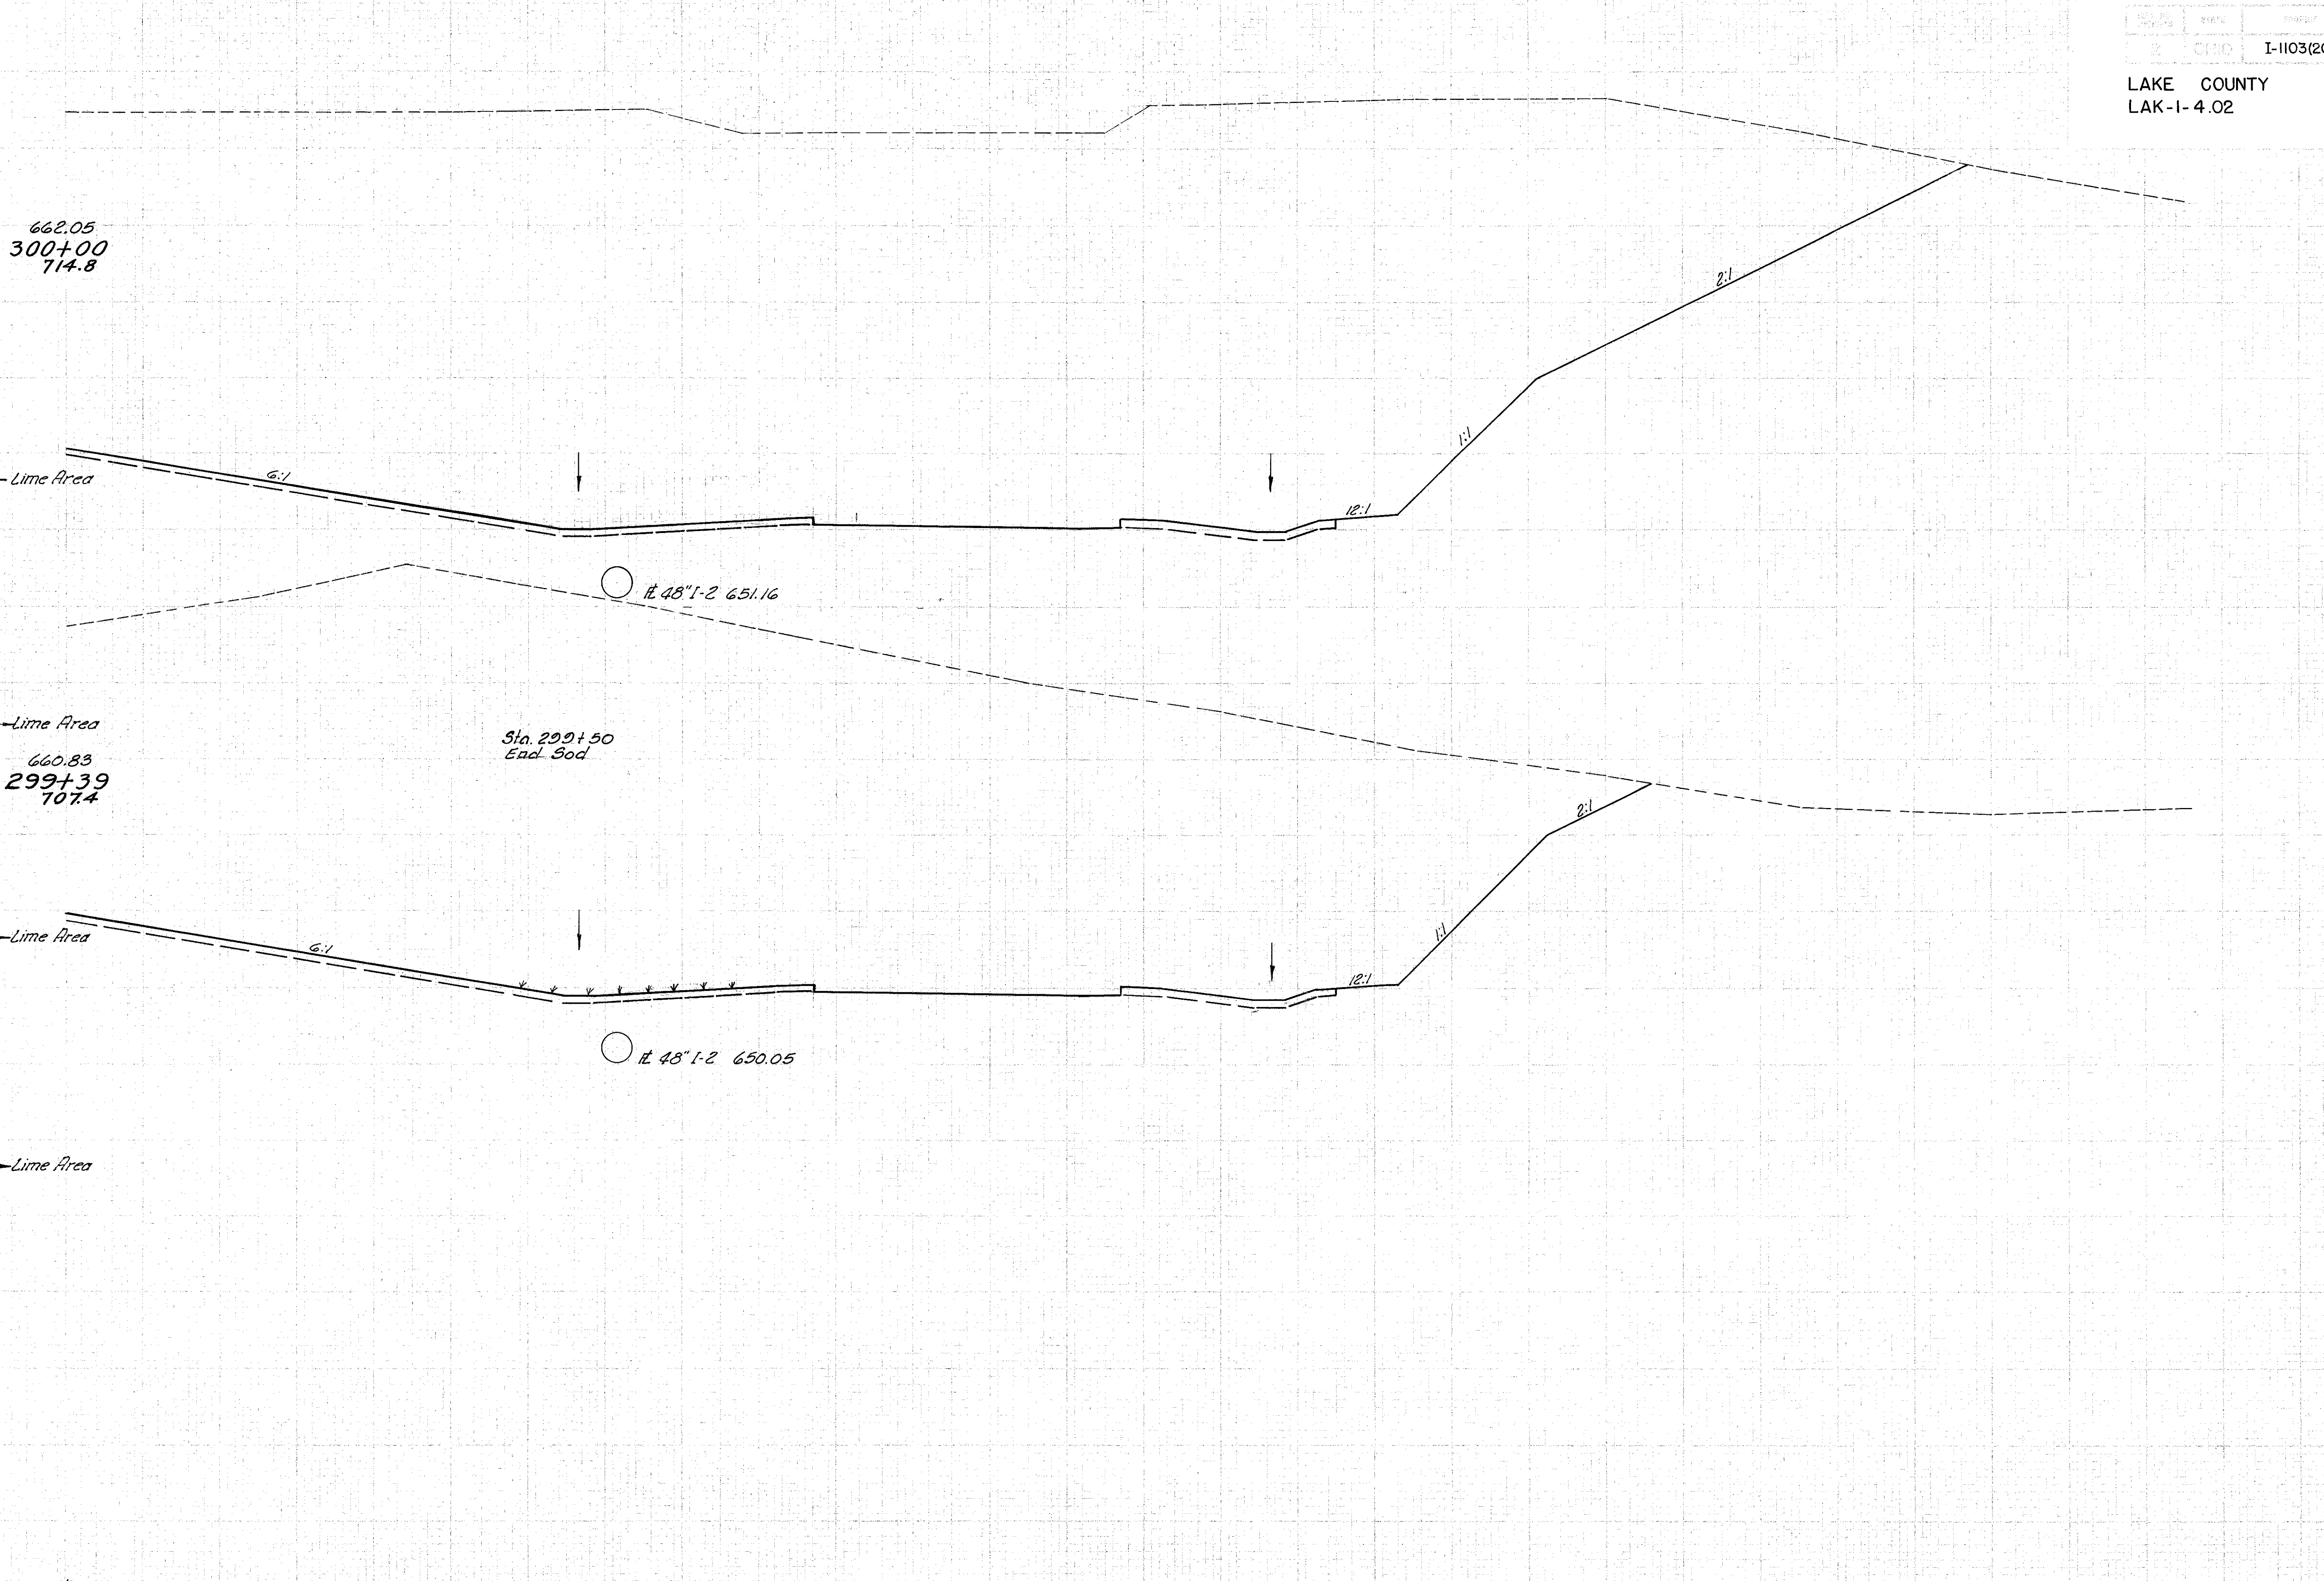

End Area		Volume	
Cut	Fill	Cut	Fill
10831	0		
		21415	0
		8127	0
			3477