


Seeding	
End Width	Sq. Yd.
245	20
2605	333
240	31
2644	367

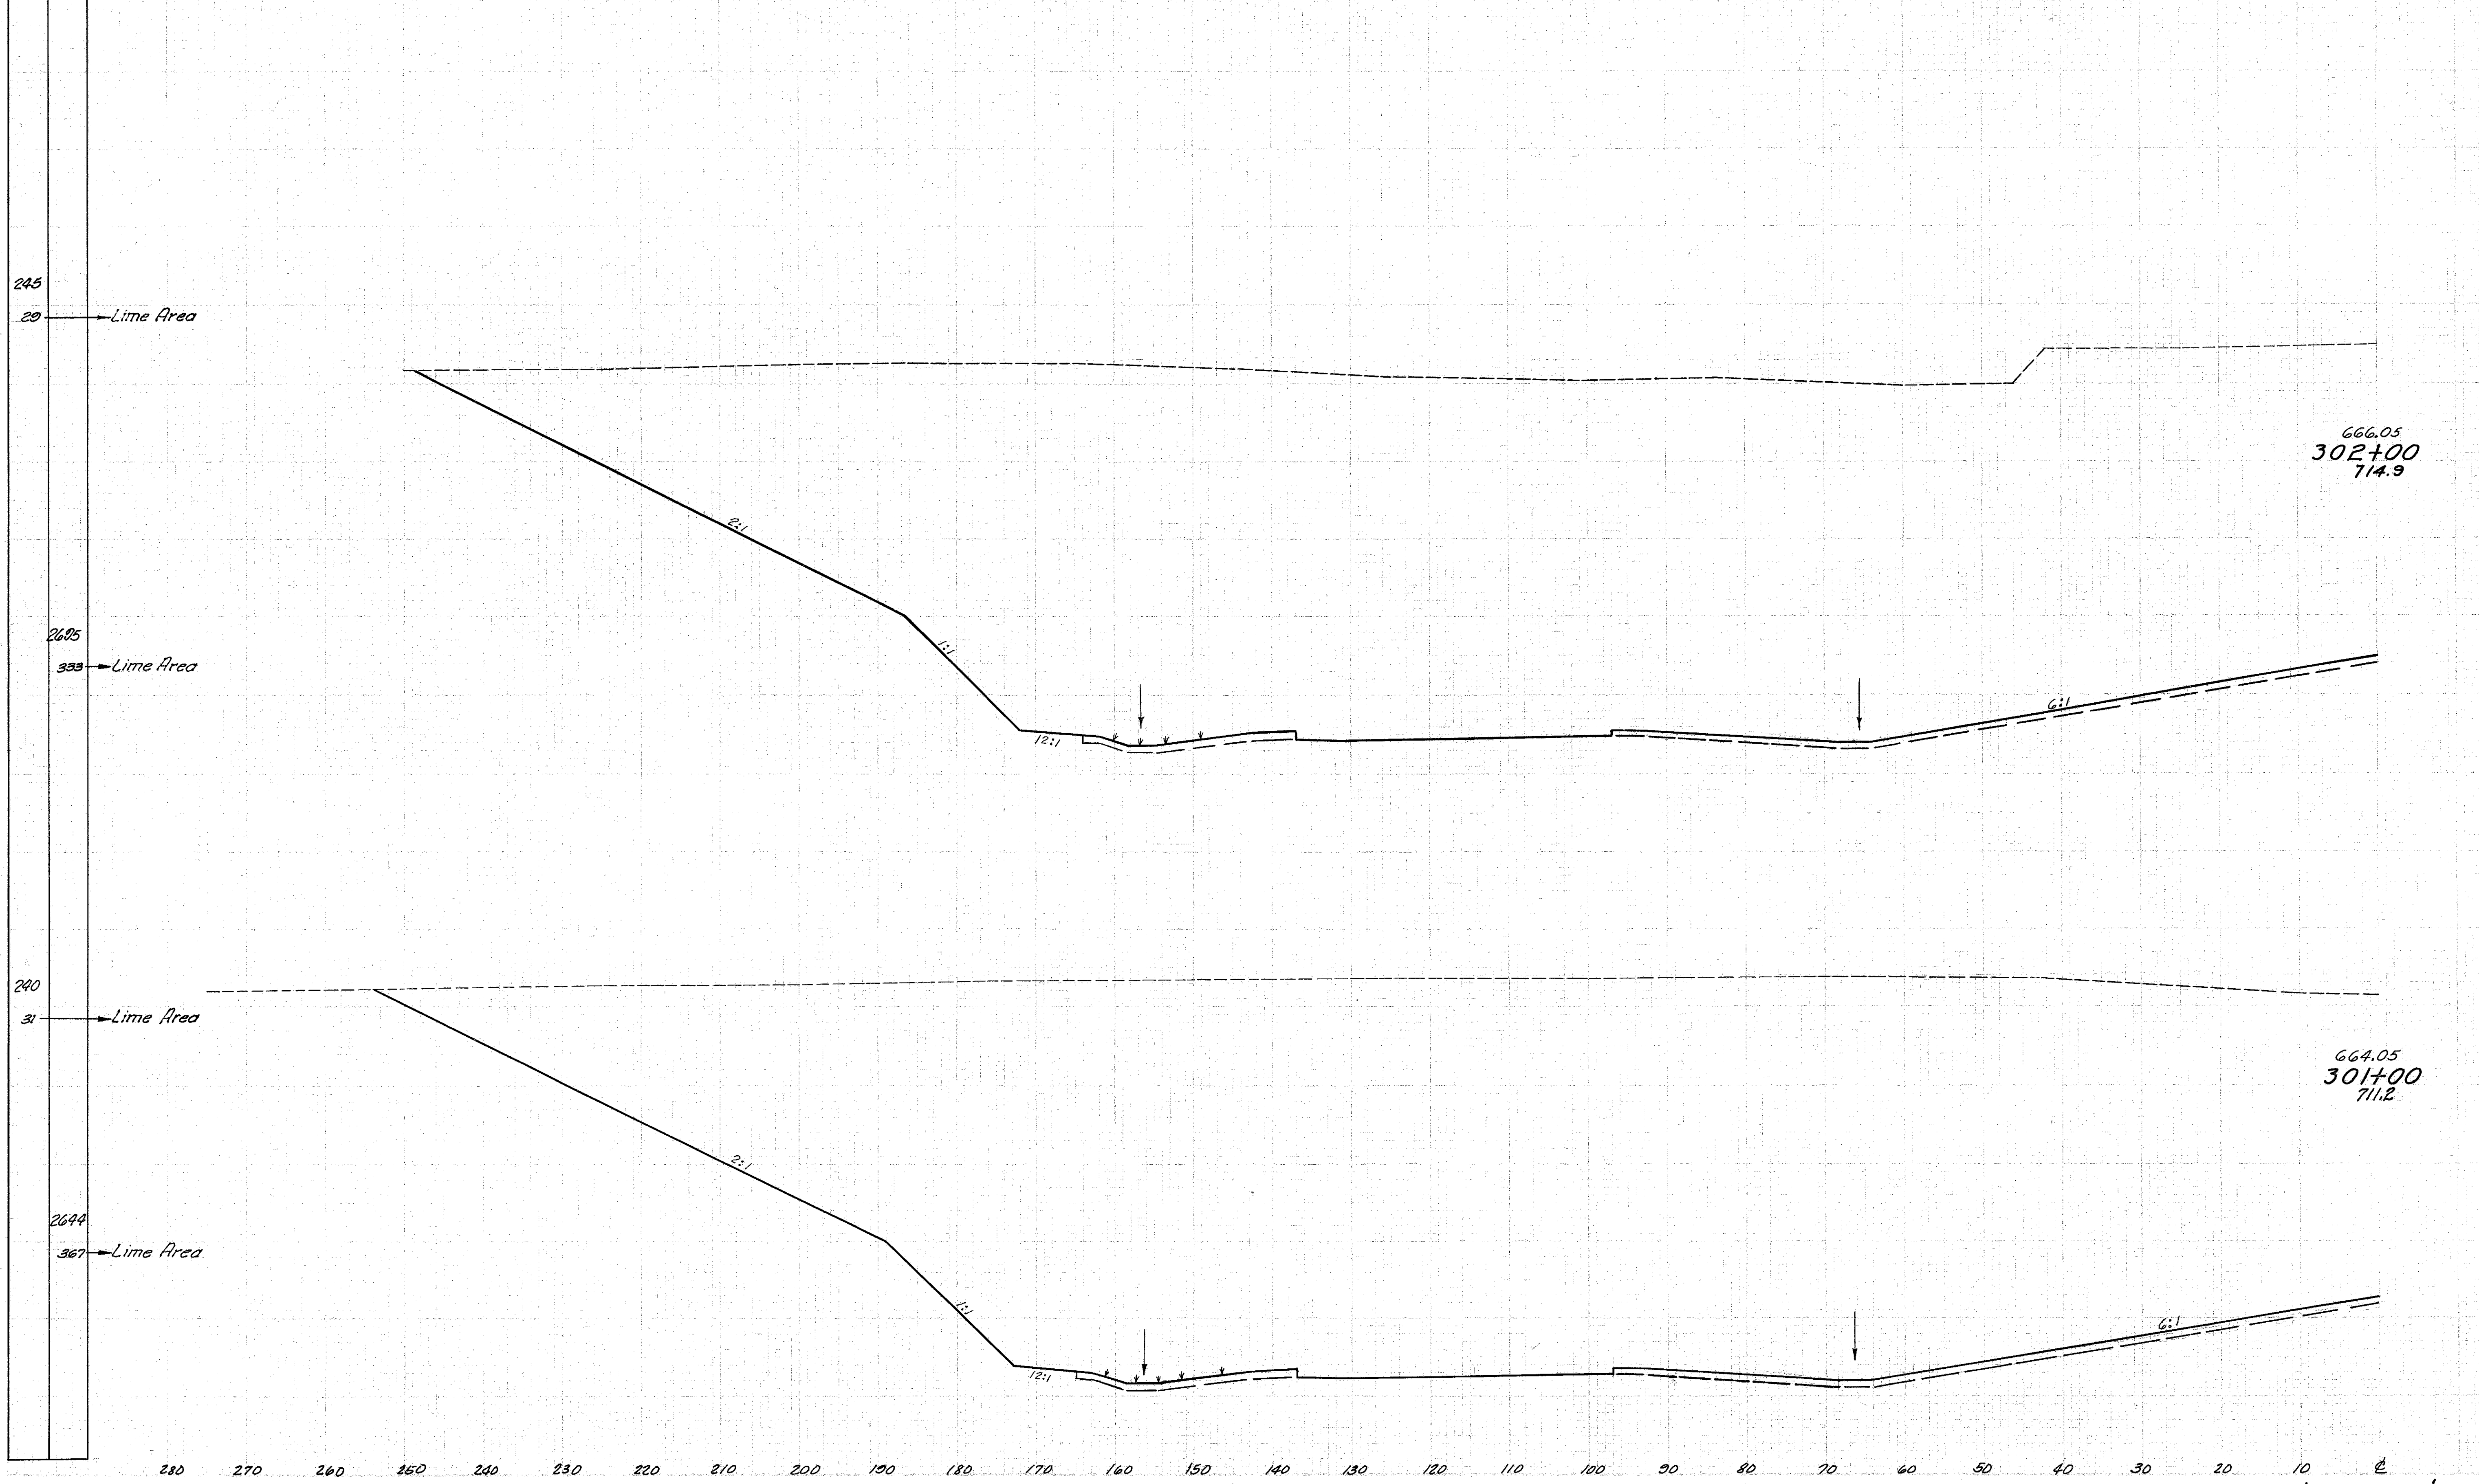

666.05
302+00
714.9

664.05
301+00
711.2

End Area		Volume	
Cut	Fill	Cut	Fill
3331	0		
		37831	0
14598	0		
		40711	0

Sta. 301+00 to Sta. 302+00 Lt. &