


LAKE COUNTY  
LAK-1-4.02

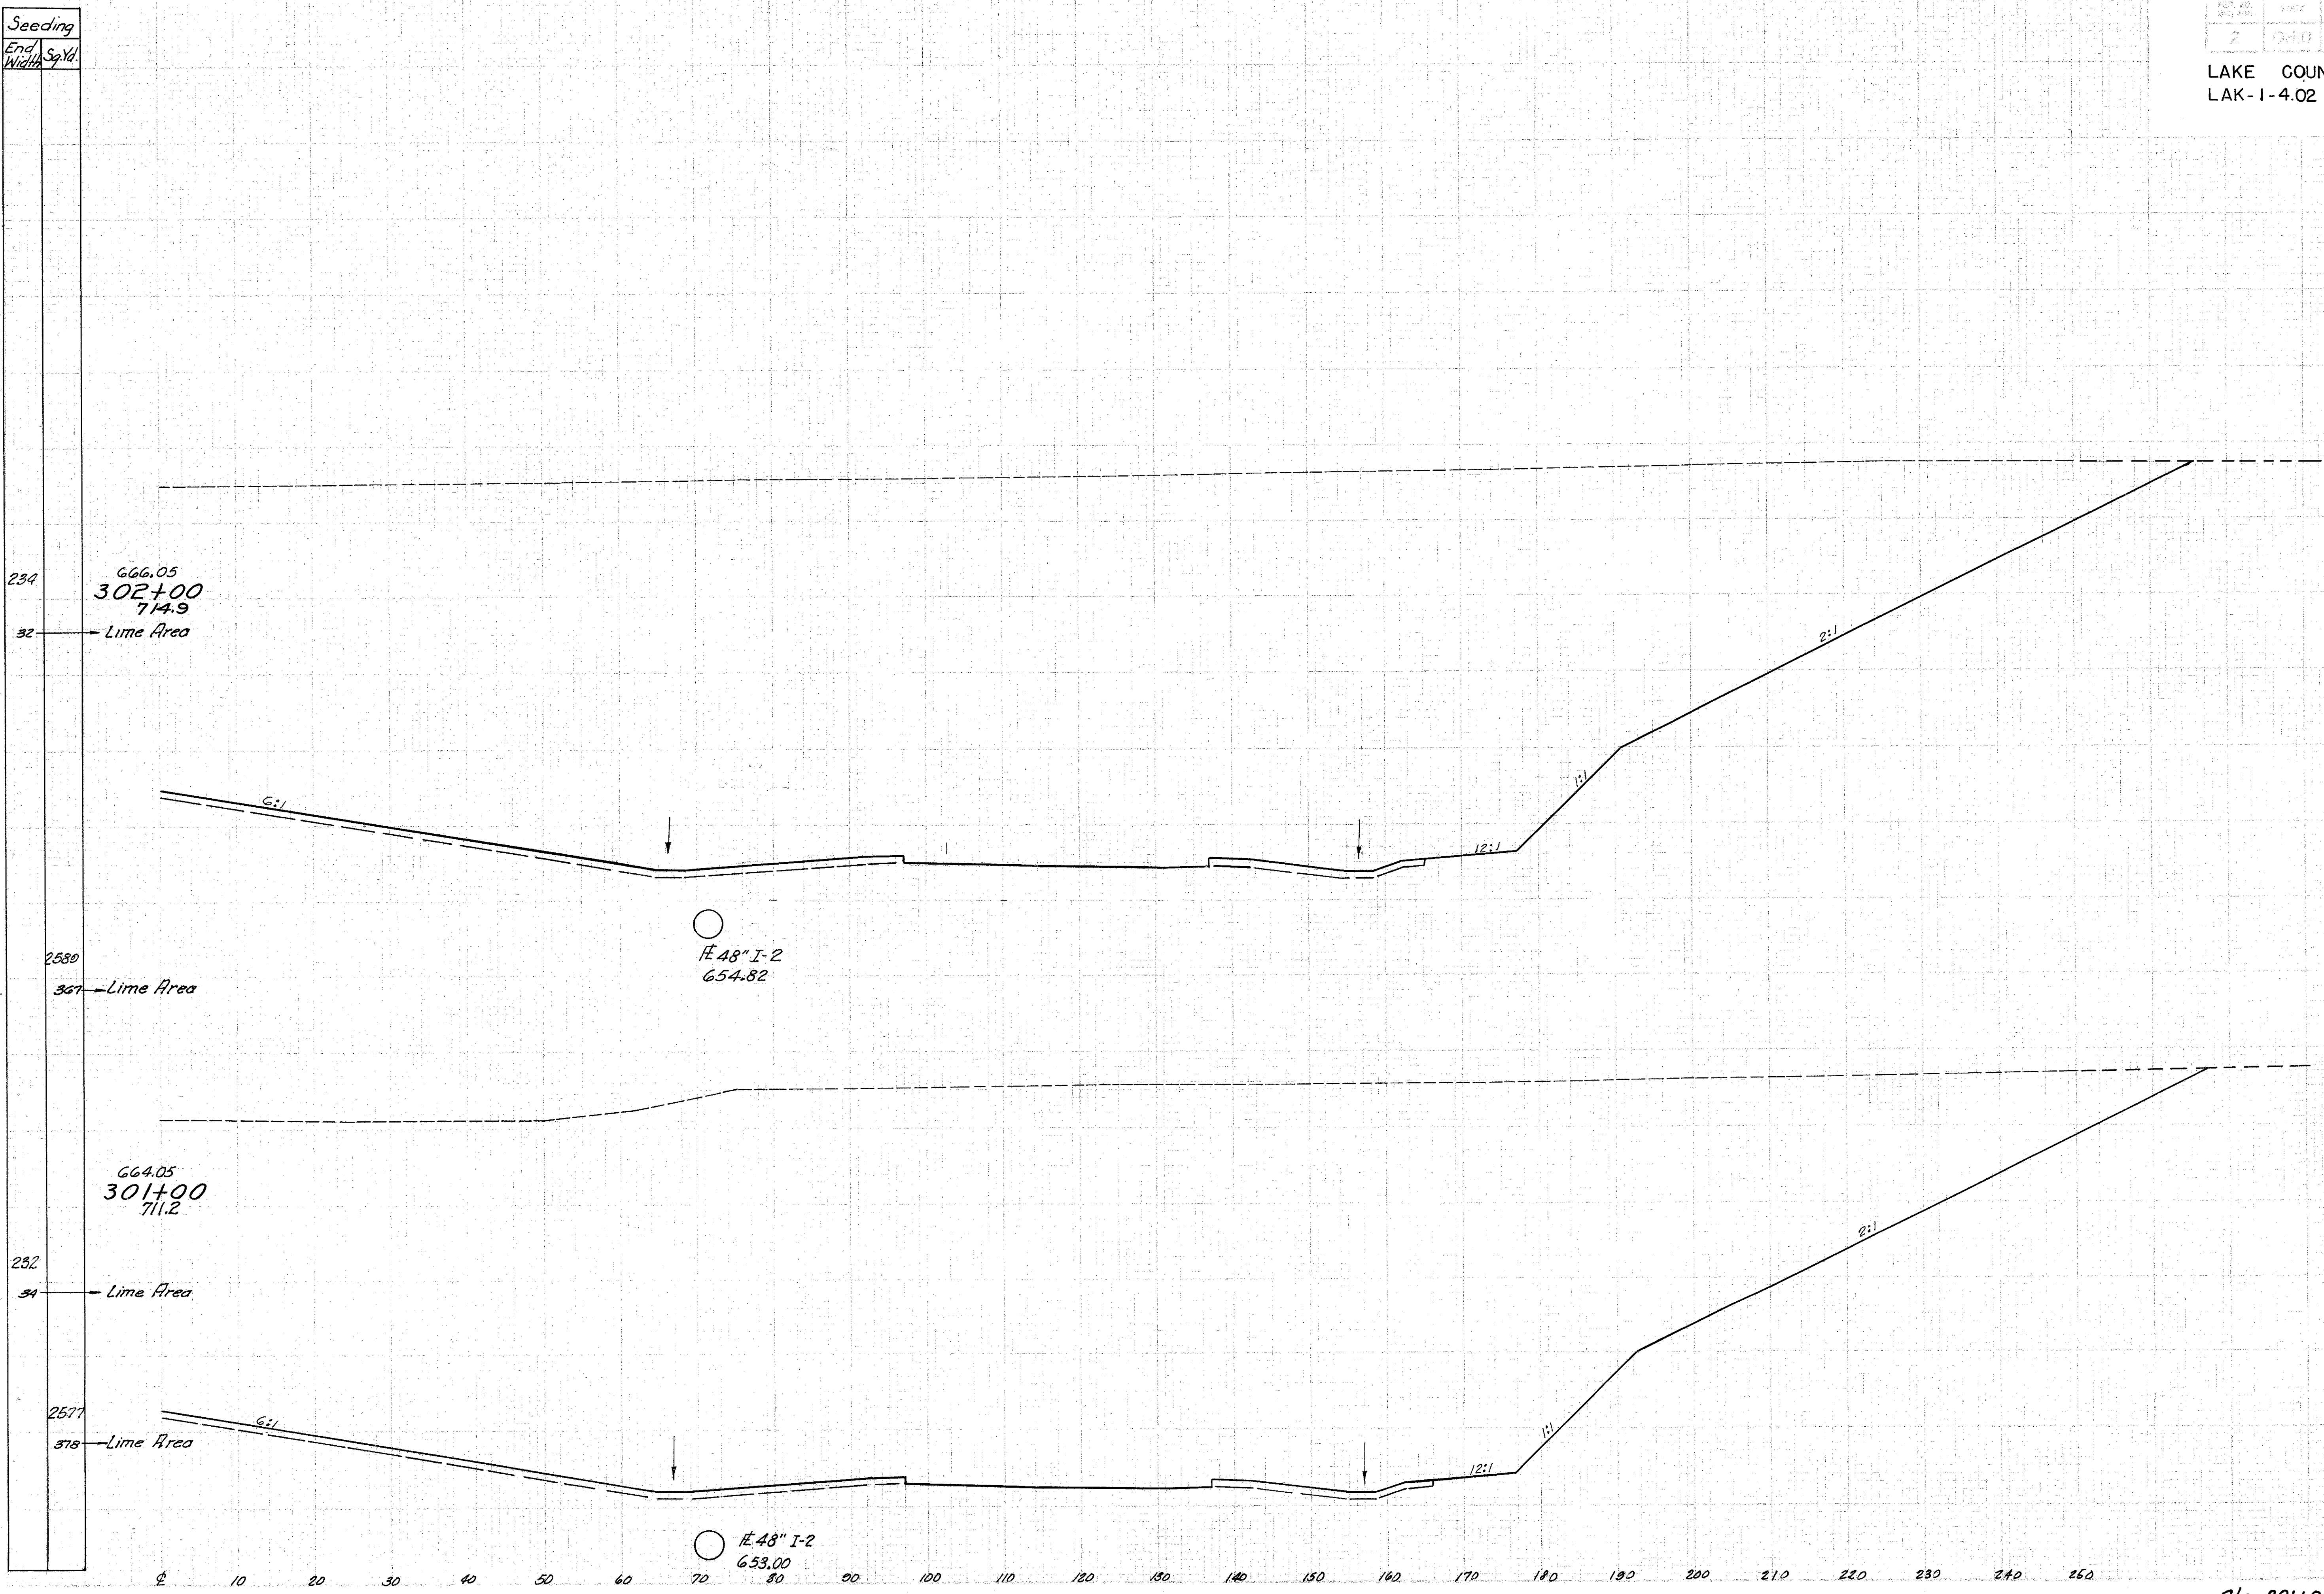

End Area		Volume	
Cut	Fill	Cut	Fill
10,706	0		
		39,781	0
10,776	0		
		38,161	0

Sta. 301+00 to Sta. 302+00 Rt. E