


Seeding	End Width	Sq Yd
	0	
	139	
	25	
	300	

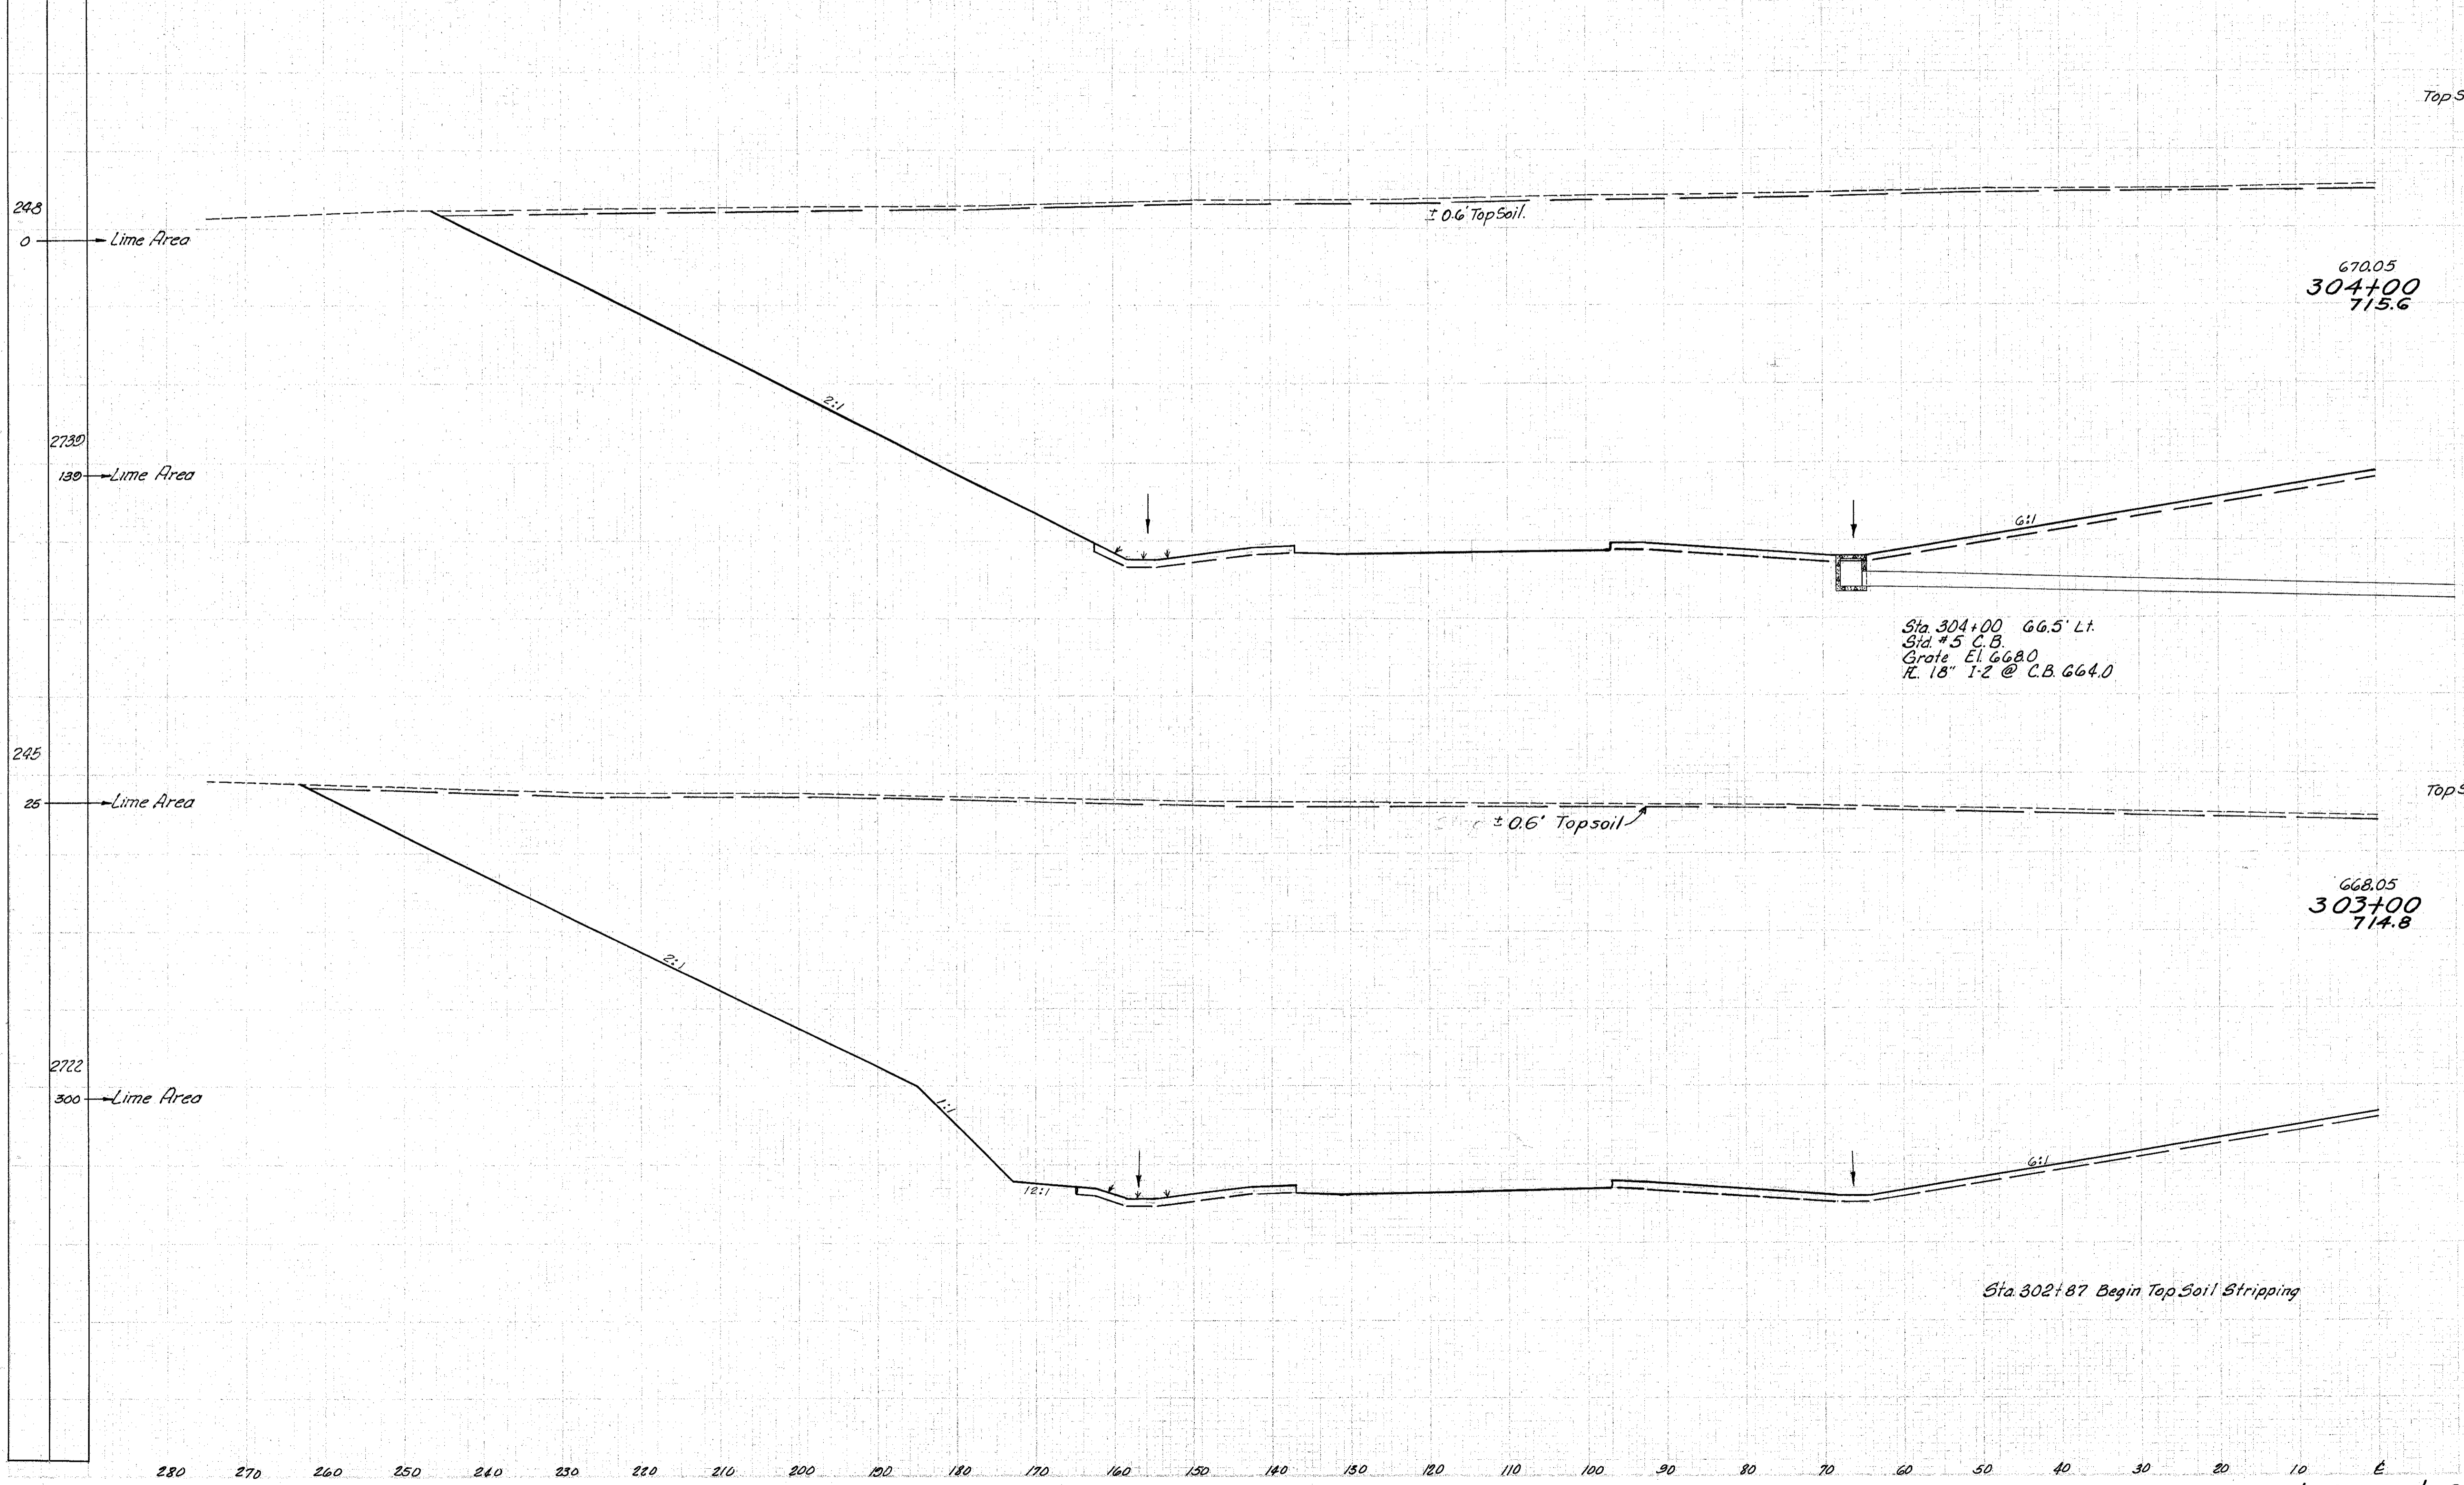

End Area	Volume	
	Cut	Fill
Top Soil 148		
9183	0	
Top Soil 565		
36320	0	
Top Soil 157		
10433	0	
Top Soil 75		
33146	0	

670.05
304+00
715.6

668.05
303+00
714.8

Sta. 303+00 to Sta. 304+00 Lt. &