


LAKE COUNTY  
LAK-1- 4.02

Seeding	End Width	Sq. Yd.
	255	
	2730	
	238	
	2622	

End Area	Volume	
	Cut	Fill
Top Soil 156		
9567	0	
Top Soil 567		
34033	0	
Top Soil 150		
9207	0	
Top Soil 72		
37043	0	

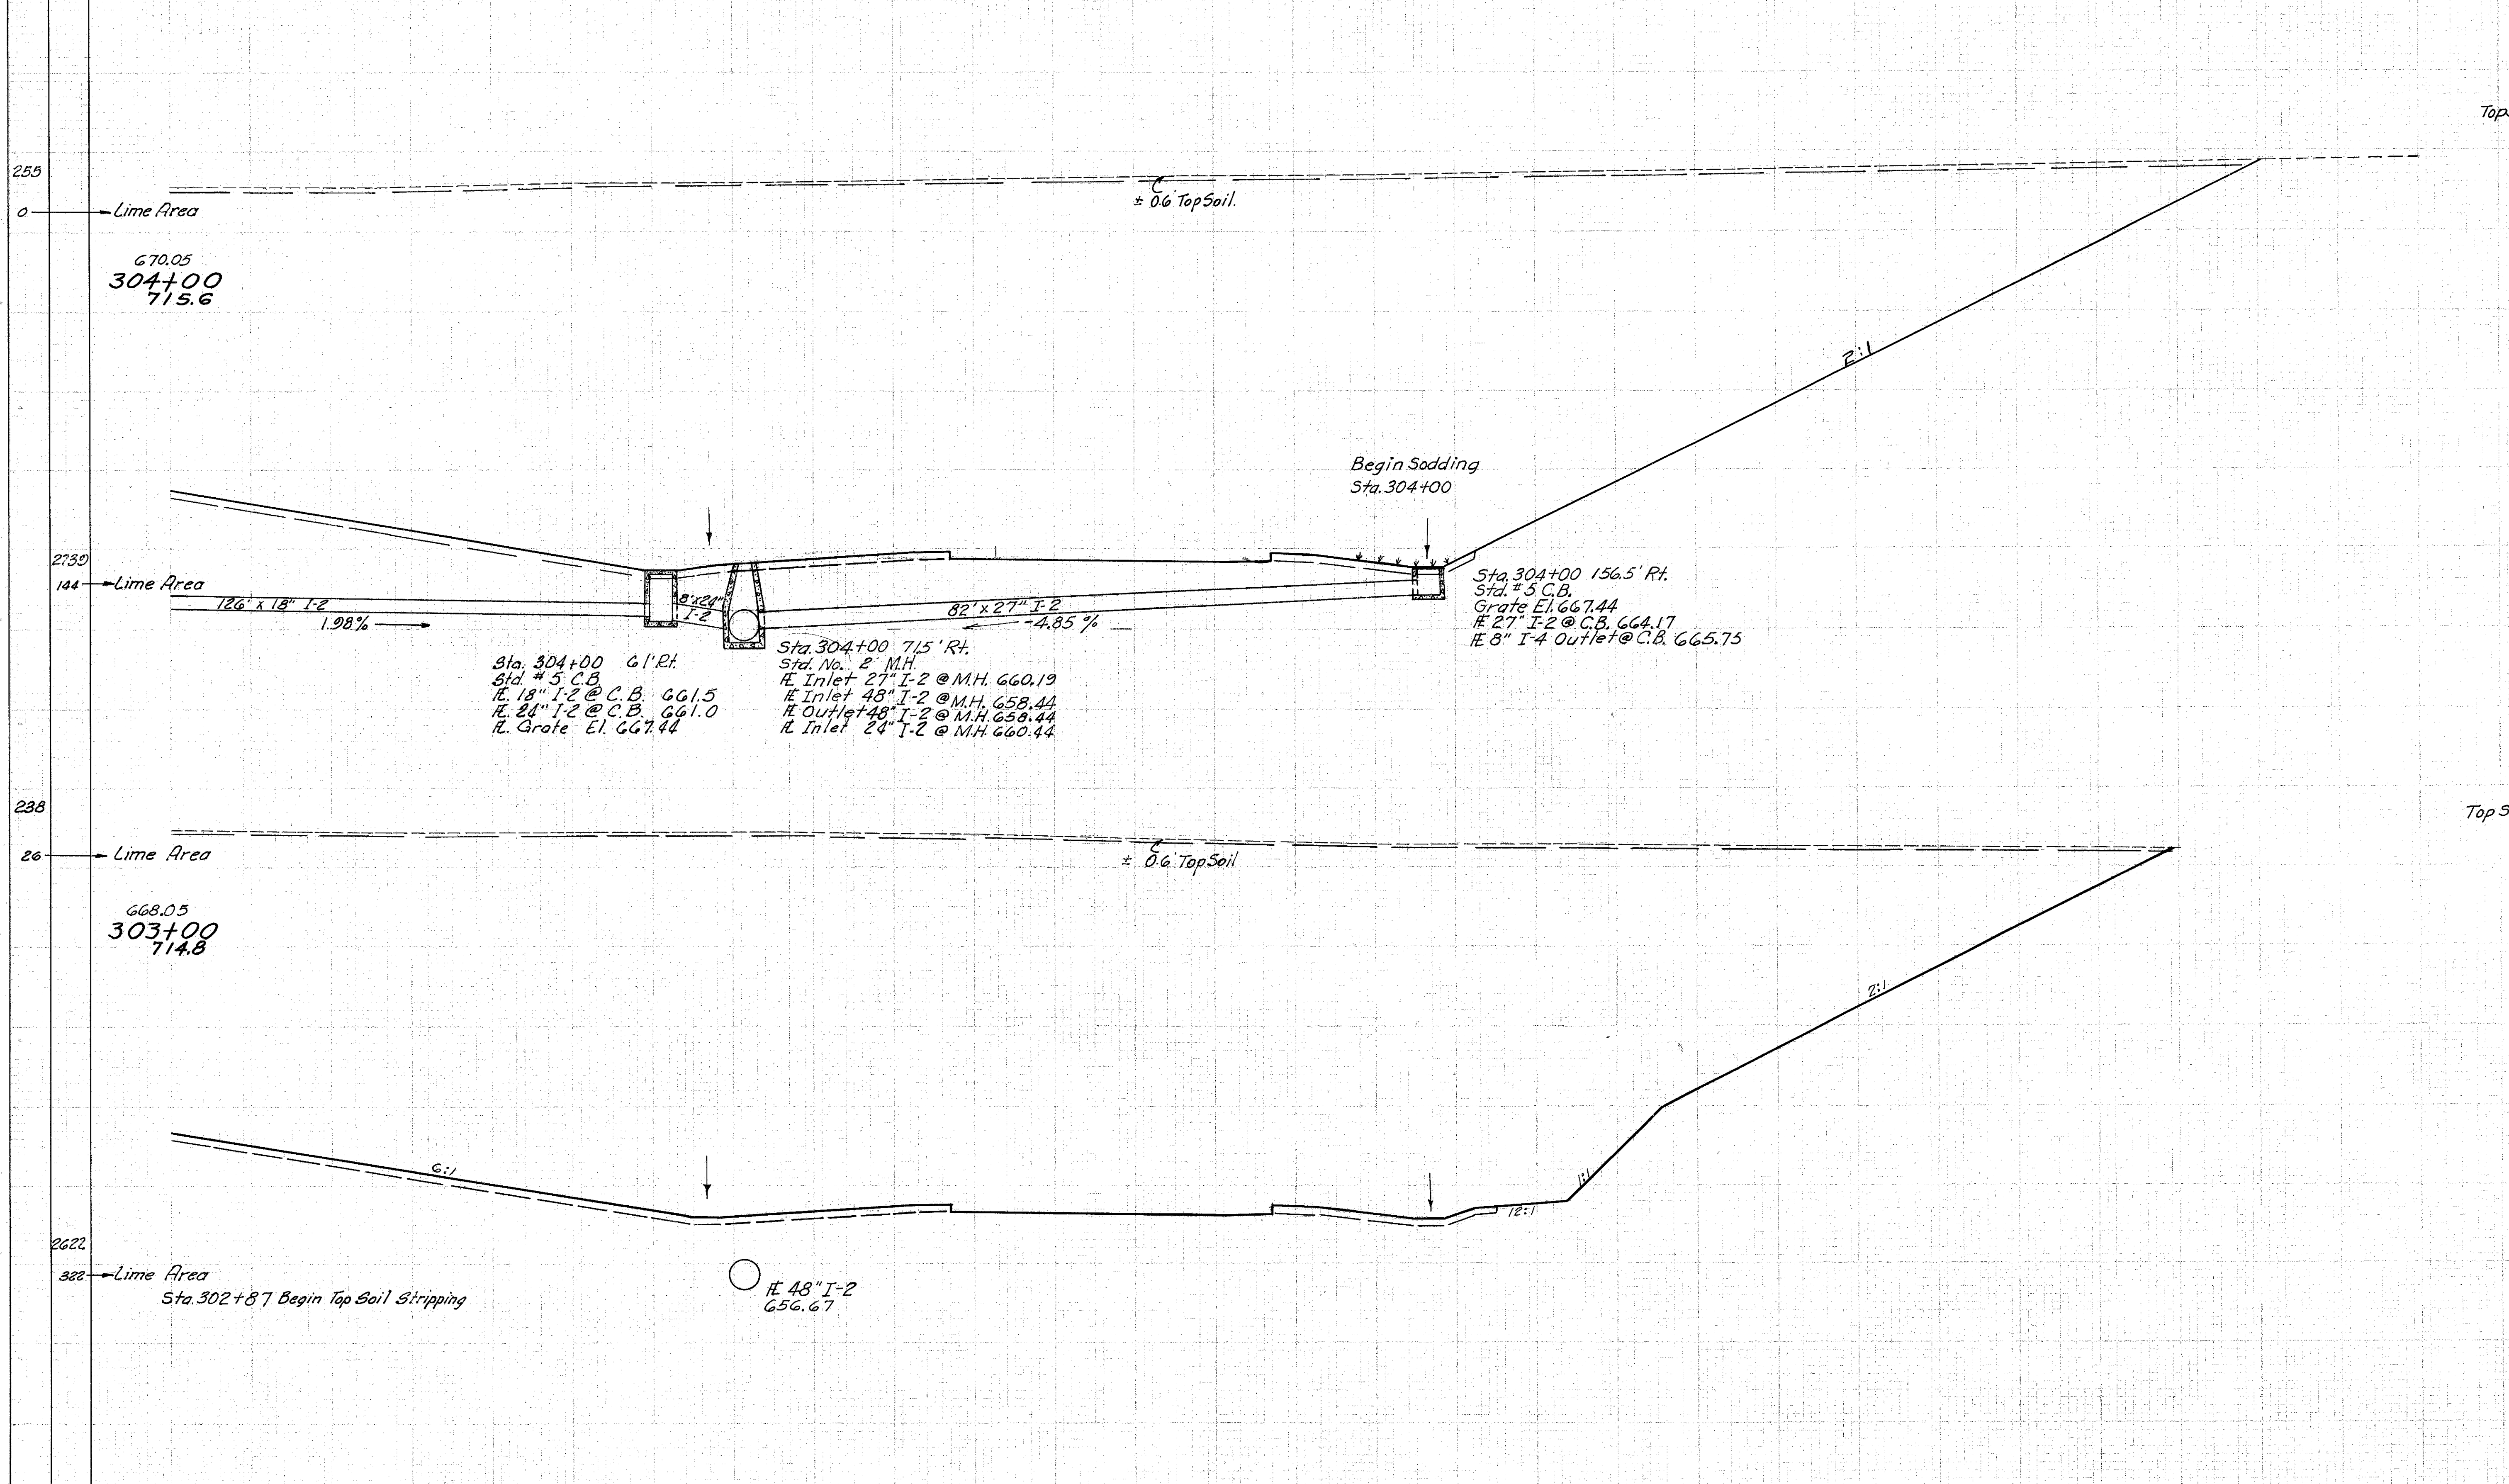

Sta. 303+00 to Sta. 304+00 Rt. 2