


Seeding
End Width Sq Yd
229
2628
244
2734

LAKE COUNTY
LAK-I-4.02

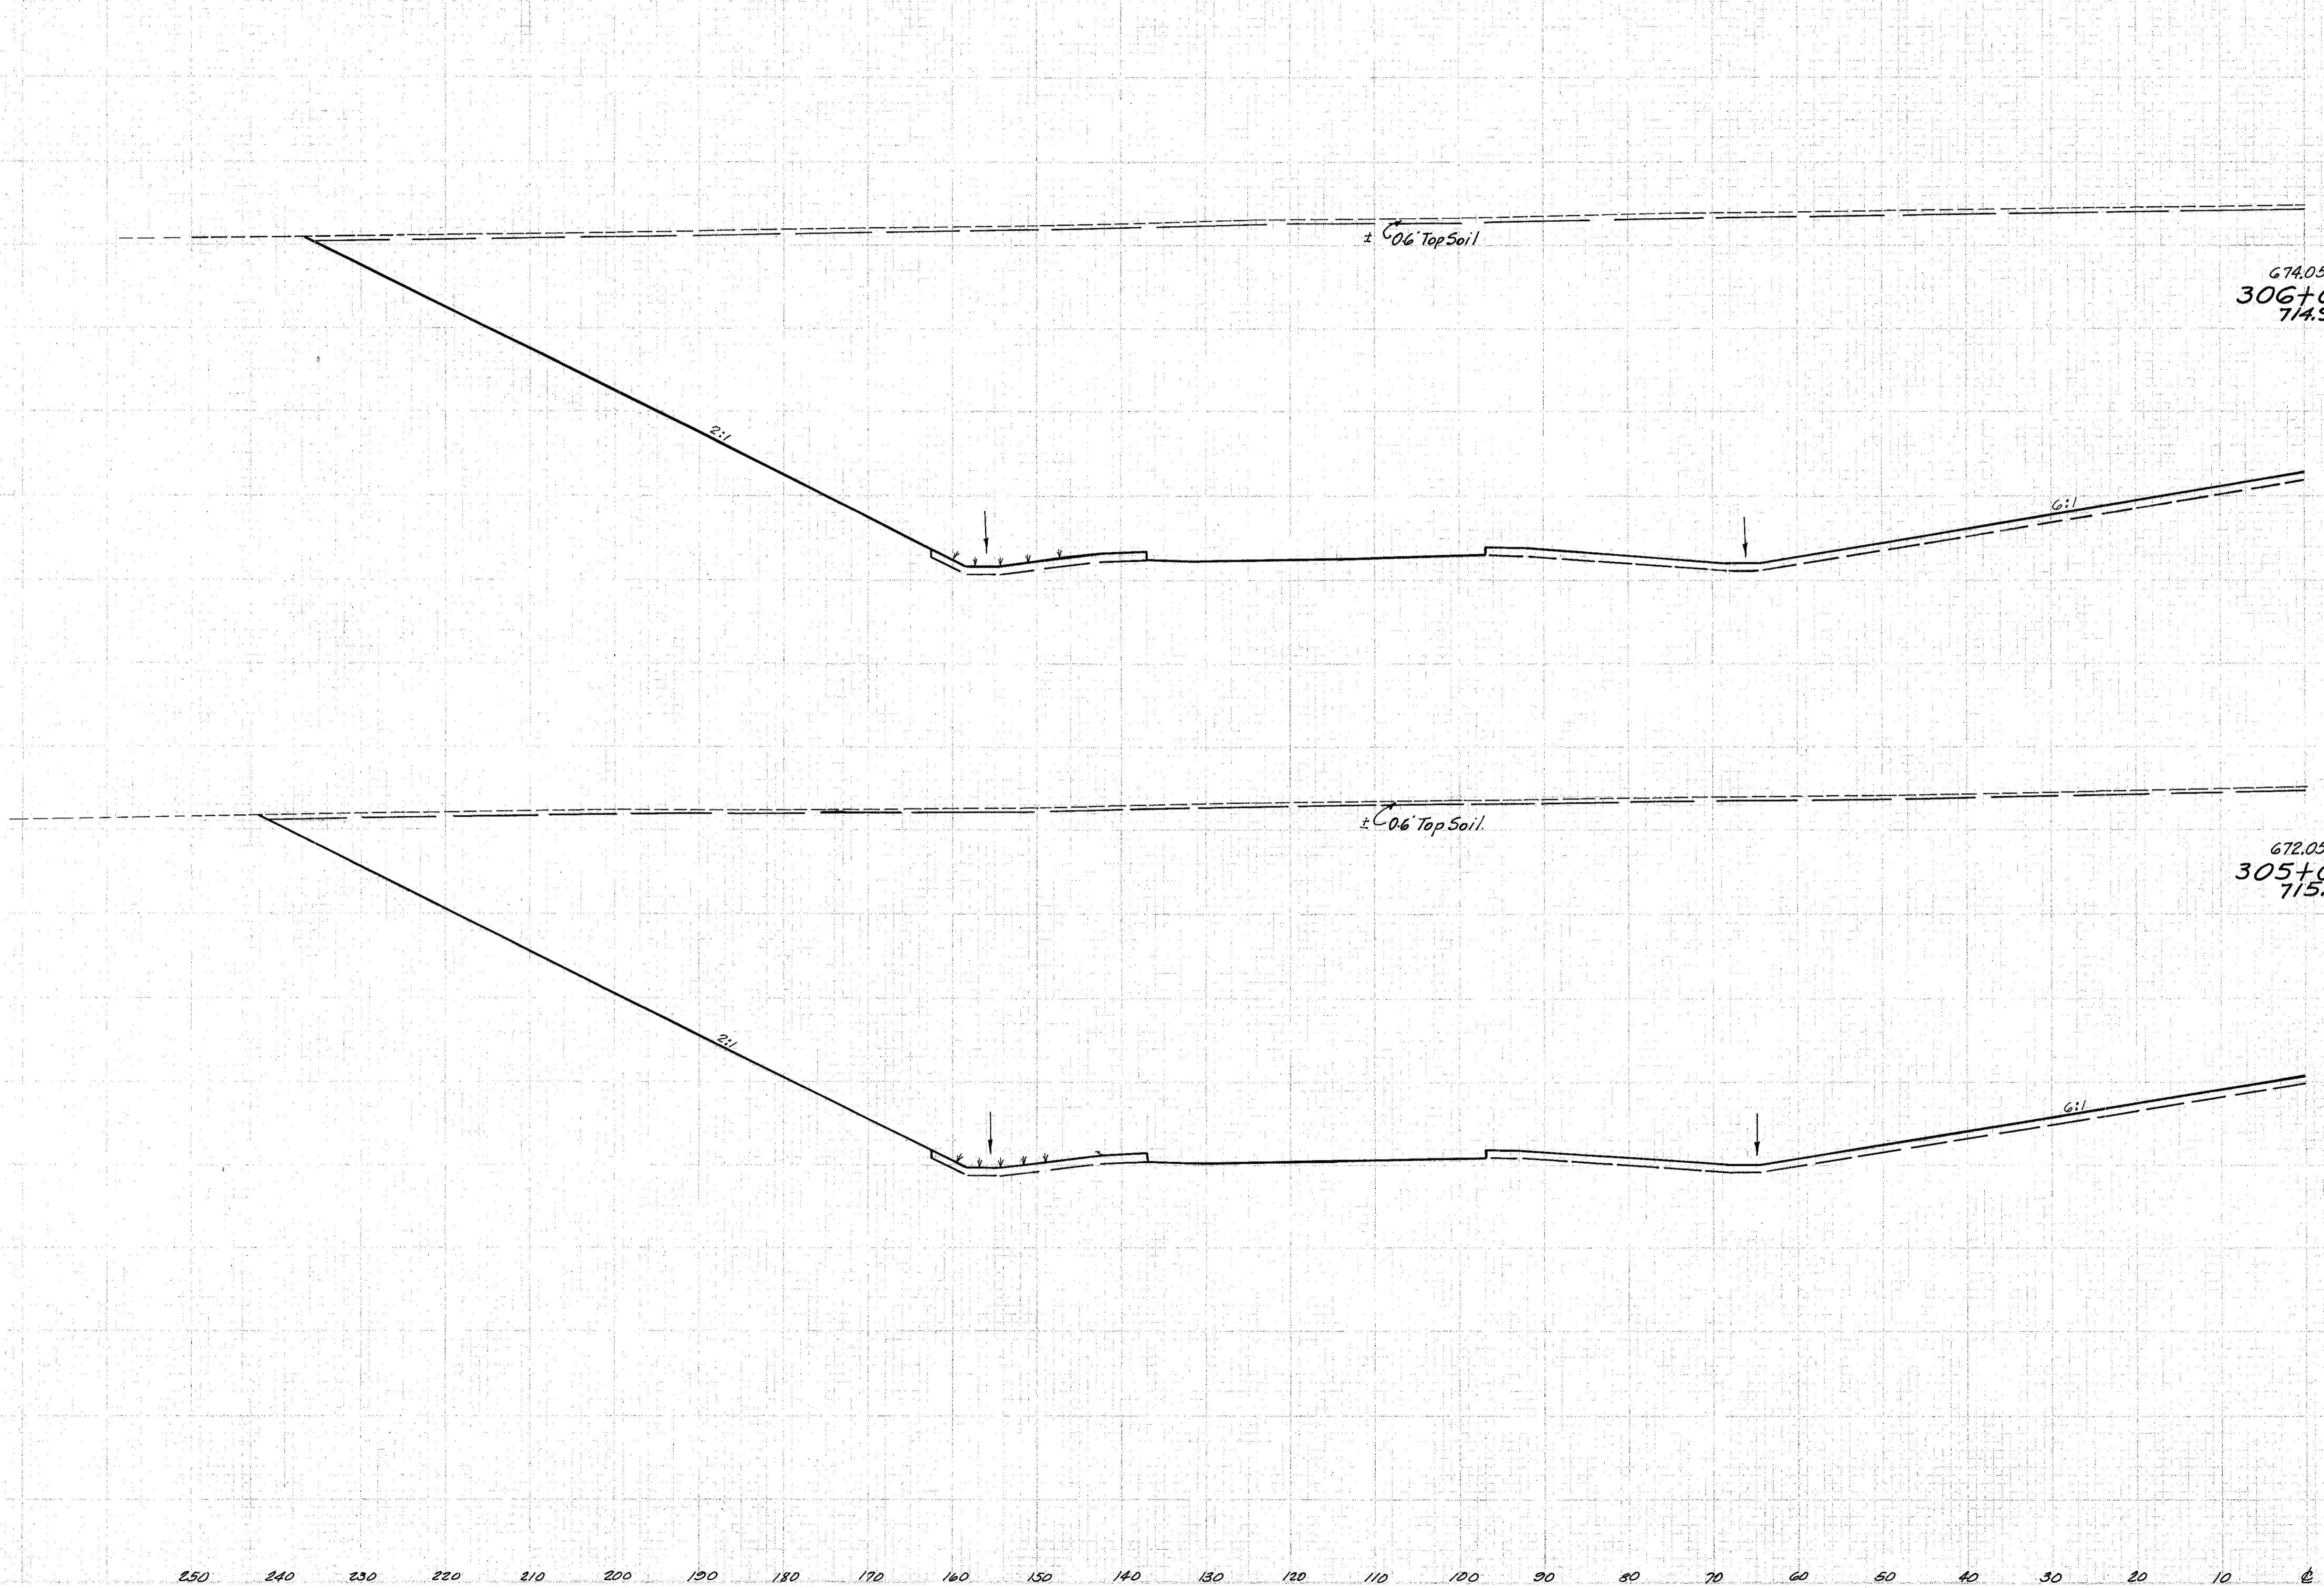

End Area	Volume	
	Cut	Fill
Top Soil 142 8020	0	0
Top Soil 532 30804	0	0
Top Soil 145 8614	0	0
Top Soil 543 32257	0	0

Sta. 305+00 to Sta. 306+00 Lt. &