


Seeding	
End Width	Sq. Yd.
251	
2806	
254	
2828	

2	OHIO	I-1103 (20)
---	------	-------------

130  
333

LAKE COUNTY  
LAK-1-4.02

End Area	Volume	
	Cut	Fill
Top Soil 153		
871.9	0	
Top Soil 569		
3318.1	0	
Top Soil 154		
919.9	0	
Top Soil 574		
3478.2	0	

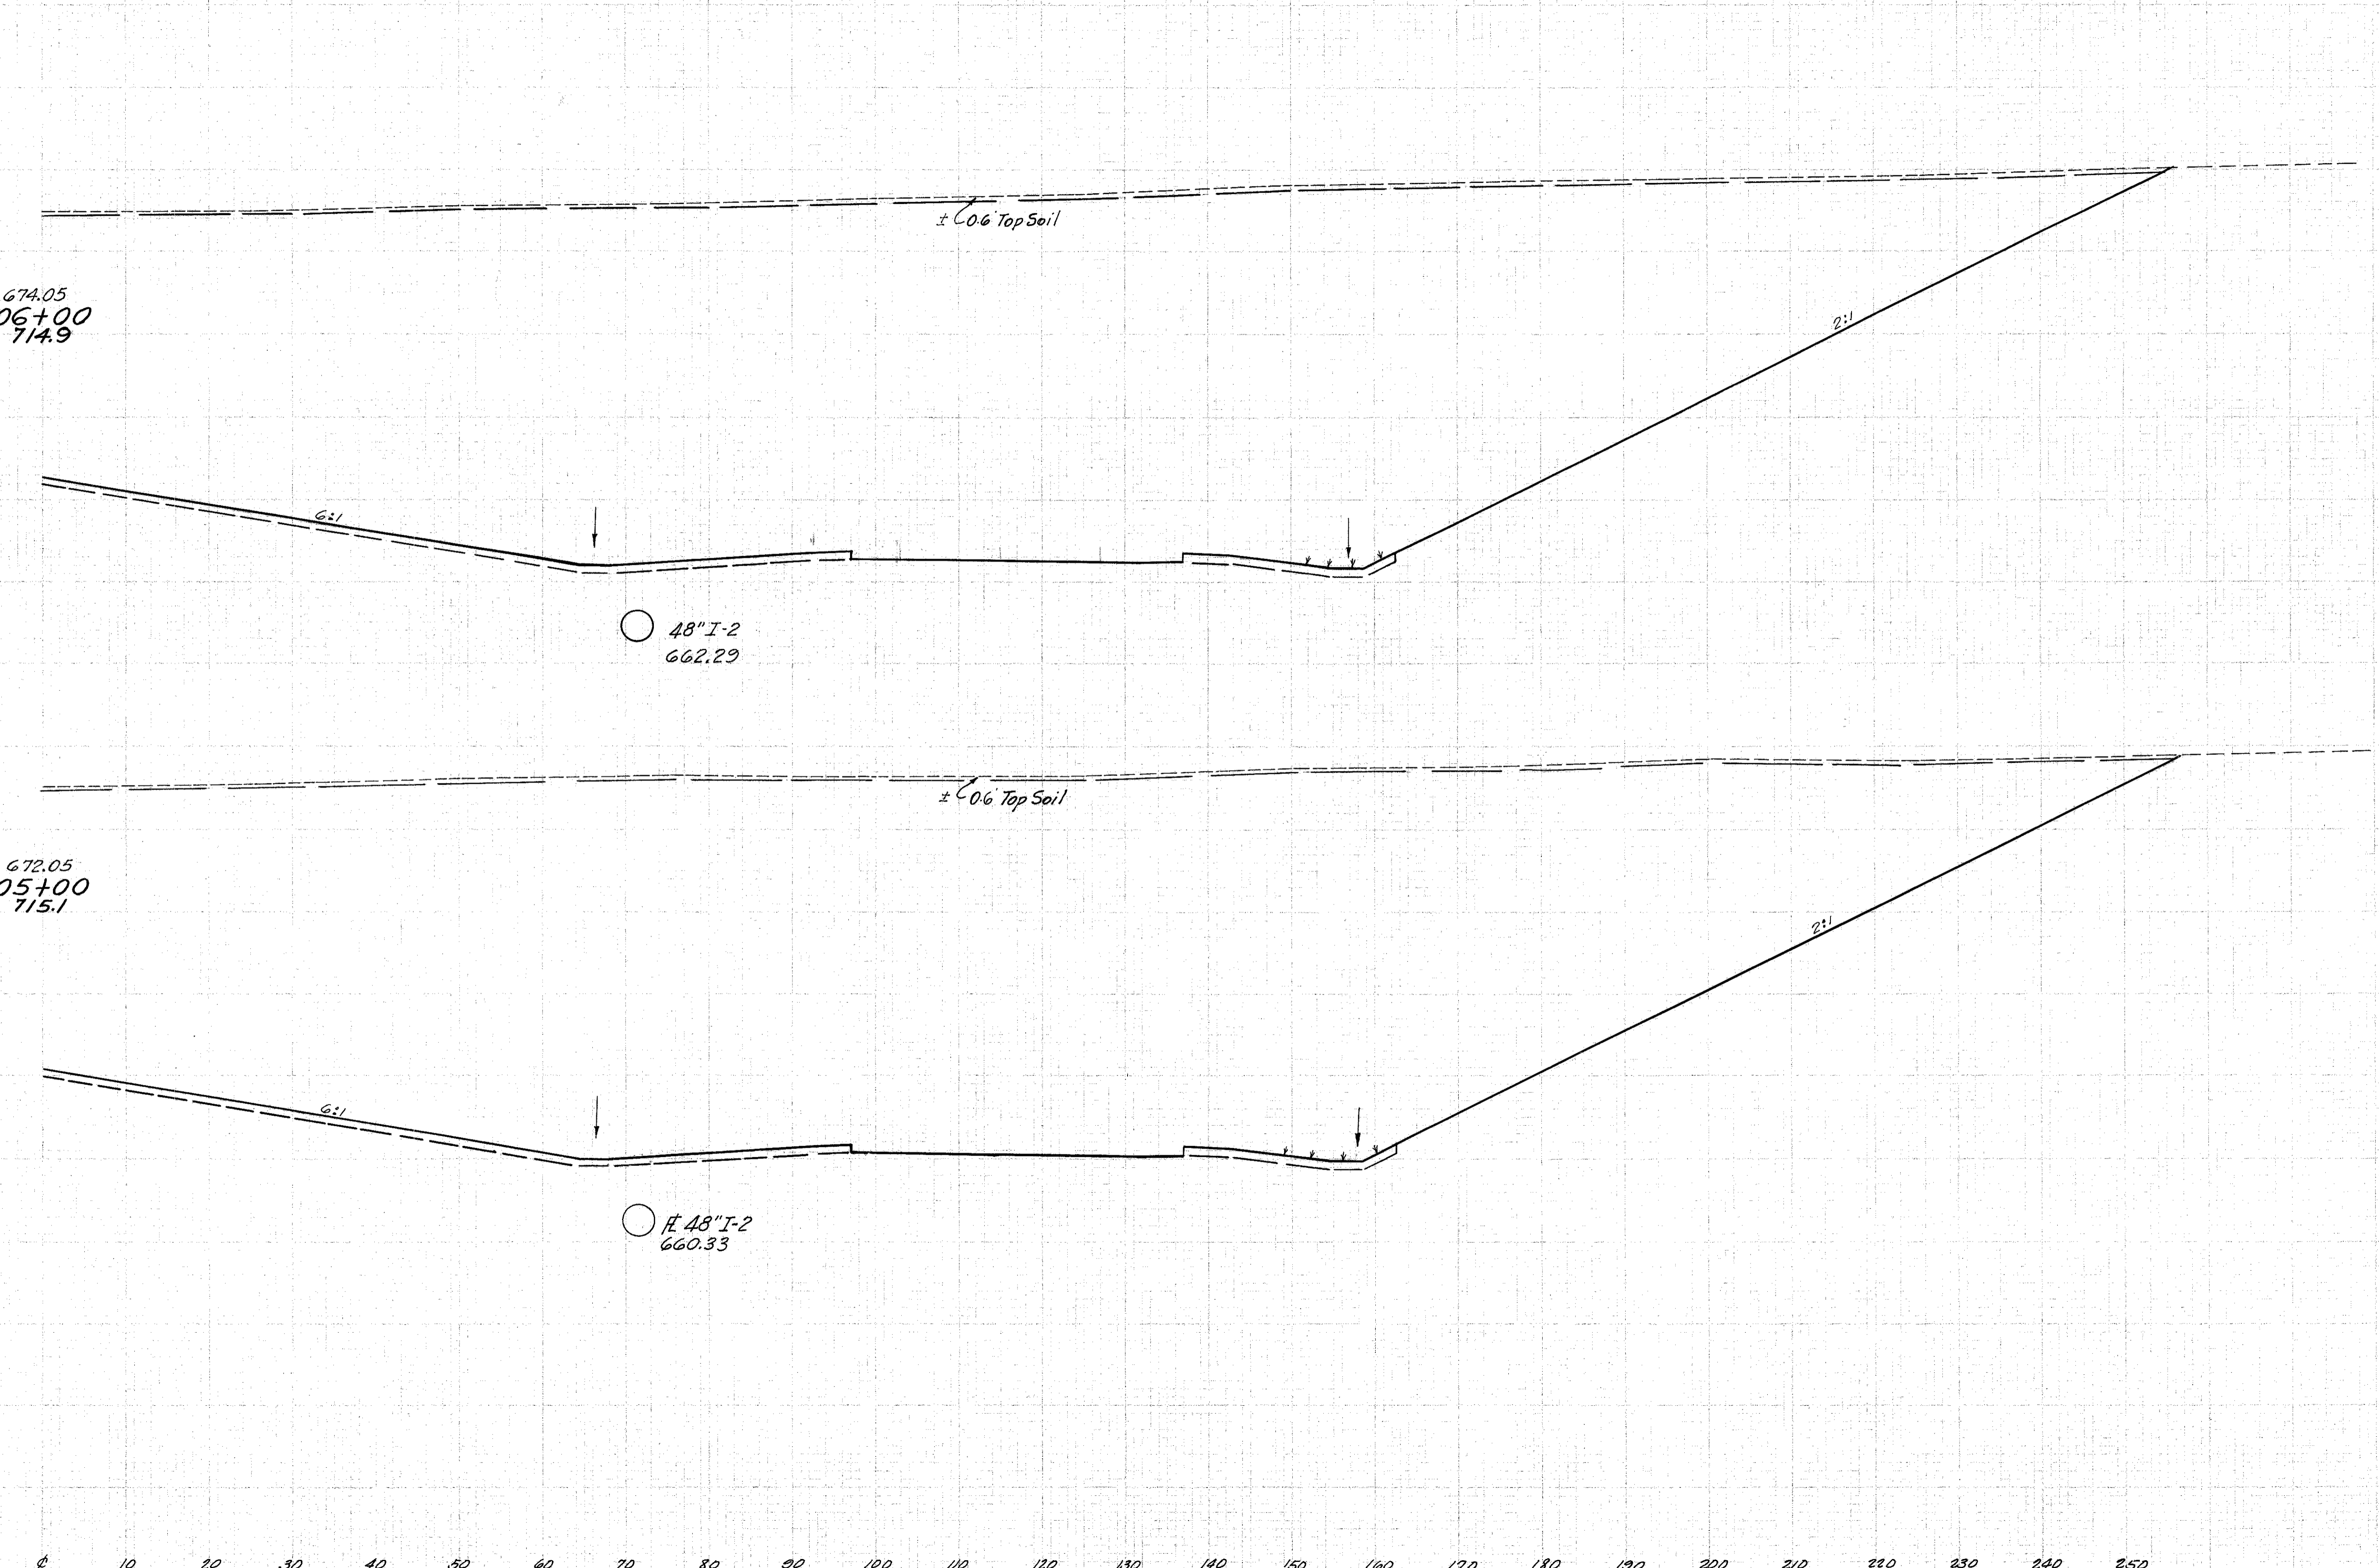

Sta. 305+00 to Sta. 306+00 Rt. 2