


Seeding
End Width
Sq Yd.
216
2434
222
2506

2	OHIO	I-1103(20)
---	------	------------

LAKE COUNTY  
LAK-1- 4.02

131  
333

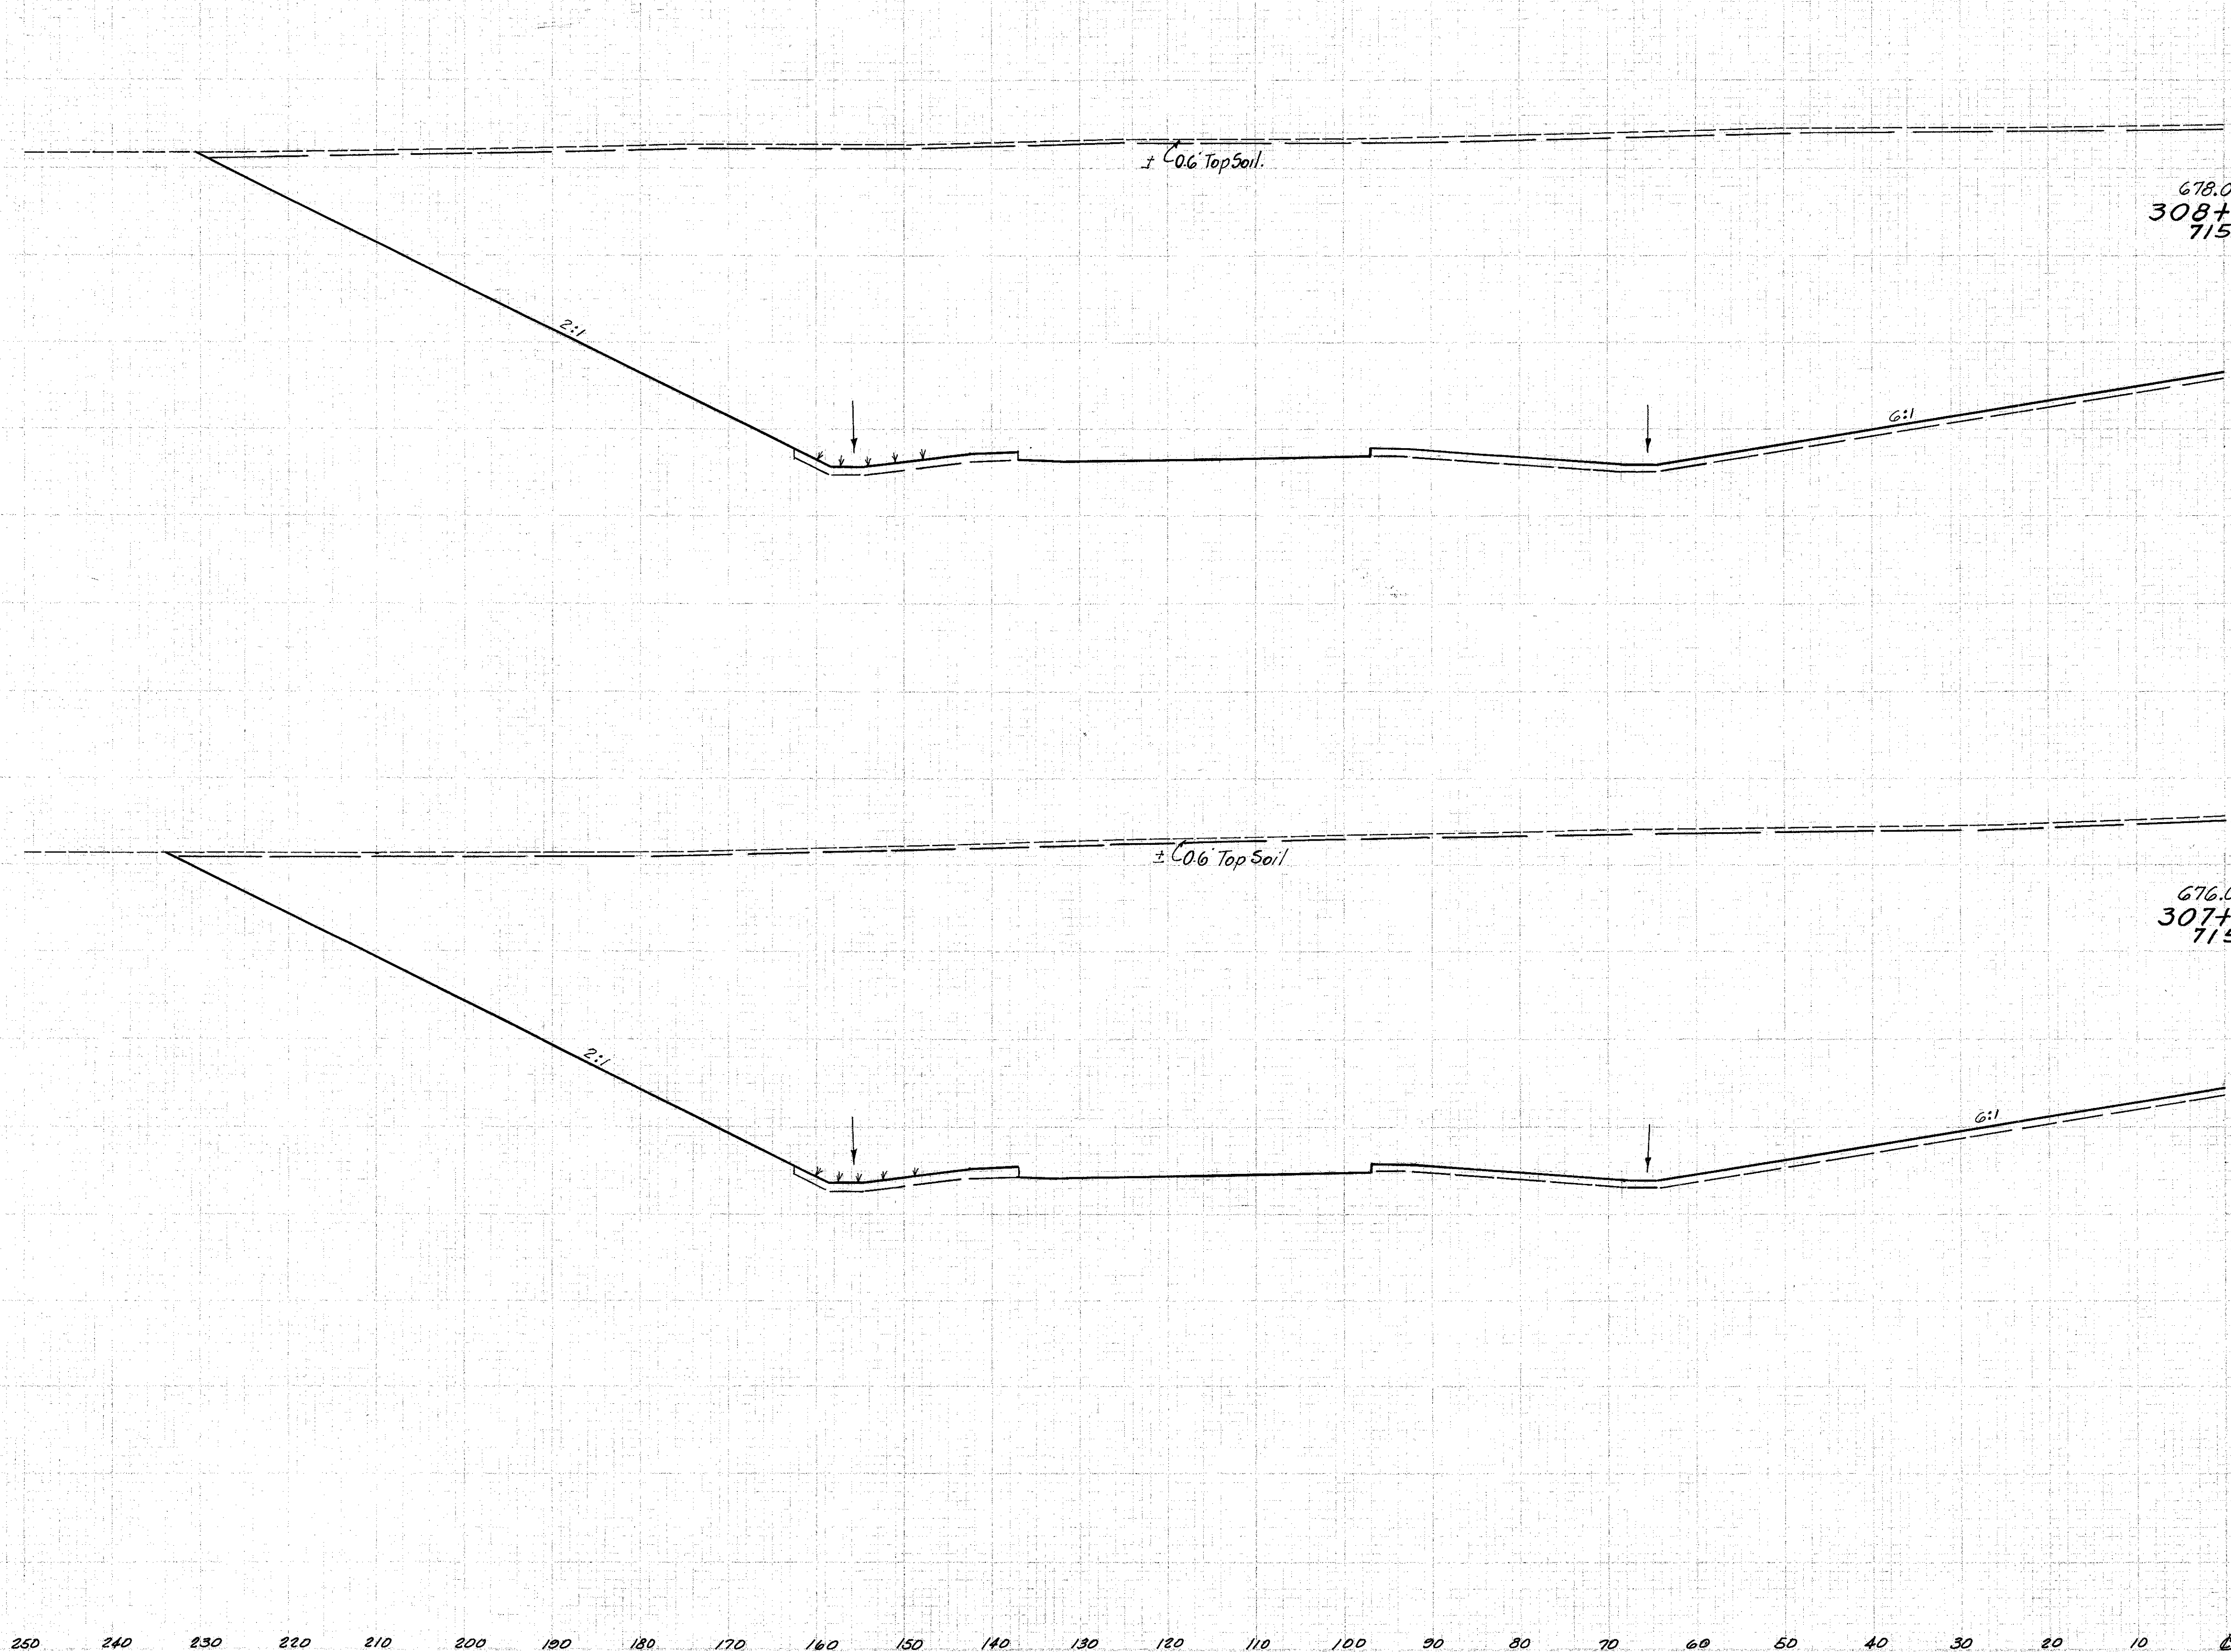

End Area	Volume	
	Cut	Fill
Top Soil 139	7112	0
678.05 308+00 715.0		
Top Soil 517	27244	0
Top Soil 140	7601	0
676.05 307+00 715.8		
Top Soil 522	28028	0

Sta. 307+00 to Sta. 308+00 Lt. &