


Seeding
End Width
Sq. Yds.
242
2728
249
2778

LAKE COUNTY
LAK - 1 - 4.02

End Area		Volume	
Cut	Fill	Cut	Fill
Top Soil	148		
7644	0		
Top Soil	552		
29332	0		
Top Soil	150		
8206	0		
Top Soil	561		
31343	0		

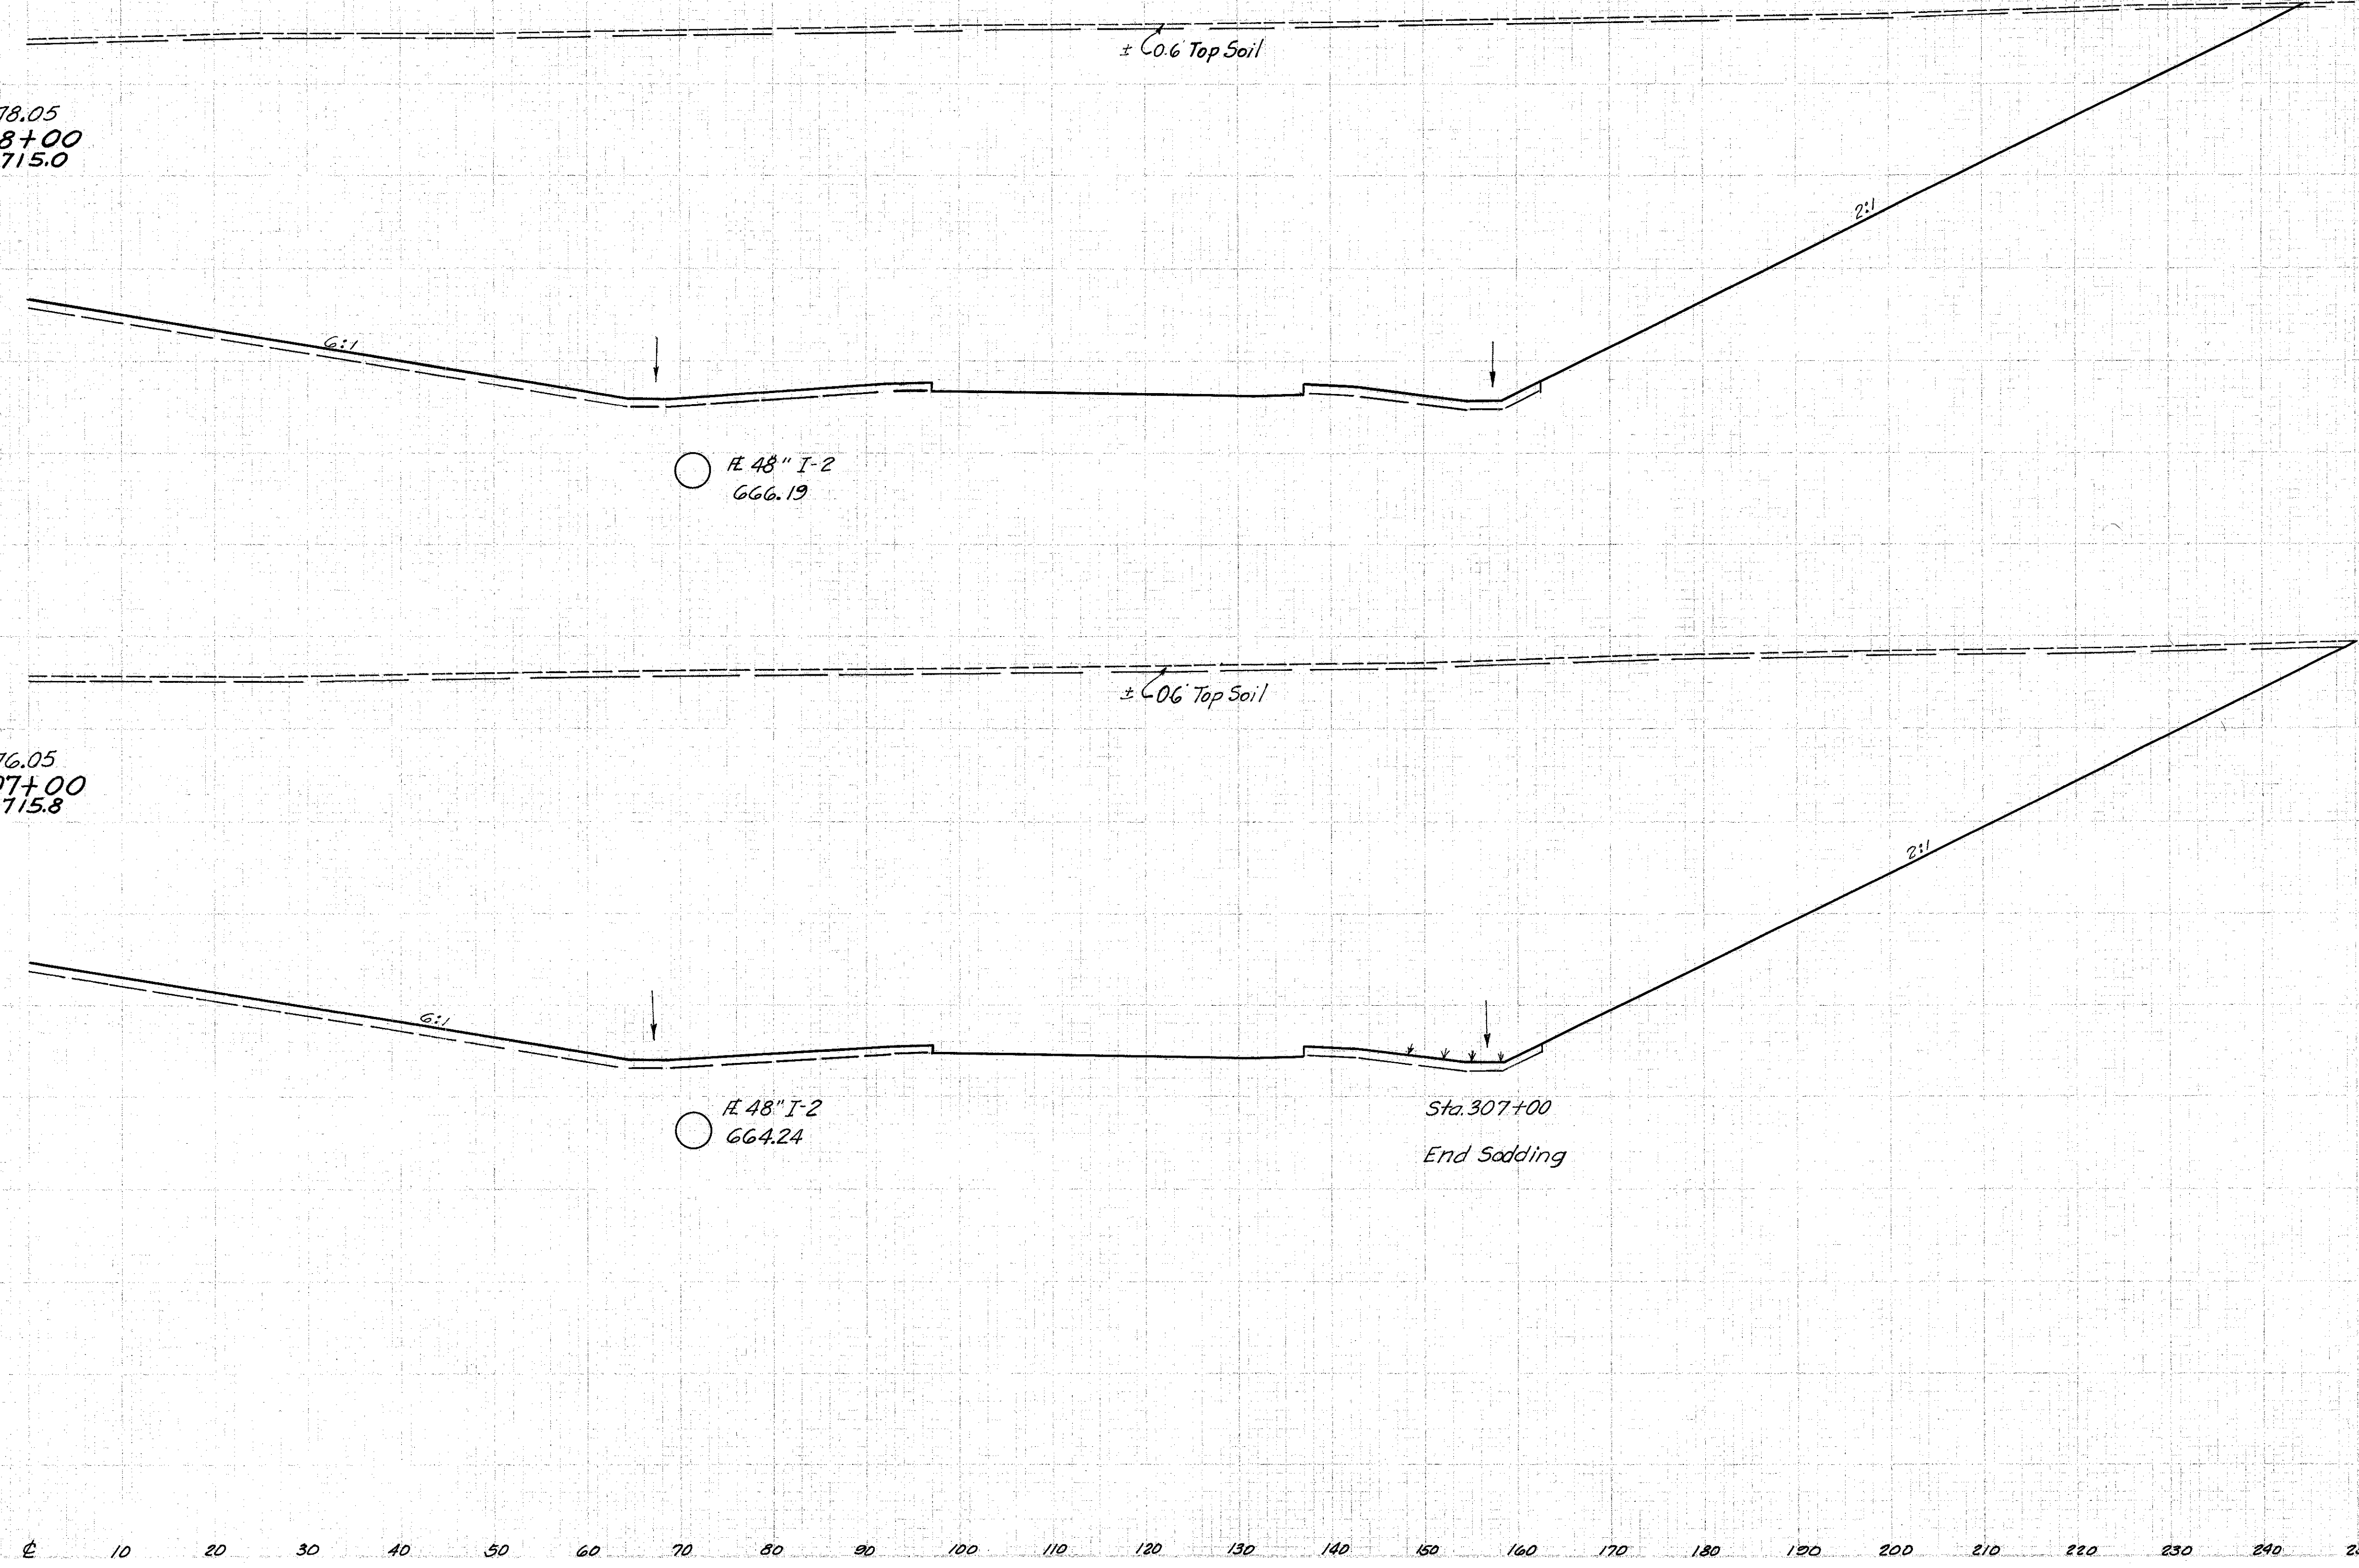

678.05
308+00
715.0

676.05
307+00
715.8

○ # 48" I-2
666.19

○ # 48" I-2
664.24

Sta. 307+00
End Sadding

Sta. 307+00 to Sta. 308+00 Rt. E