


Seeding	
End Width	Sq. Yd.
216	
2156	
226	
2456	

LAKE COUNTY
LAK-1- 4.02

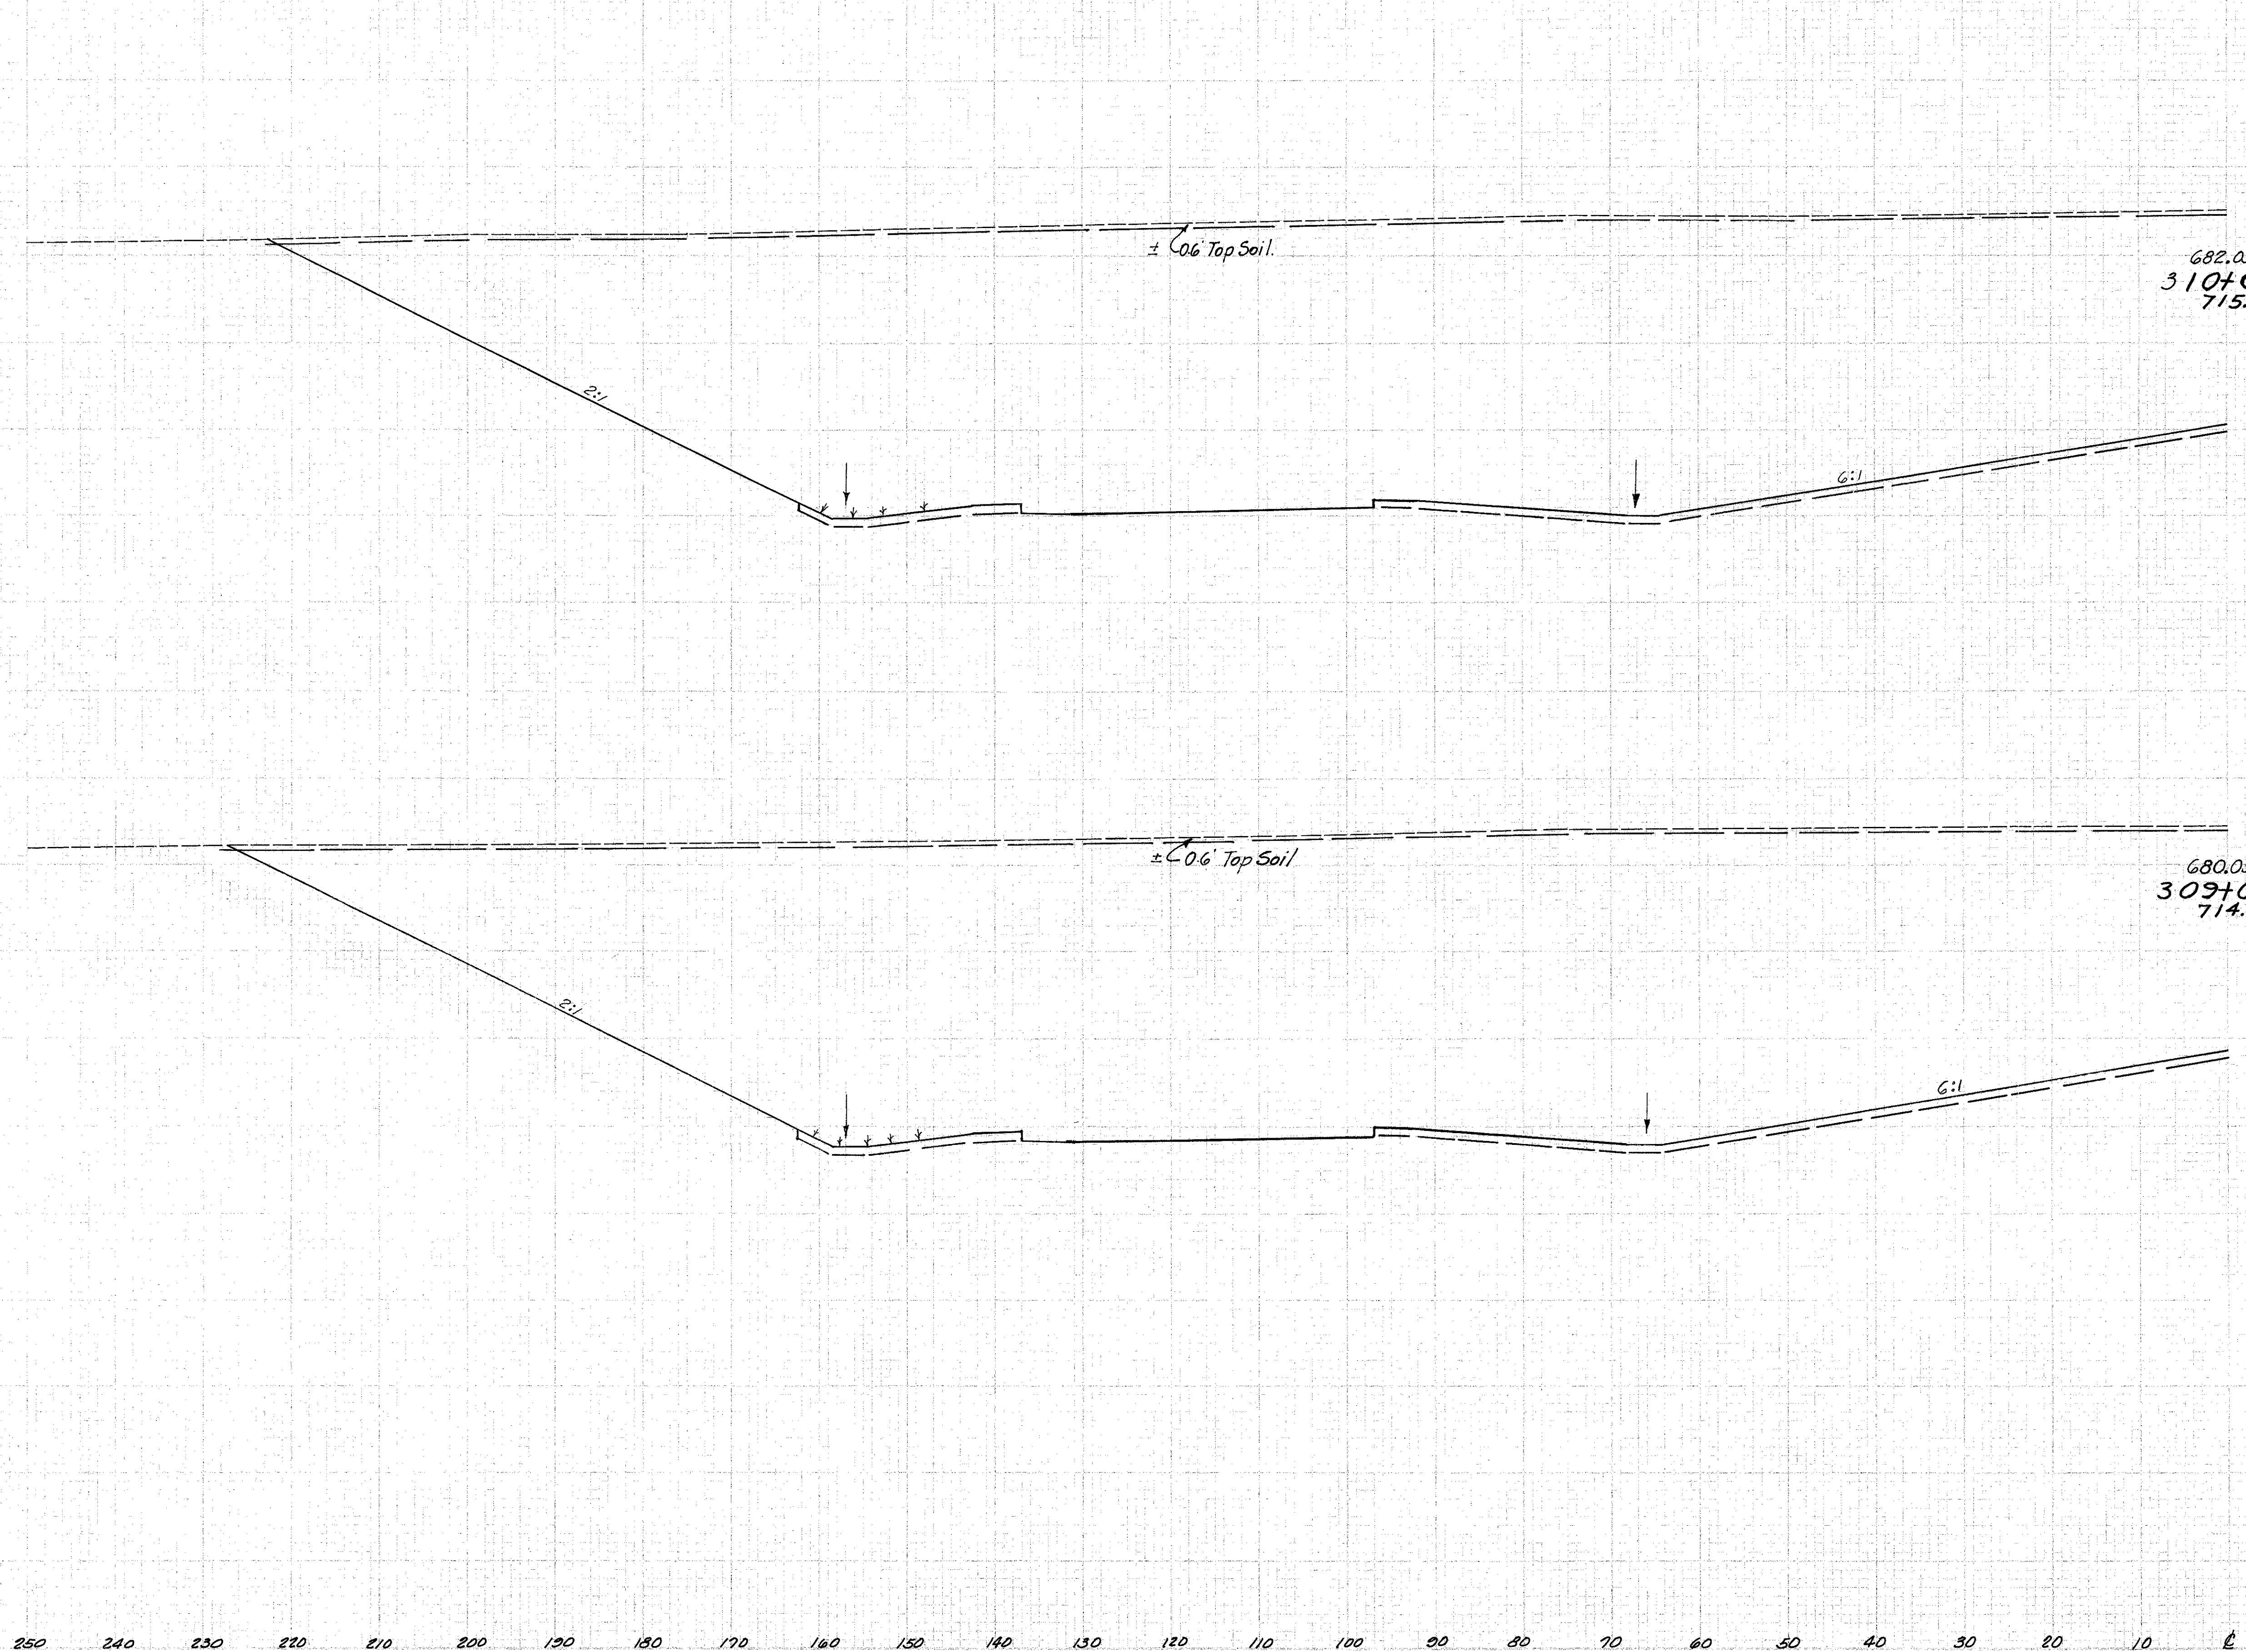

End Area	Volume	
	Cut	Fill
682.05	134	0
3107.00	502	0
715.1	24,043	0
680.05	137	0
3097.00	511	0
714.6	25,637	0

Sta. 309+00 to Sta. 310+00 L+R