


Seeding	
End Width	Sq. Yd.
243	
2700	
243	
2605	

LAKE COUNTY
LAK-1-4.02

	End Area		Volume	
	Cut	Fill	Cut	Fill
Top Soil	141			
	6618	0		
Top Soil	526			
	25,231	0		
Top Soil	143			
	7007	0		
Top Soil	539			
	27,131	0		

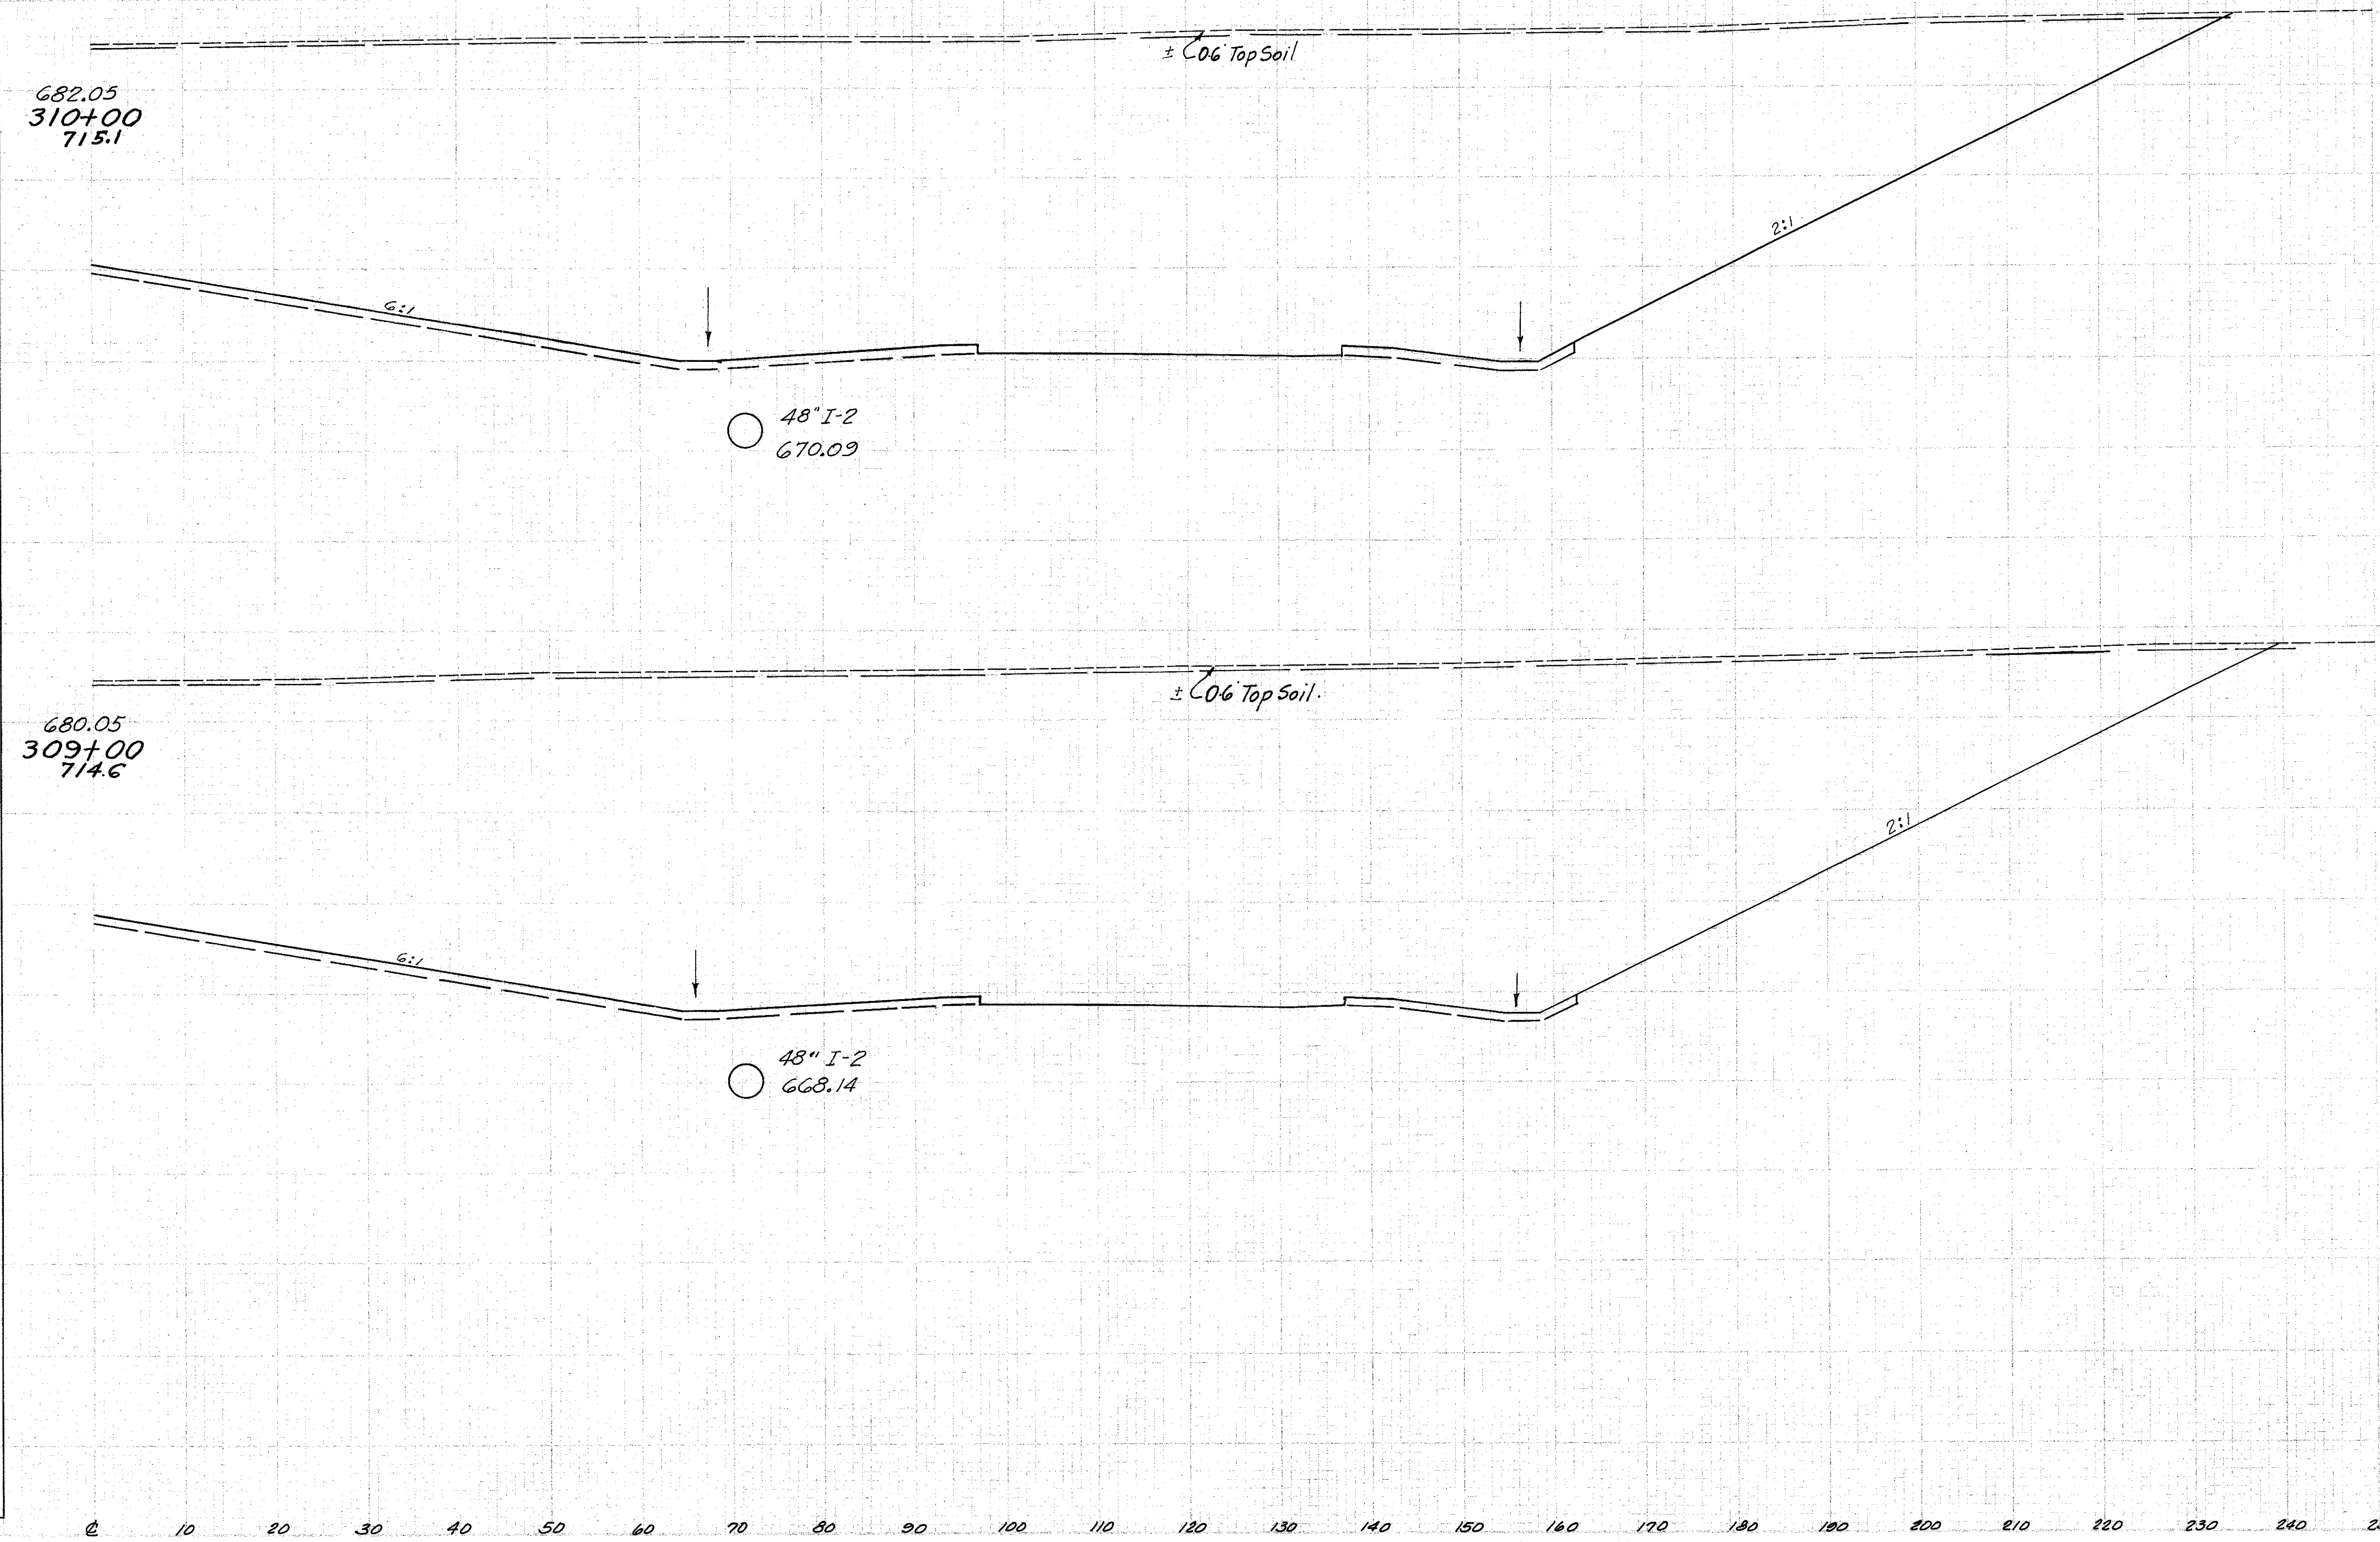

Sta. 309+00 to Sta. 310+00 Rt. 2