


Seeding	
End Width	Sq. Yd.
218	
2384	
216	
2411	
218	
2411	

LAKE COUNTY
 LAK-1-4.02

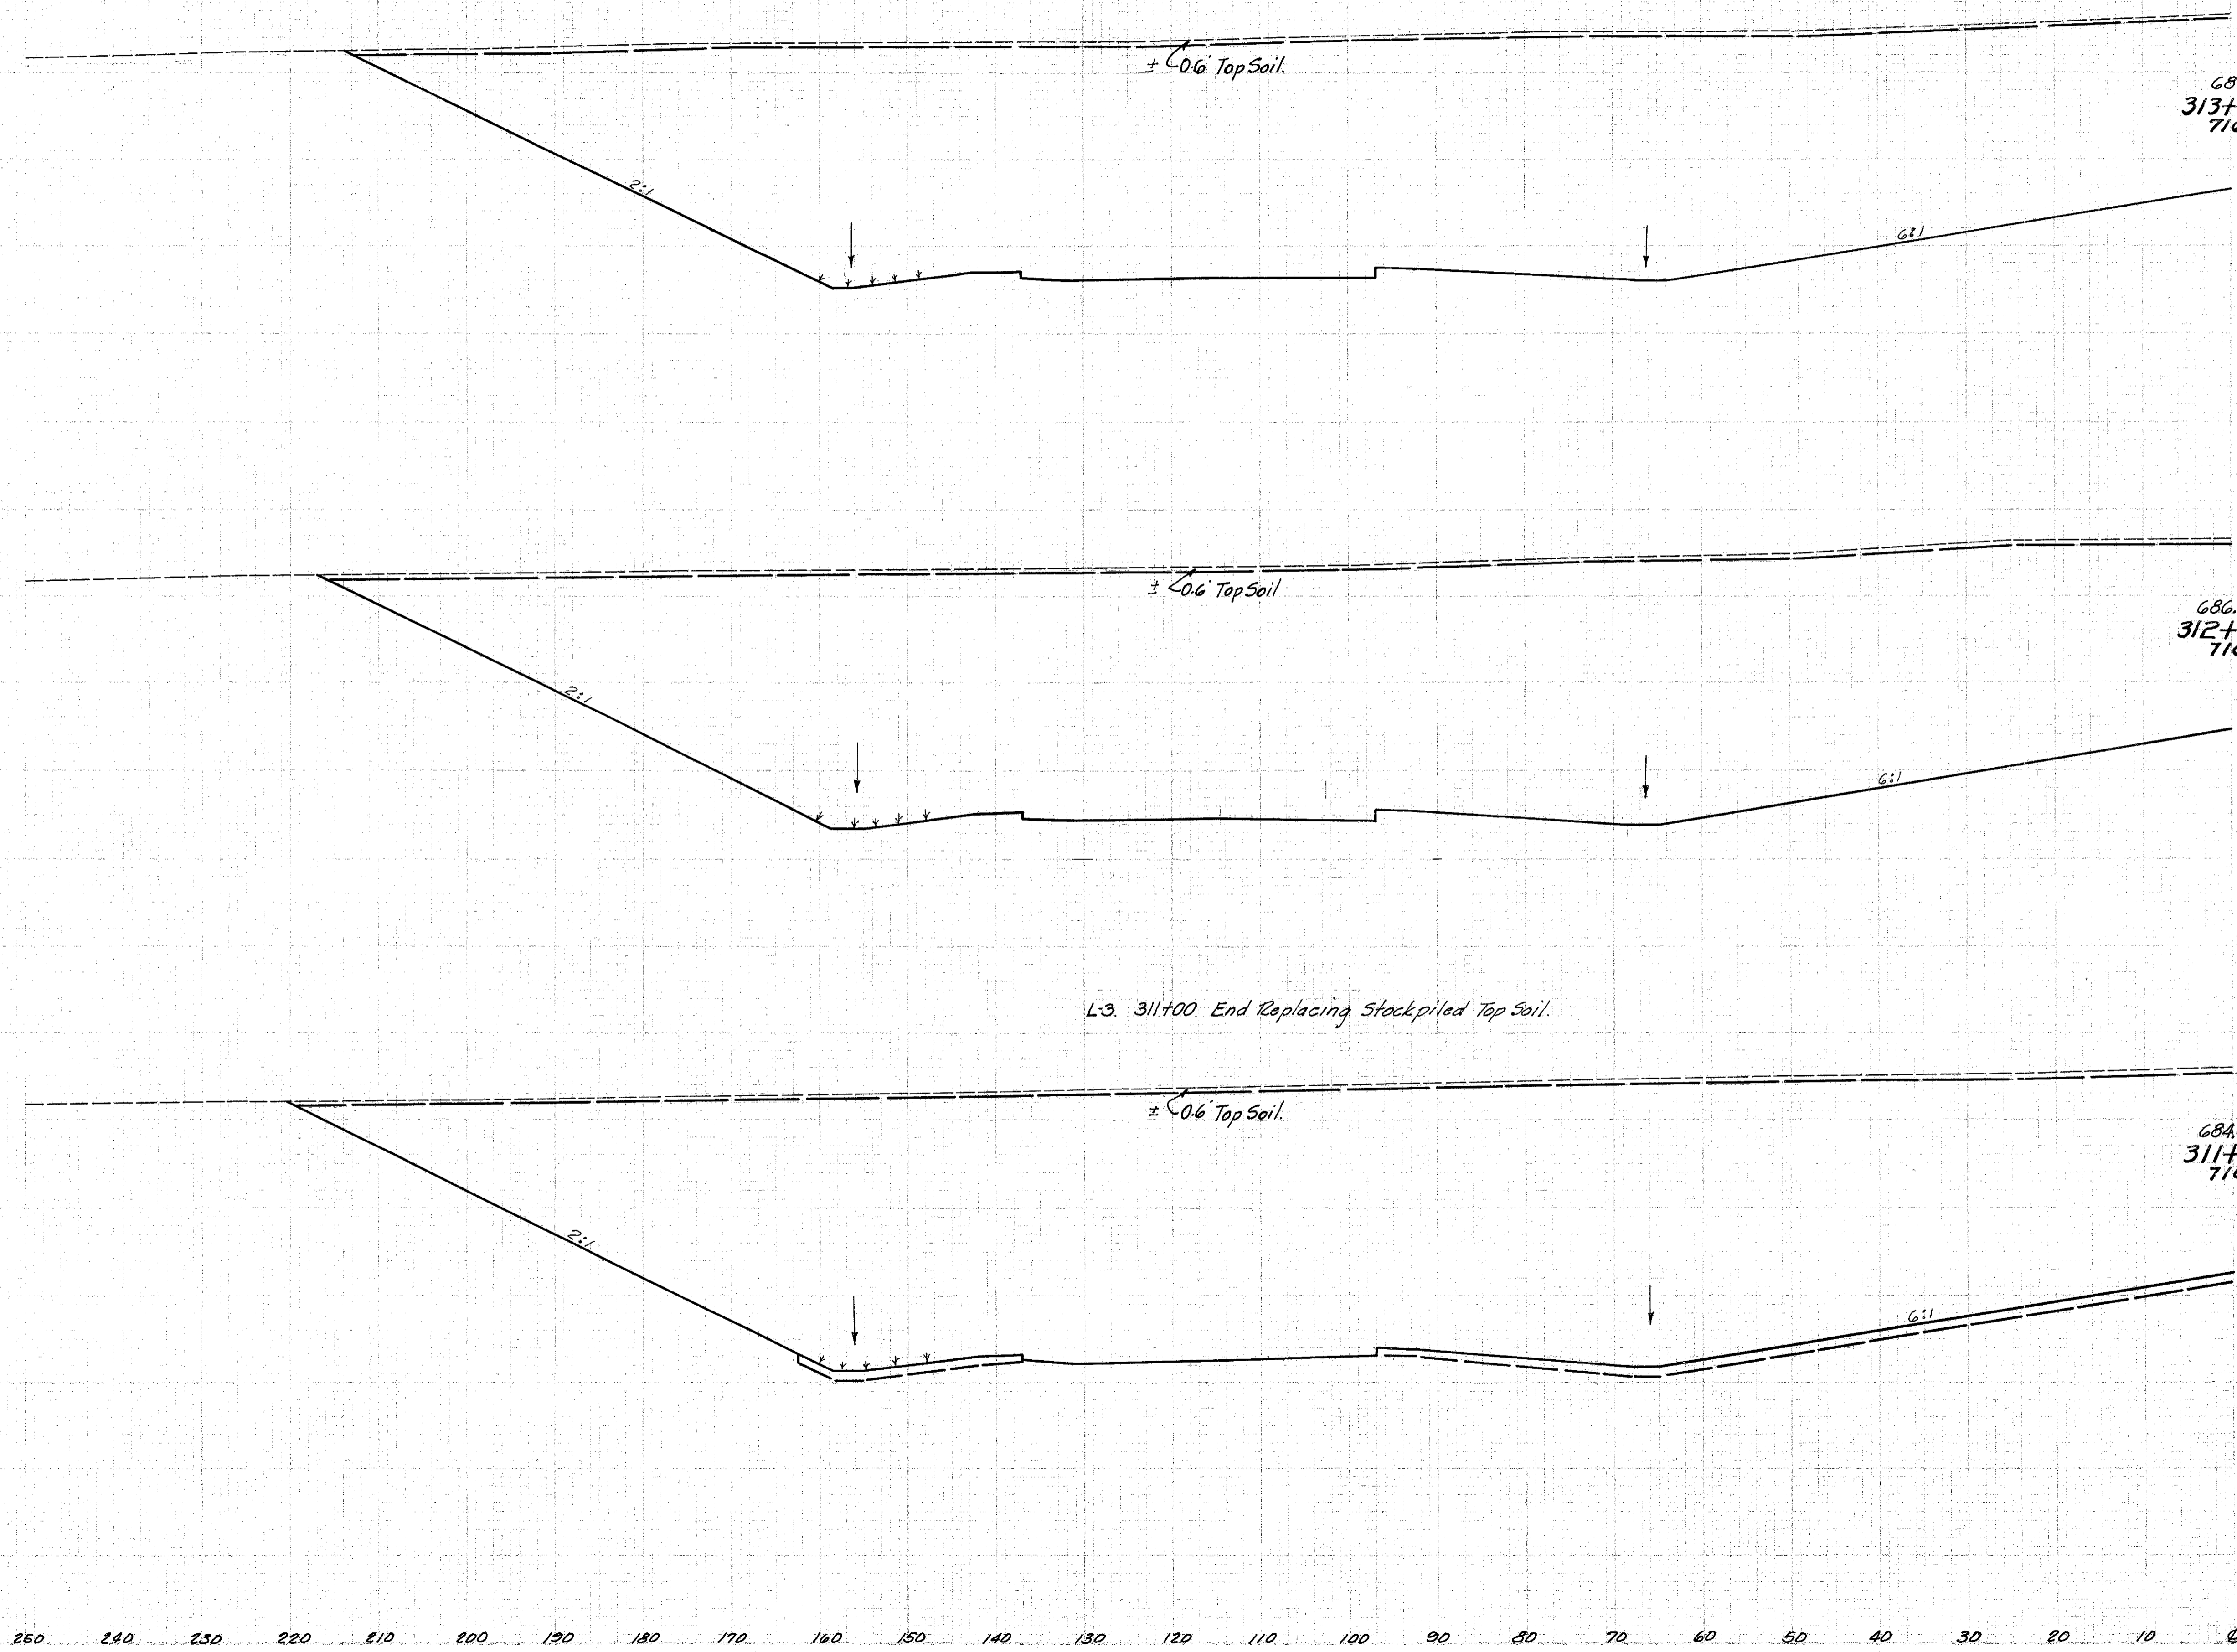

End Area	Volume	
	Cut	Fill
687.90 313+00 716.7	128 4936	0
Top Soil	478	18987
686.04 312+00 716.6	130 5317	0
Top Soil	485	20483
684.05 311+00 716.0	132 5744	5865
Top Soil	493	22437