


Seeding	End Width	Sq. Yd.
	209	
	219	
	226	
	2606	

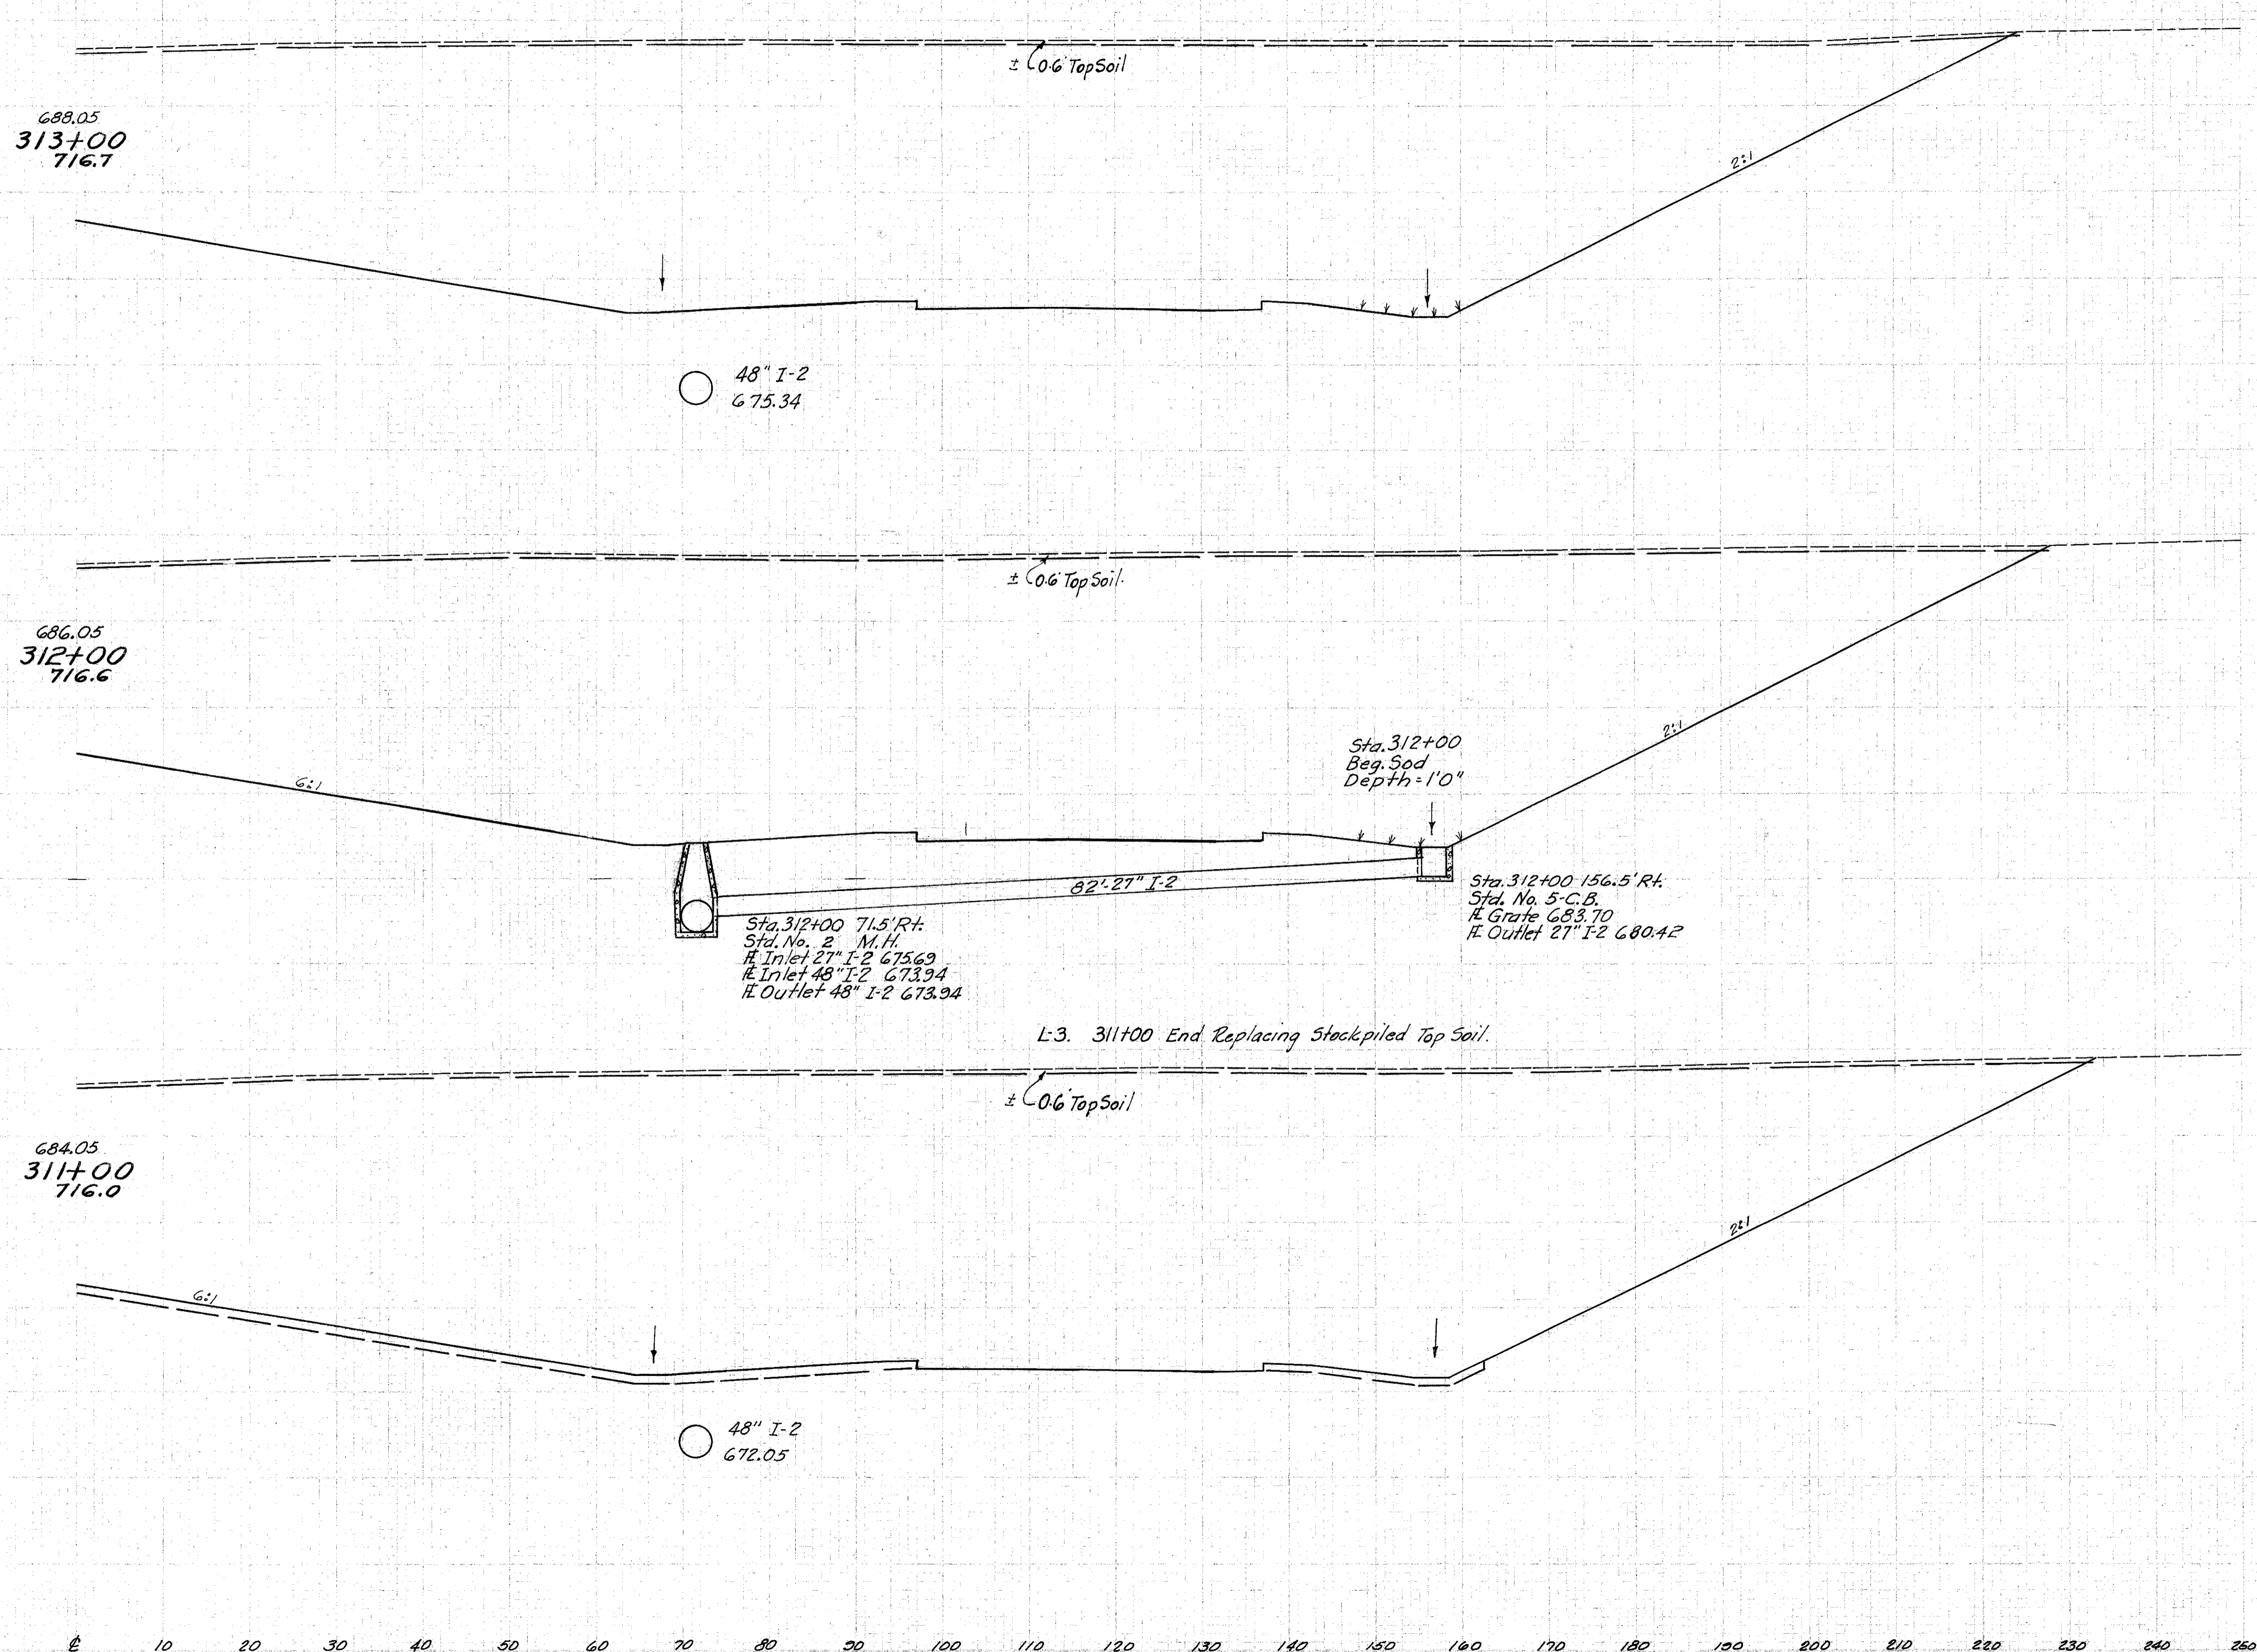

	End Area		Volume	
	Cut	Fill	Cut	Fill
Top Soil	135	0	5471	0
Top Soil	504	0	21,143	0
Top Soil	137	0	5946	0
Top Soil	513	0	22,887	0
Top Soil	140	0	6307	0
			6516	0
Top Soil	520	0	24,322	0

Sta. 311+00 to Sta. 313+00 Rt. &