


Seeding
End Width Sq.Yd.
183
2089
193
2217
206
2328

LAKE COUNTY
LAK-1-4.02

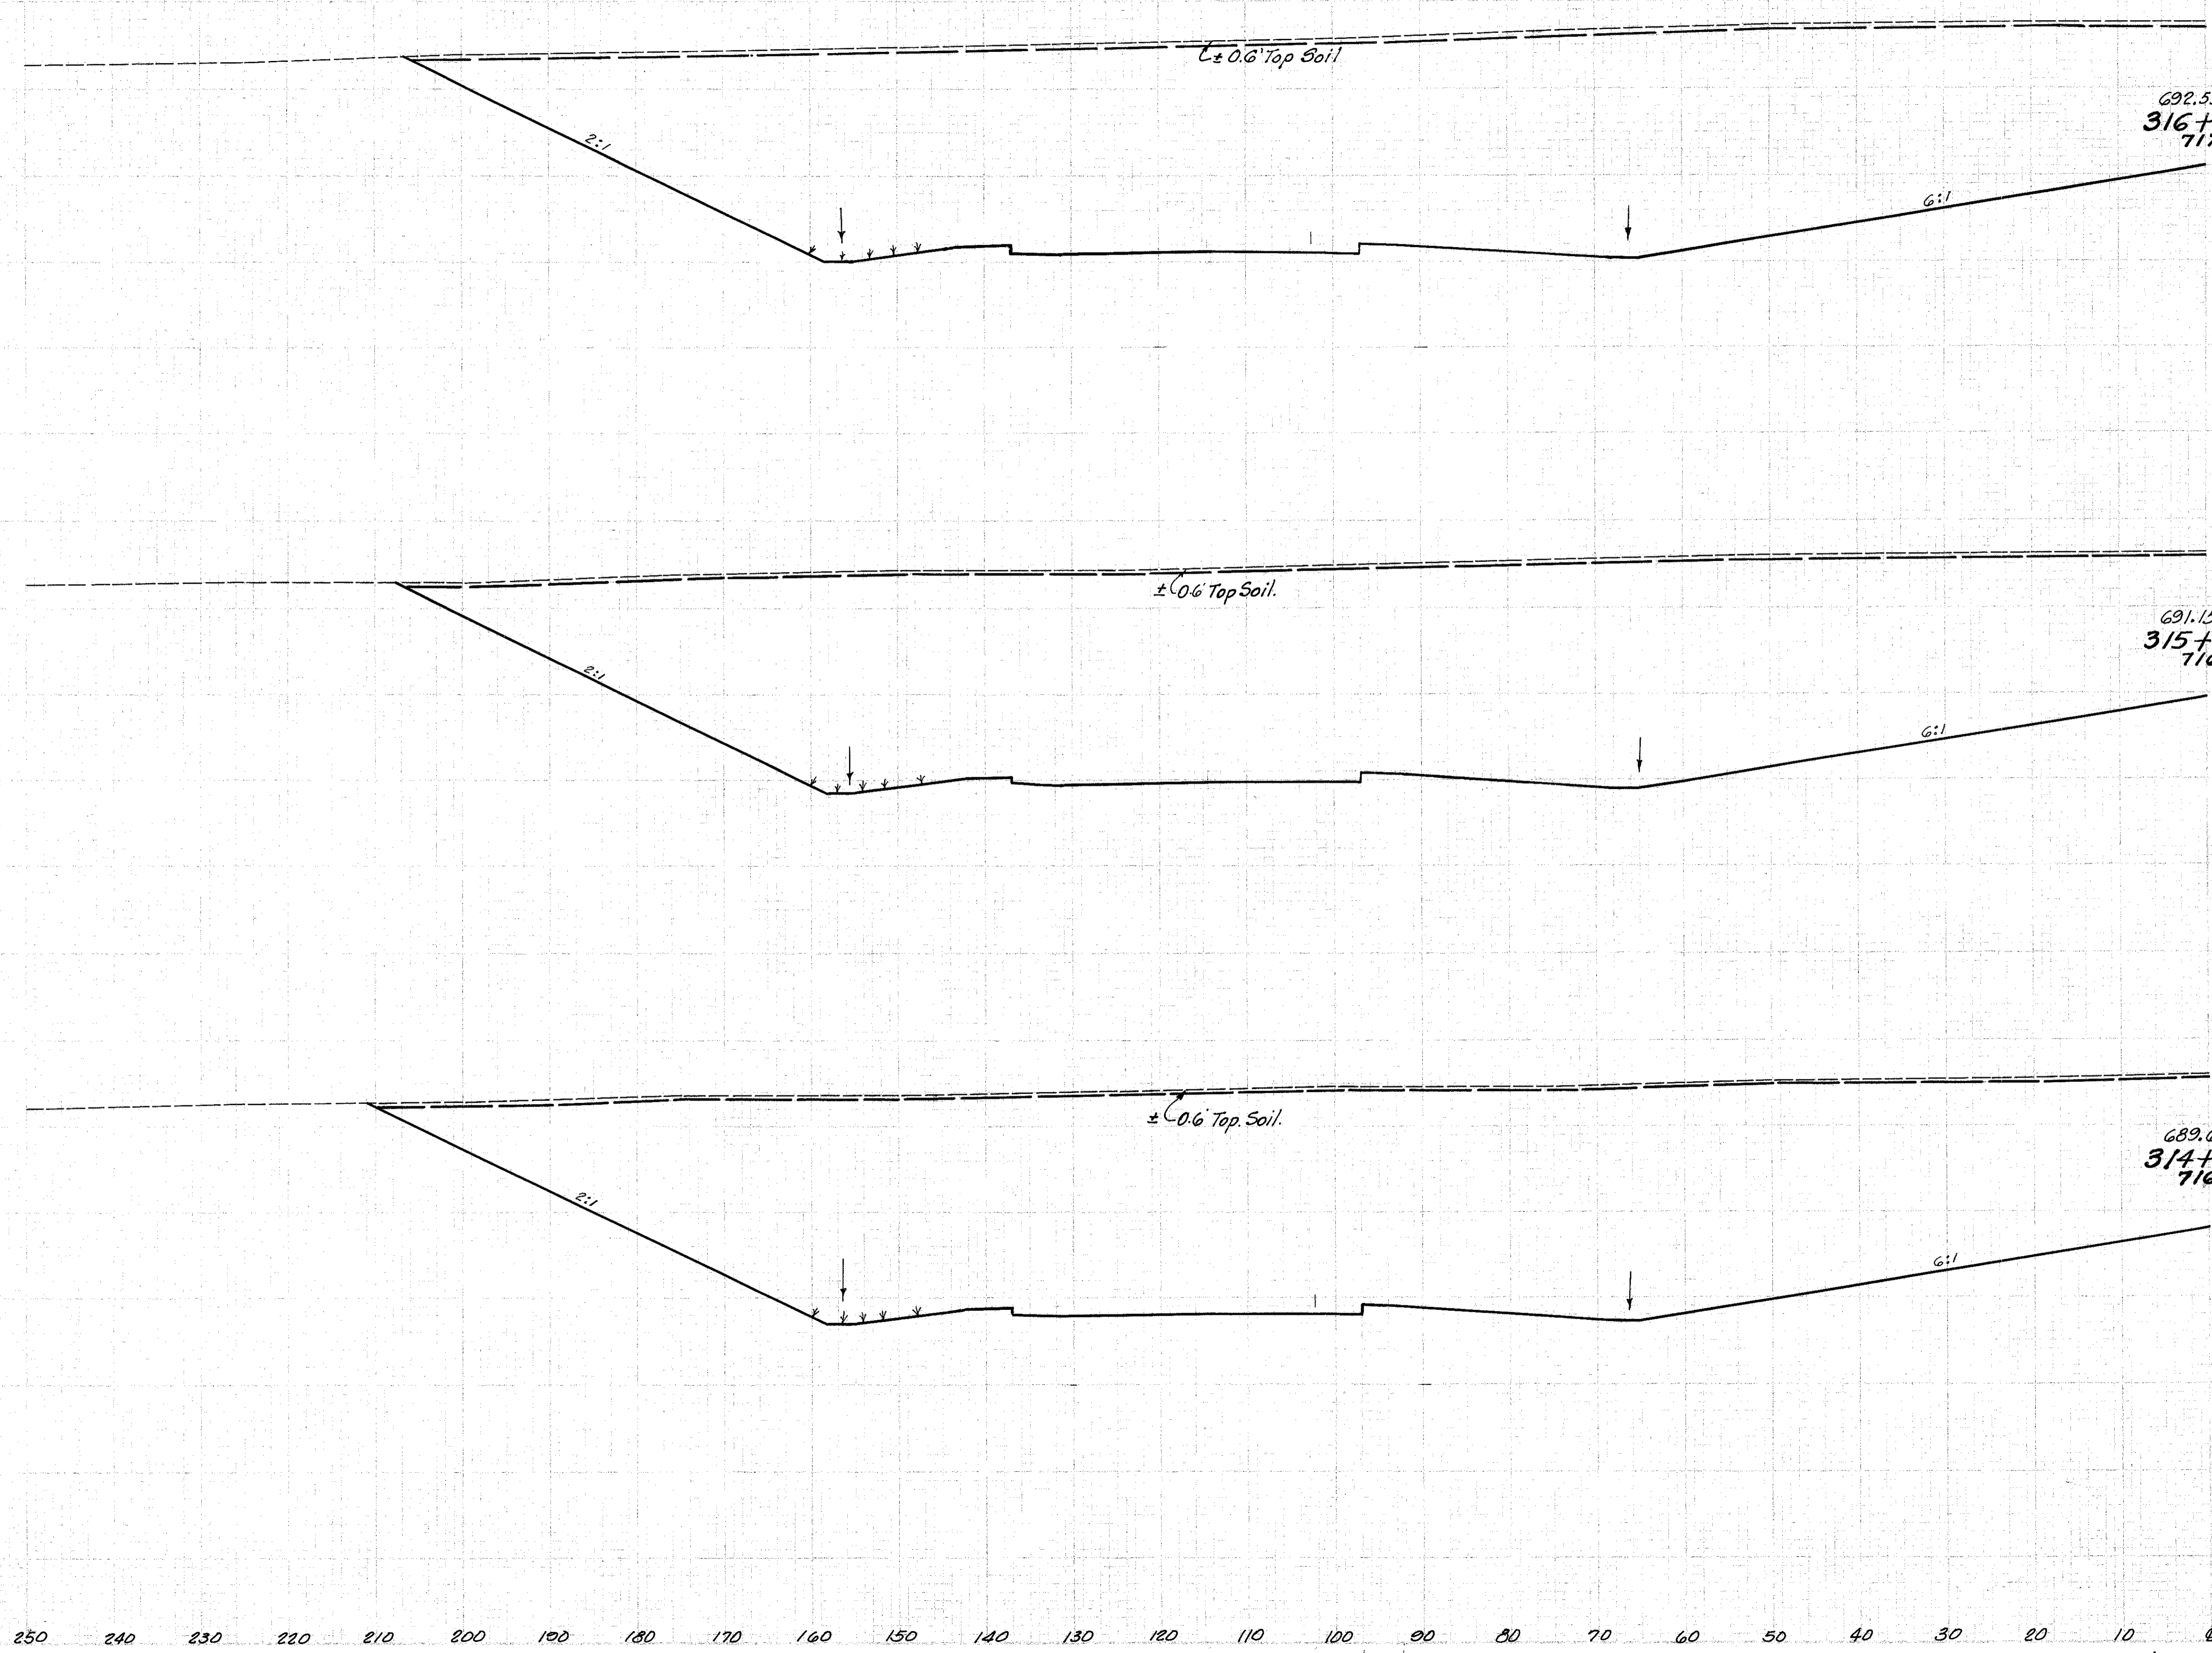

End Area		Volume	
Cut	Fill	Cut	Fill
124	0	459	0
Top Soil		16,031	0
124	0	463	0
Top Soil		16,792	0
126	0	470	0
Top Soil		17,732	0

Sta. 314+00 to Sta. 316+00 Lt. E