


Seeding	End Width	Sq. Yd.
	201	
	2278	
	200	
	2328	
	210	
	2328	

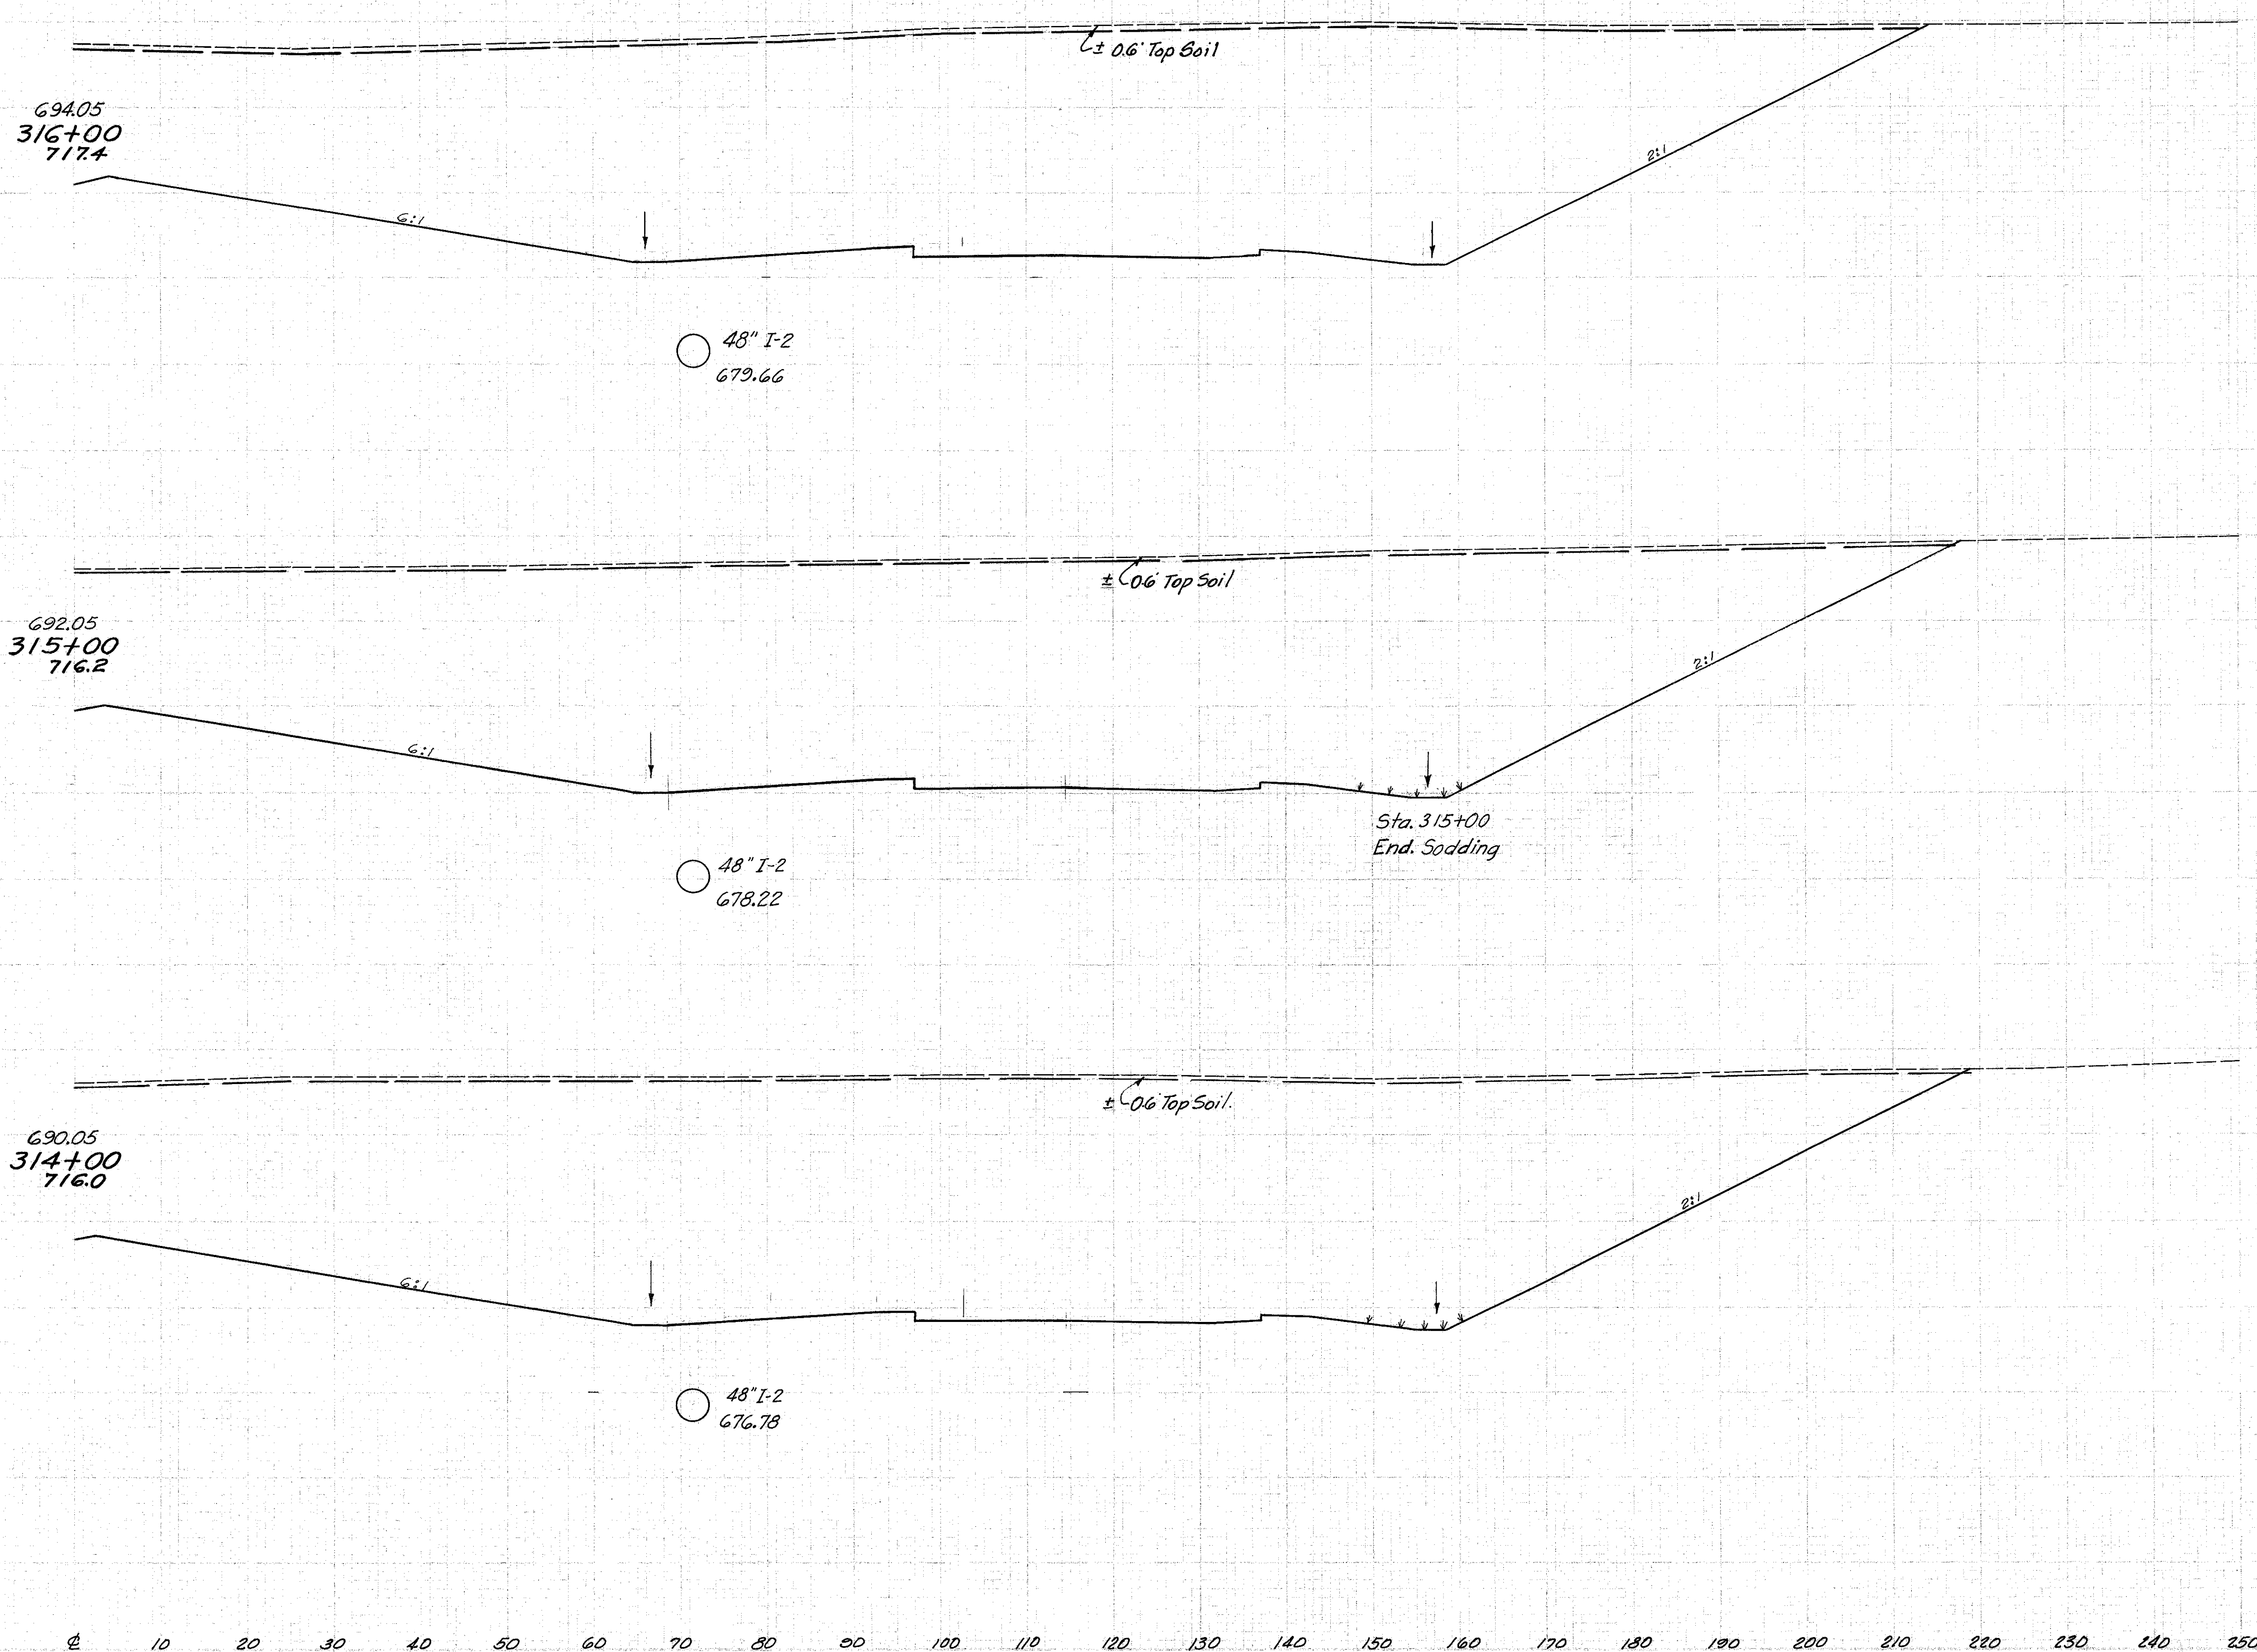

End Area	Volume	
	Cut	Fill
Top Soil	128	0
	4401	0
Top Soil	478	0
	16681	0
Top Soil	130	0
	4580	0
Top Soil	483	0
	17522	0
Top Soil	131	0
	4882	0
Top Soil	493	0
	19122	0