


Seeding	
End Width	Sq Yd.
193	
2145	
193	
2145	
193	
2089	

LAKE COUNTY  
LAK-1-4.02

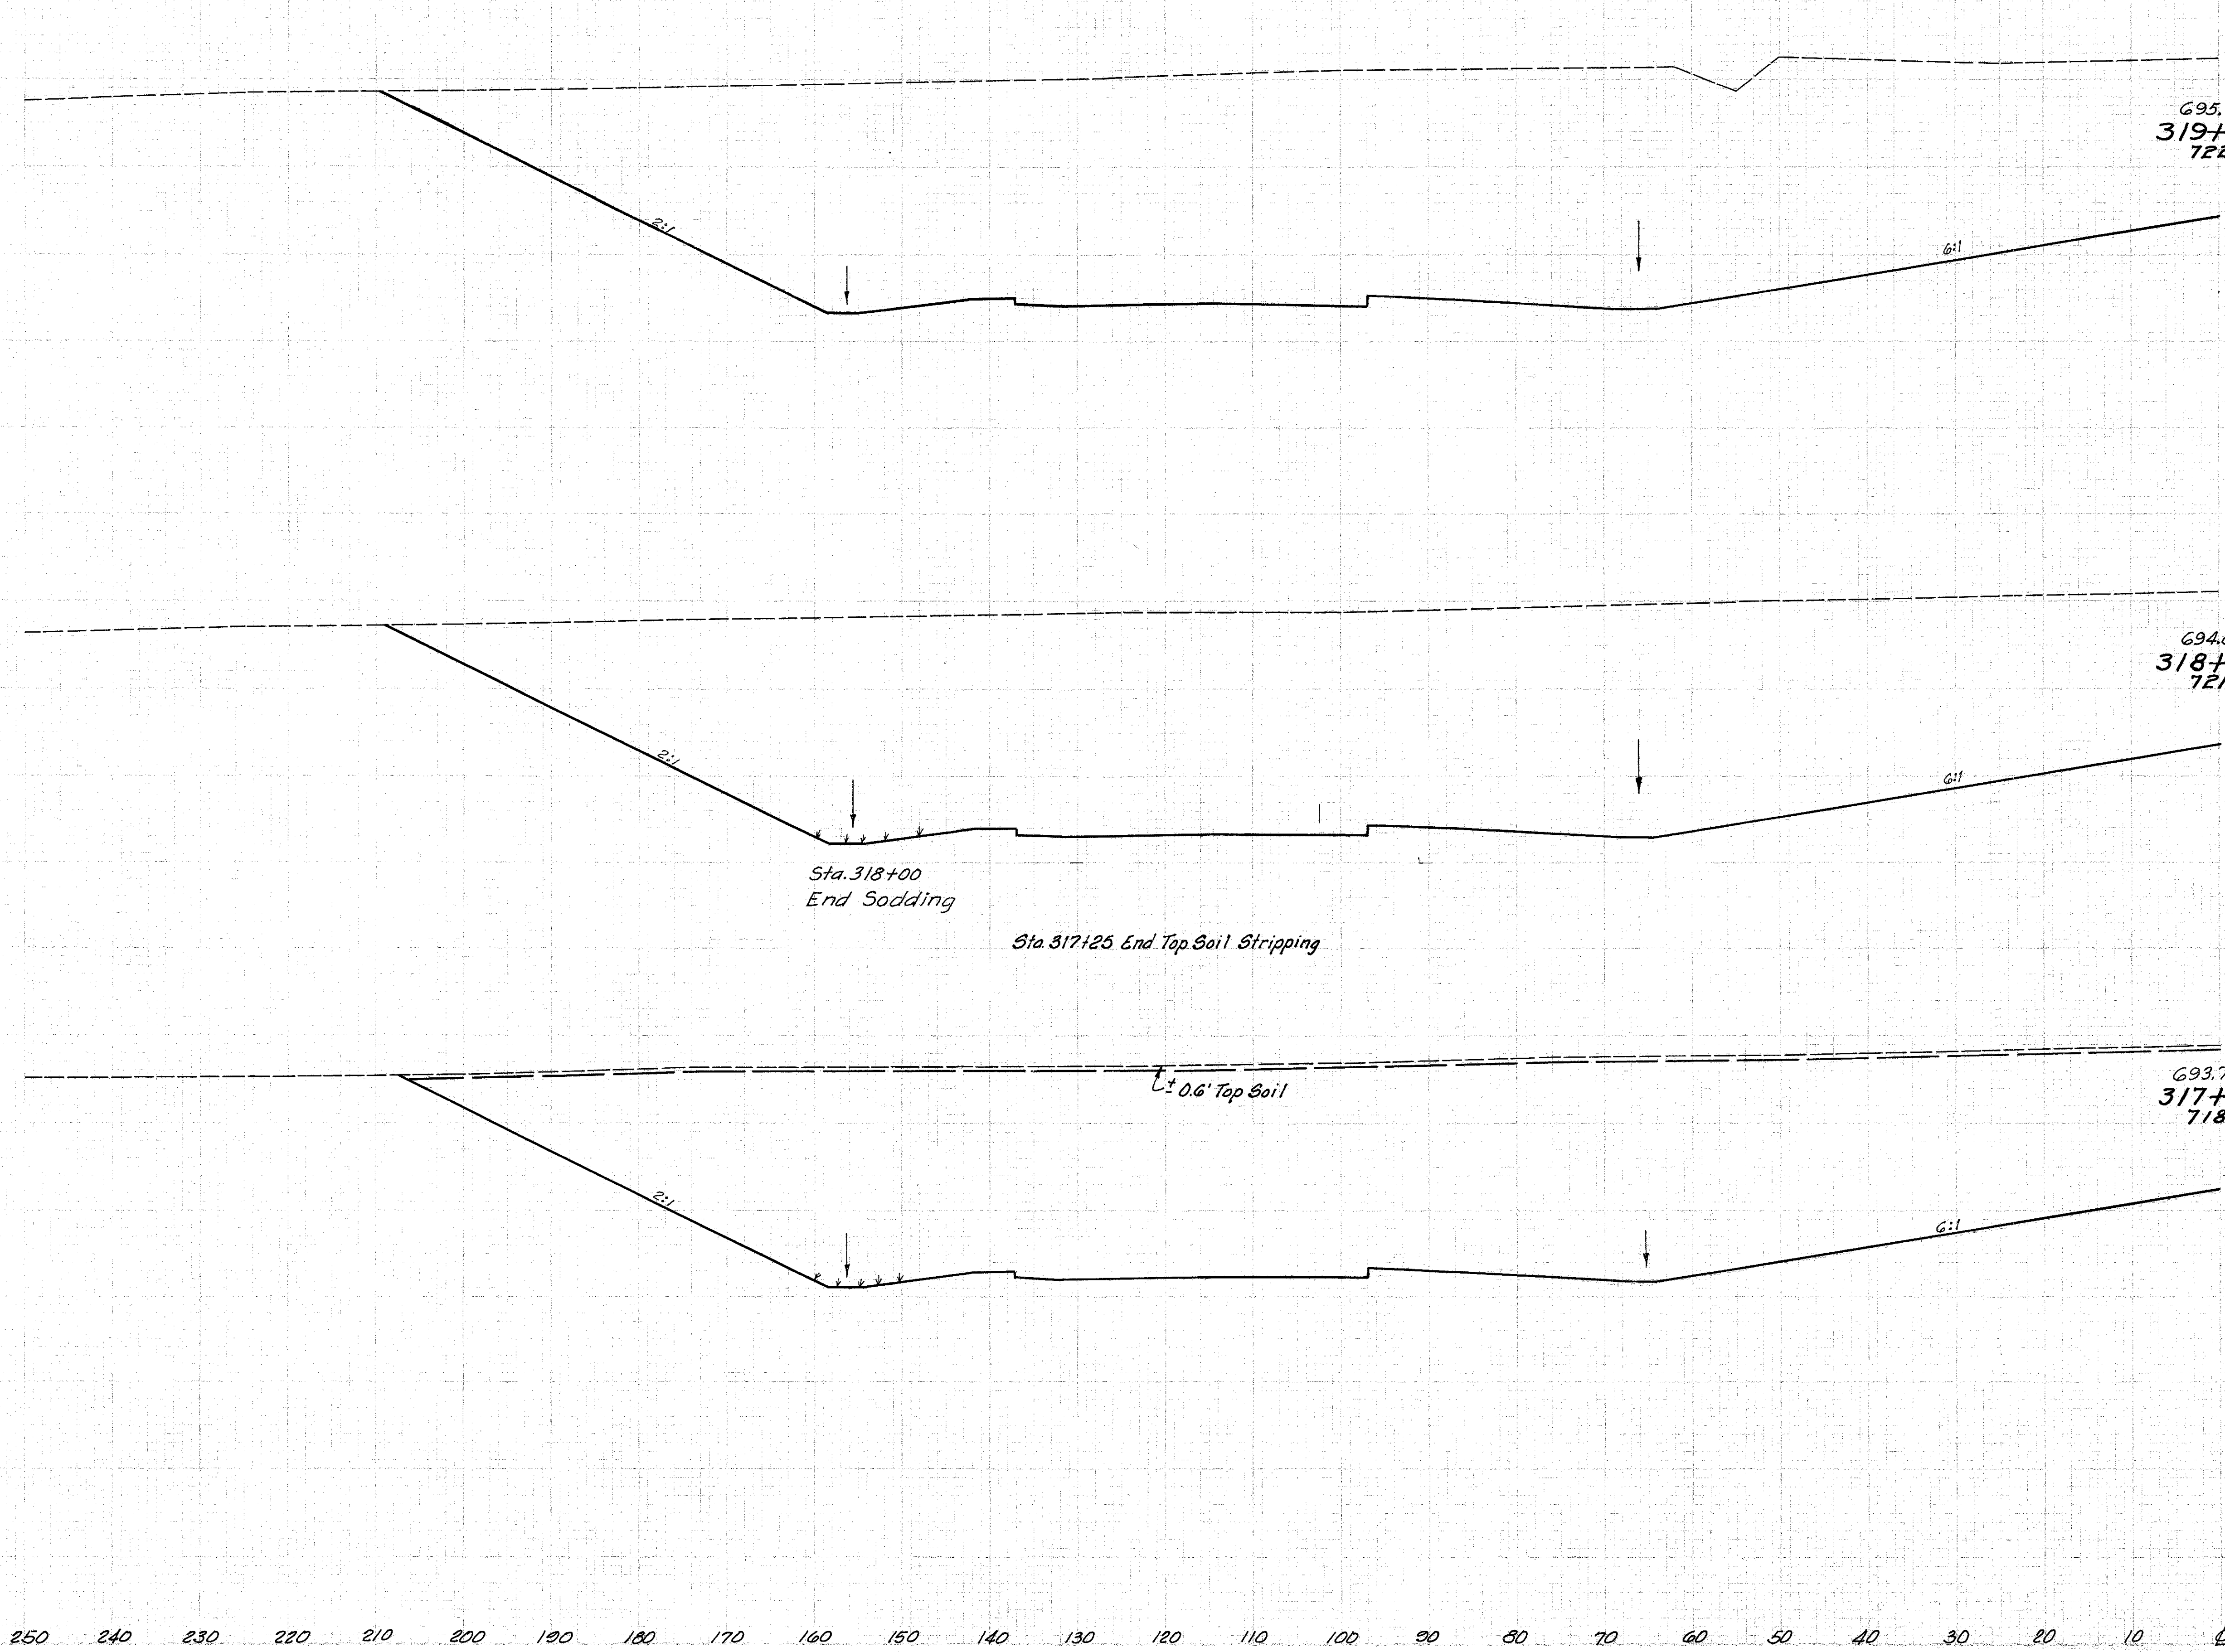

End Area		Volume	
Cut	Fill	Cut	Fill
1631	0		
		16344	0
4519	0		
		115	Top Soil
		16291	0
		124	Top Soil
4278	0		
		459	Top Soil
		15813	0

Sta. 317+00 to Sta. 319+00 Lt. &