


Seeding	End Width	Sq. Yd.
	204	
	2267	
	204	
	2256	
	202	
	2239	

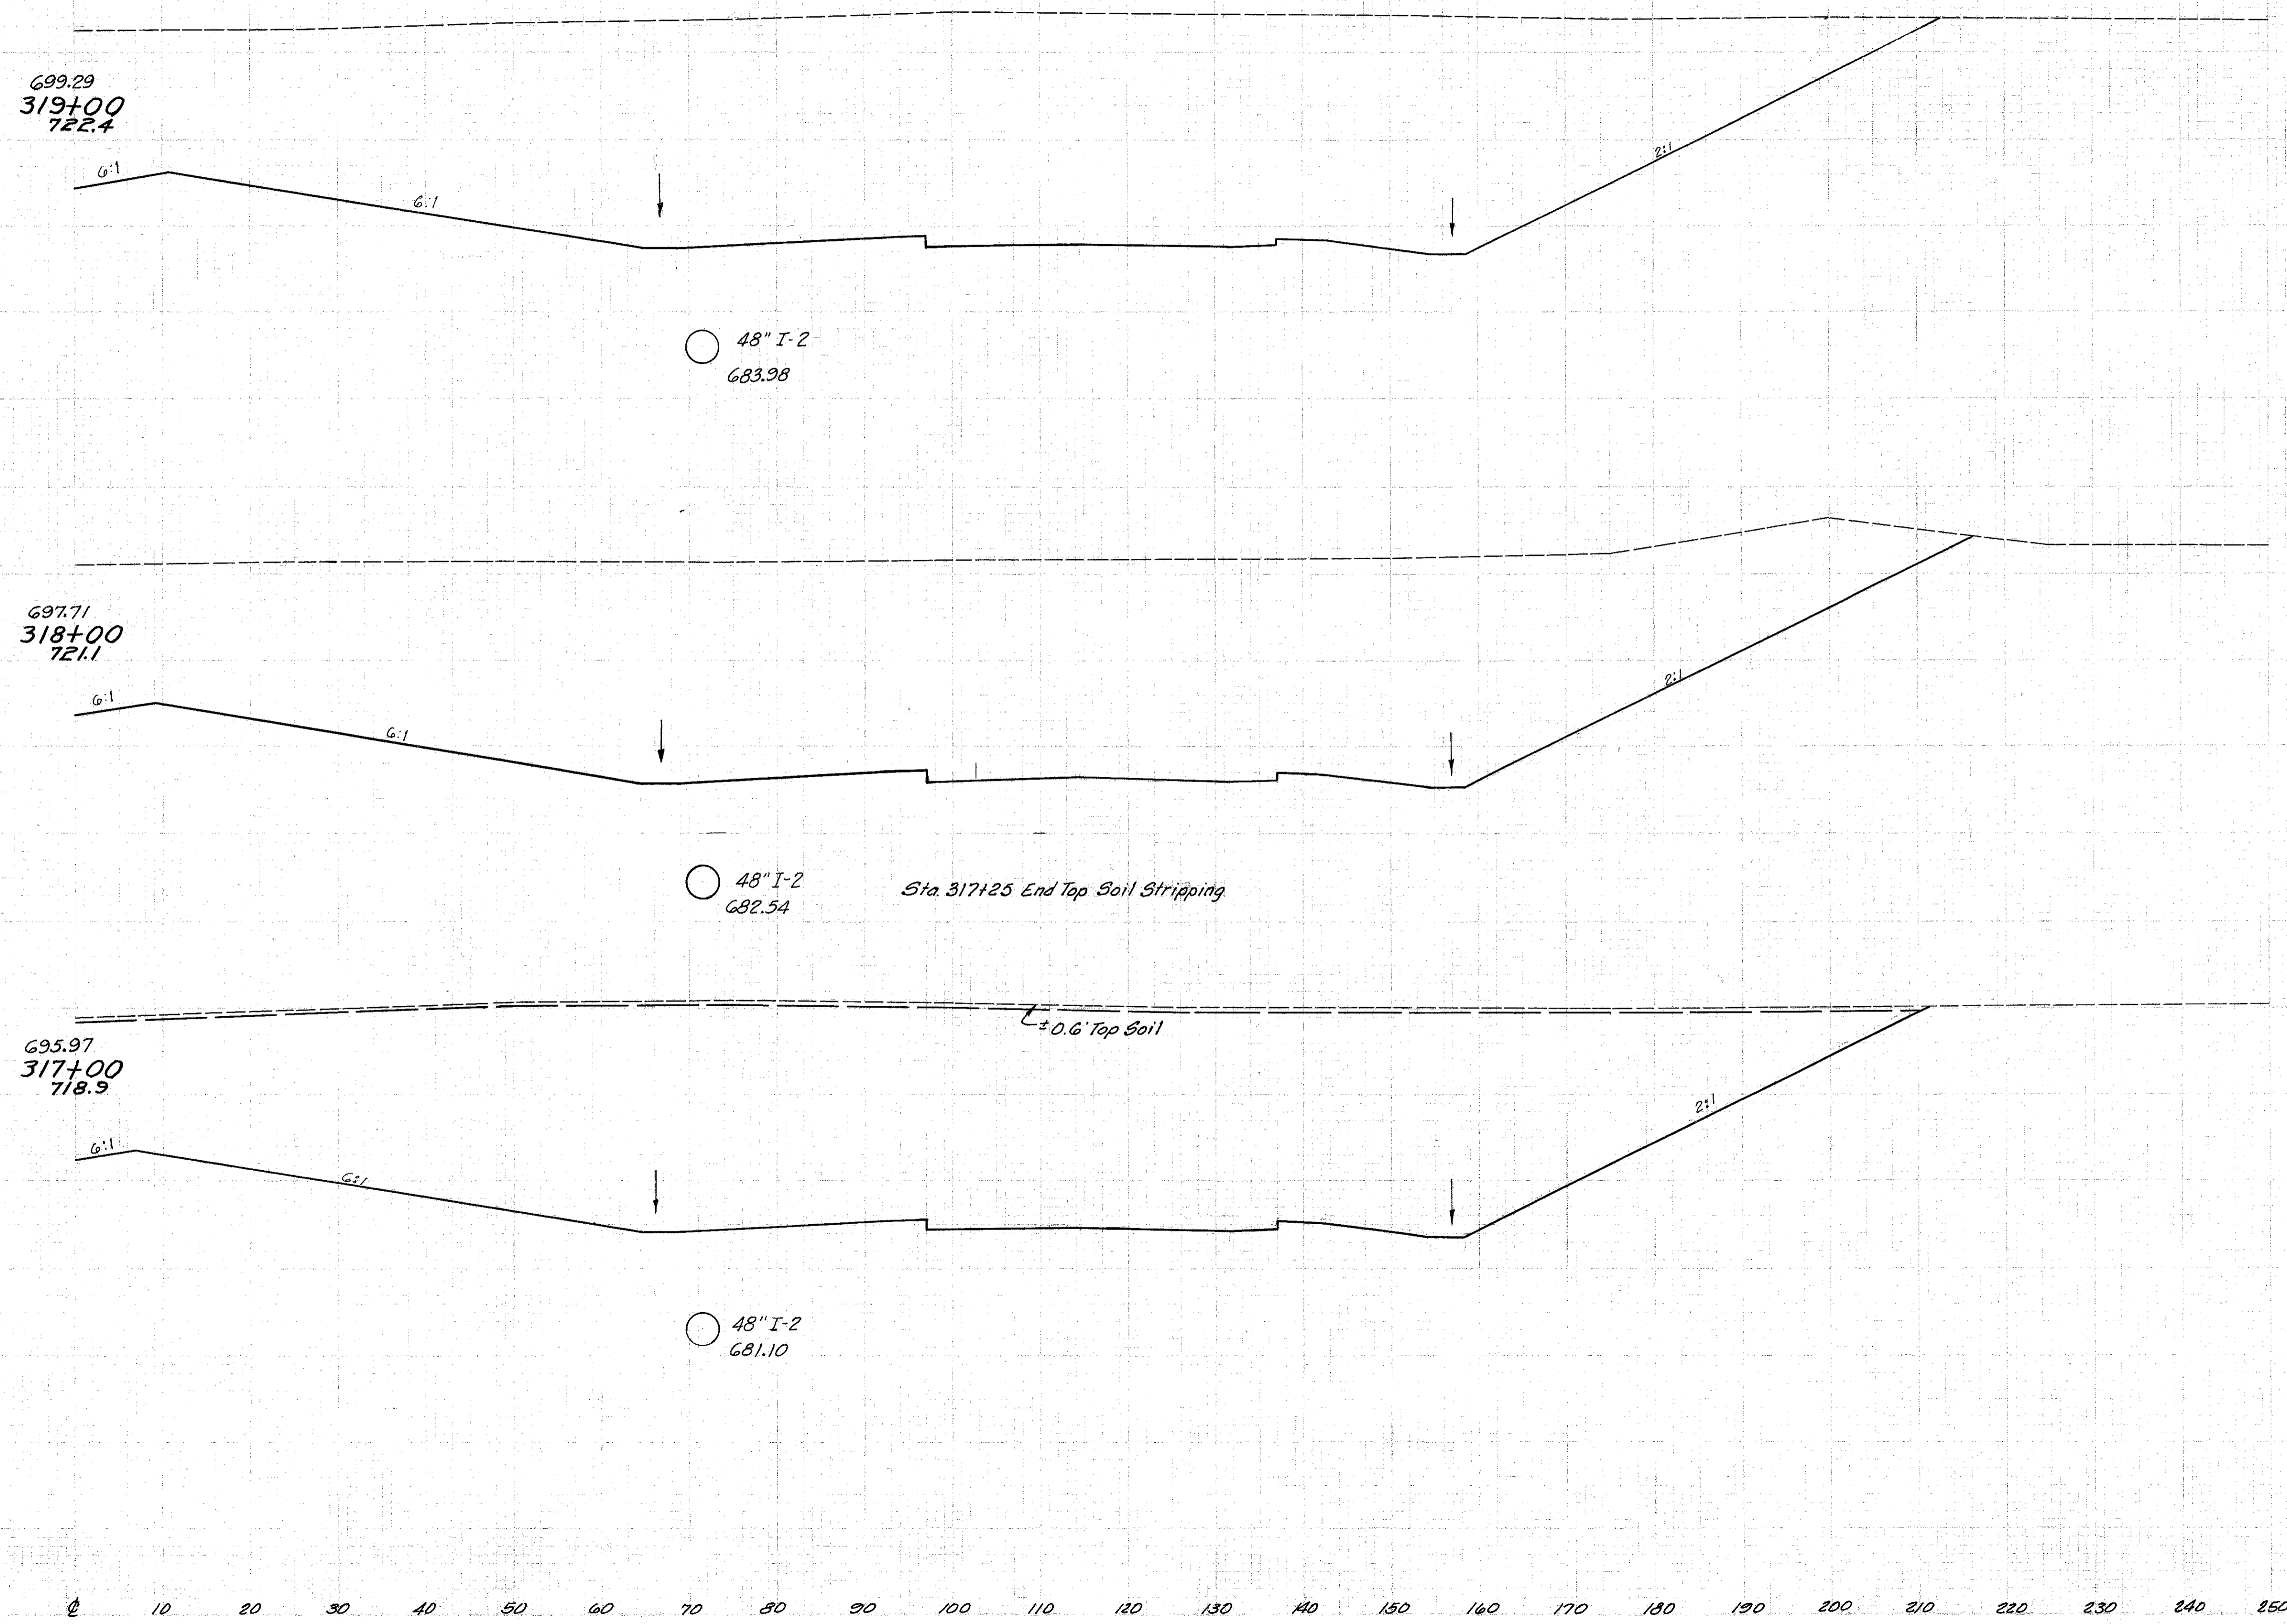

End Area		Volume	
Cut	Fill	Cut	Fill
4609	0		
		16991	0
4566	0		
		Top Soil	117
		16611	0
		Top Soil	126
4386	0		
		Top Soil	470
		16528	0